


CONTRACT NO. 60B47				
F.A. RTE.	SECTION	COUNTY	TOTAL SHEETS	SHEET NO.
55	99 (1&2) WRS-3	WILL	305	216
STA. 804+00.00		TO STA. 805+00.00		
FED. ROAD DIST. NO.	ILLINOIS	FED. AID PROJECT		

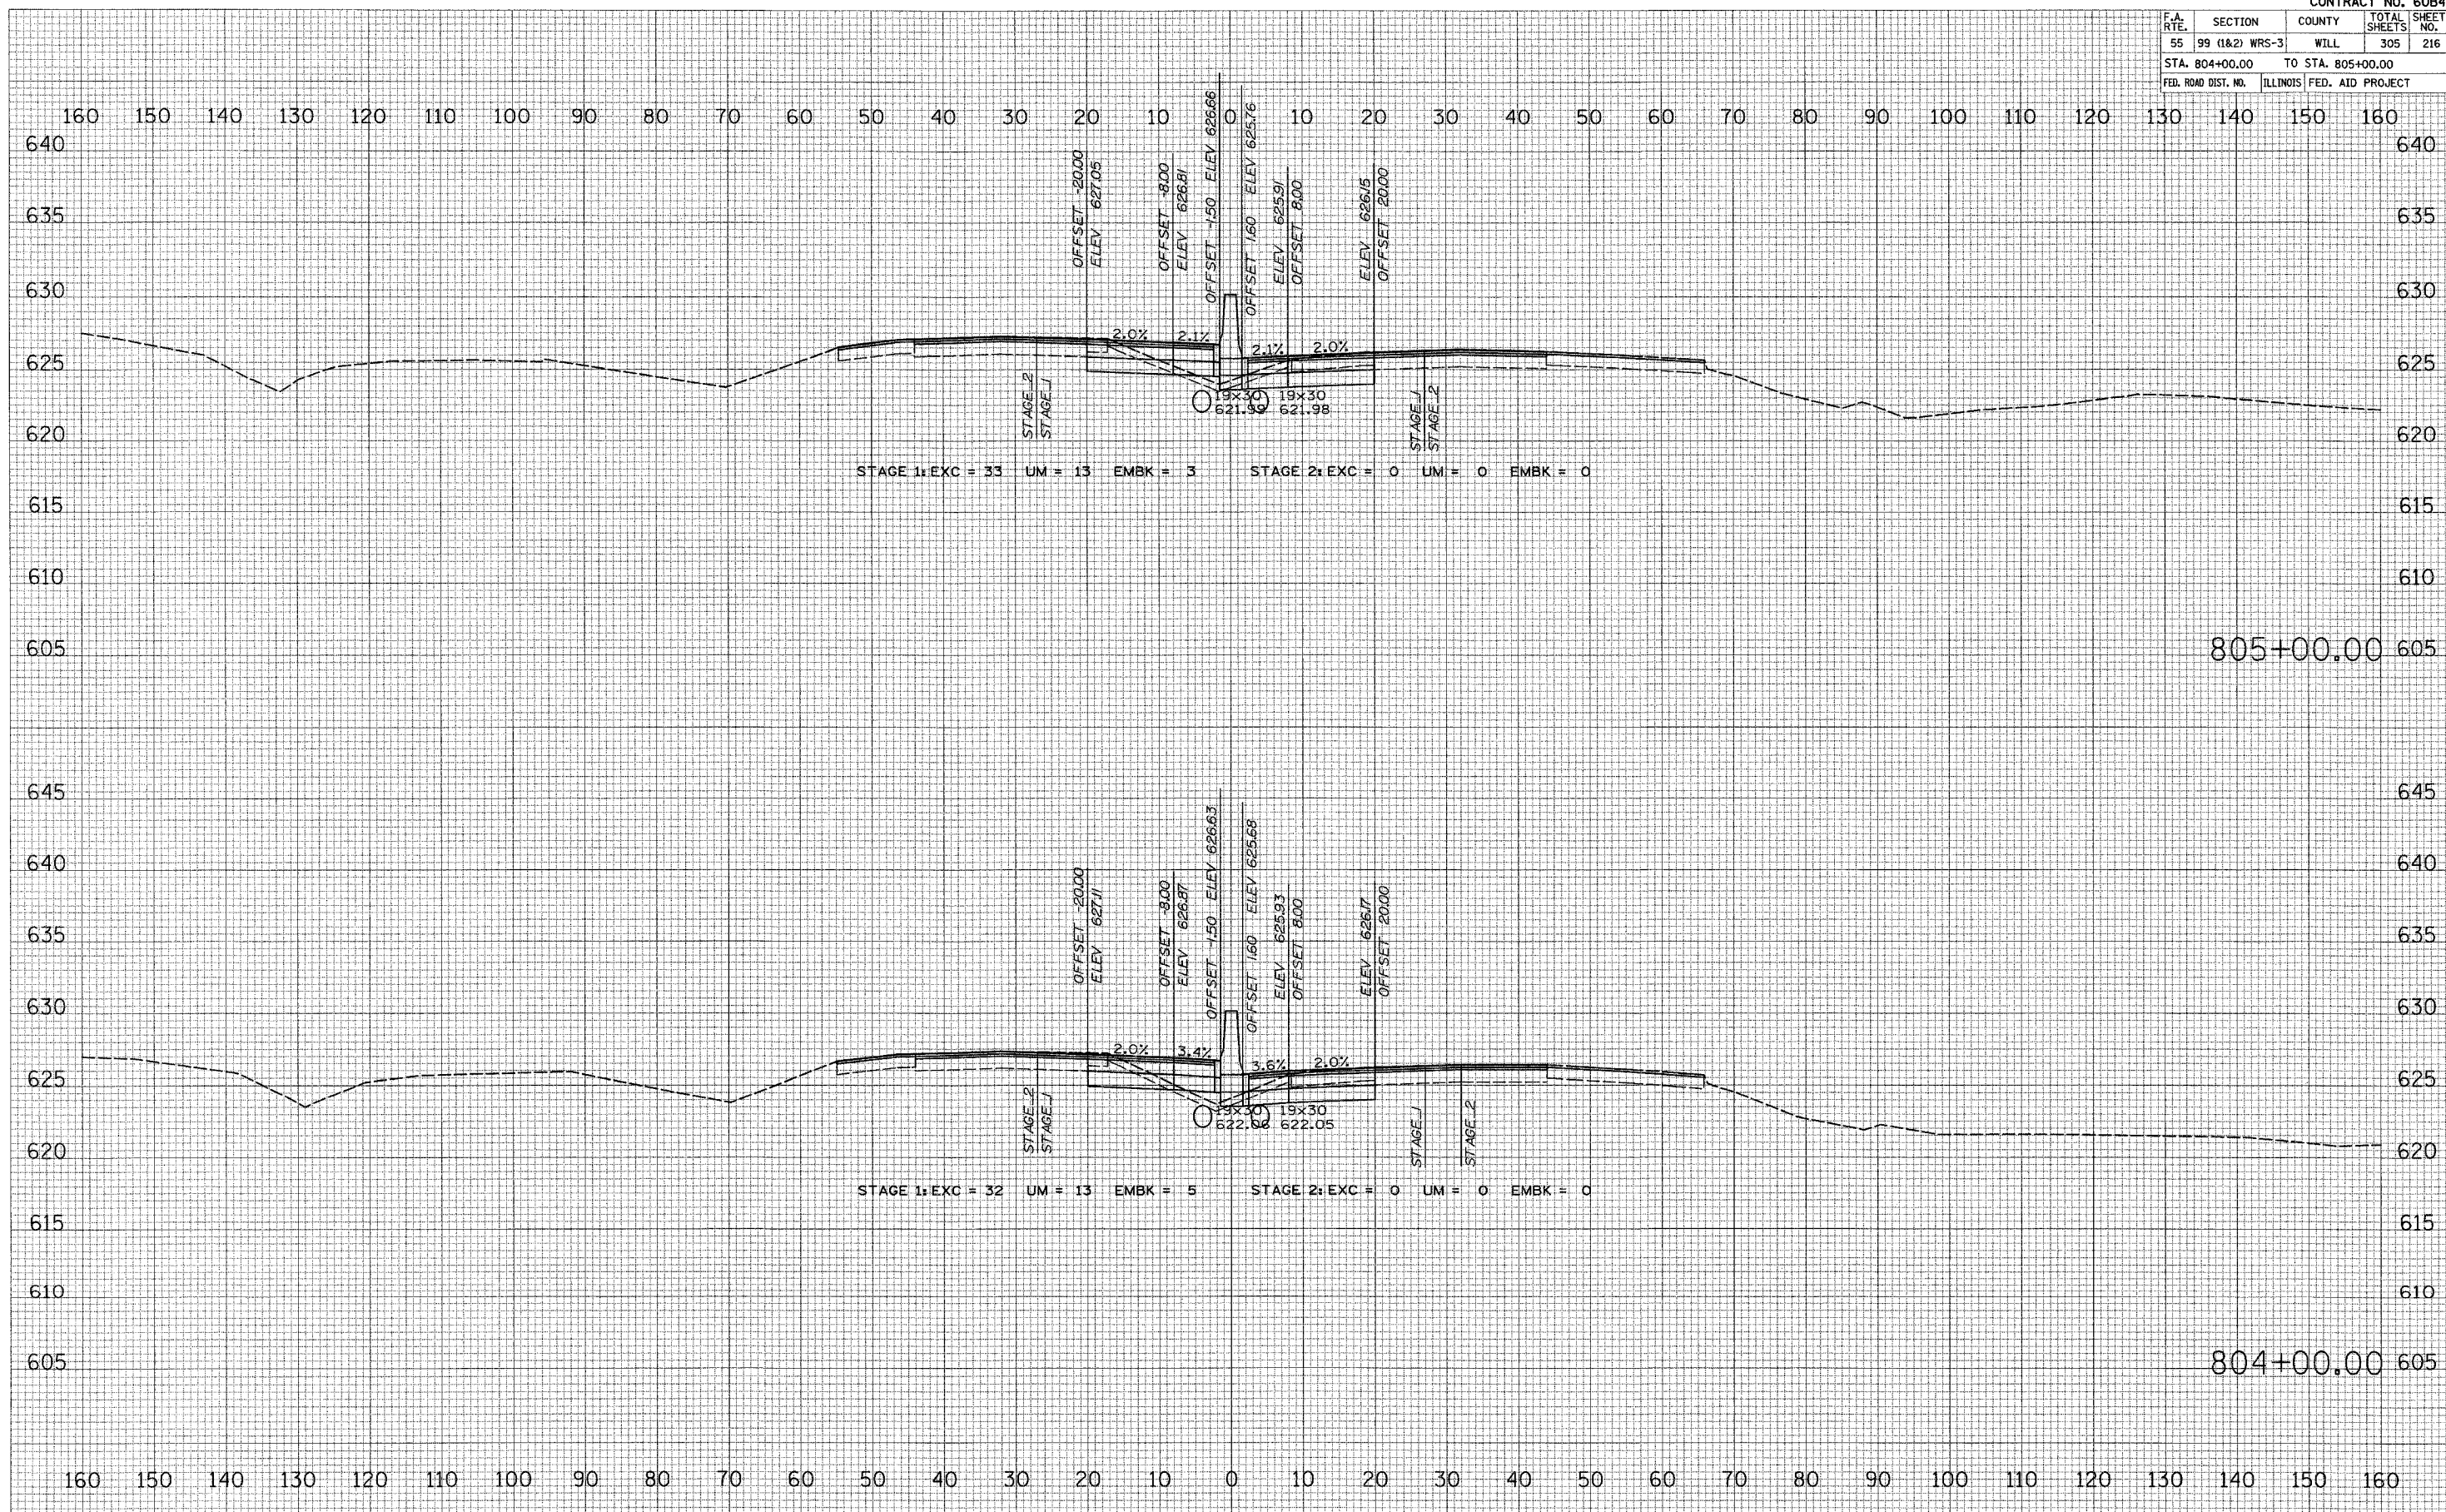

DATE	BY
SUBMITTED	PLOTTED
NOTE BOOK	TEMPLATE
NO.	AREAS CHECKED

DATE	BY
SUBMITTED	PLOTTED
NOTE BOOK	TEMPLATE
NO.	AREAS CHECKED

PLOT DATE = 2/28/2007  
 FILE NAME = \*FILEL\*  
 SCALE = \*SCALE\*  
 USER NAME = \*USERN\*

805+00.00

804+00.00