


CONTRACT NO. 60B47				
F.A. RTE.	SECTION	COUNTY	TOTAL SHEETS	SHEET NO.
55	99 (I&2) WRS-3	WILL	305	219
STA. 809+75.00		TO STA. 810+00.00		
FED. ROAD DIST. NO.	ILLINOIS	FED. AID PROJECT		

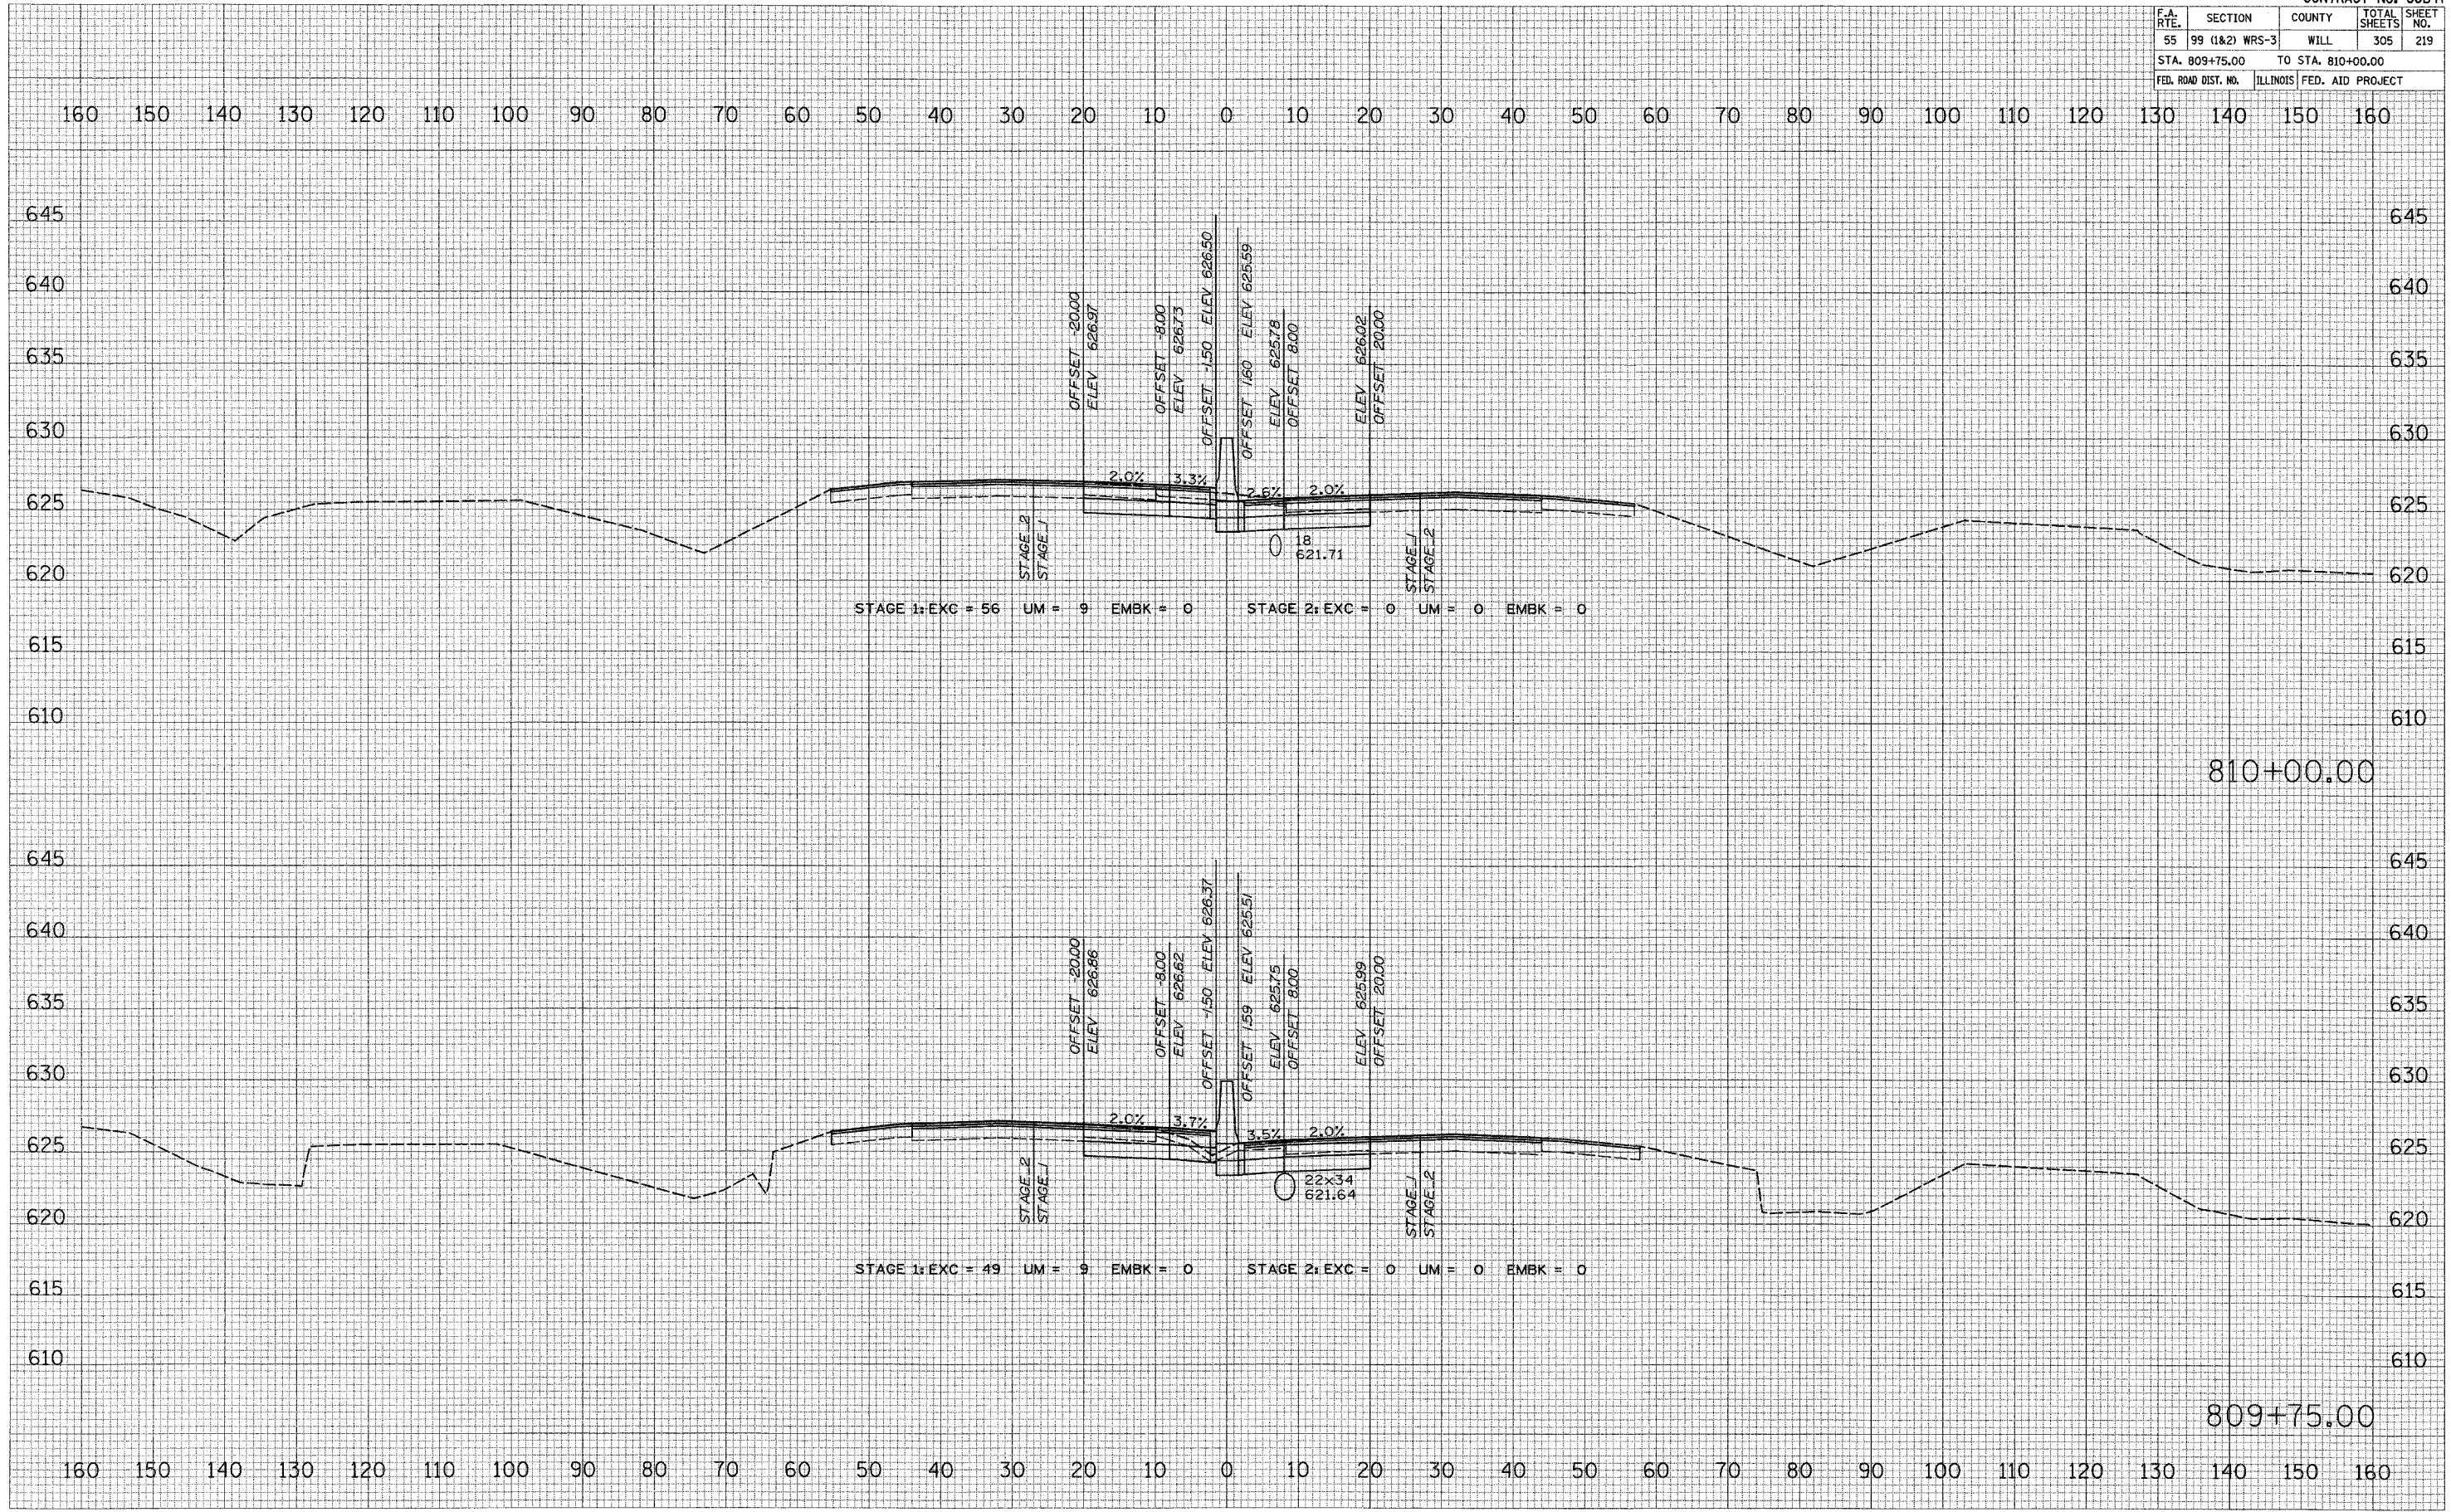

FINAL SURVEY BY DATE
 SURVEY PLOTTED
 NOTE BOOK TEMPLATE AREAS CHECKED
 NO.

ORIGINAL SURVEY BY DATE
 SURVEY PLOTTED
 NOTE BOOK TEMPLATE AREAS CHECKED
 NO.

PLOT DATE = 2/20/20
 FILE NAME = #FILE#
 USER NAME = #USER#