


F.A. RTE.	SECTION	COUNTY	TOTAL SHEET NO.
55	99 (I&2) WRS-3	WILL	305
STA. 813+00.00		TO STA. 814+00.00	
FED. ROAD DIST. NO.	ILLINOIS	FED. AID PROJECT	

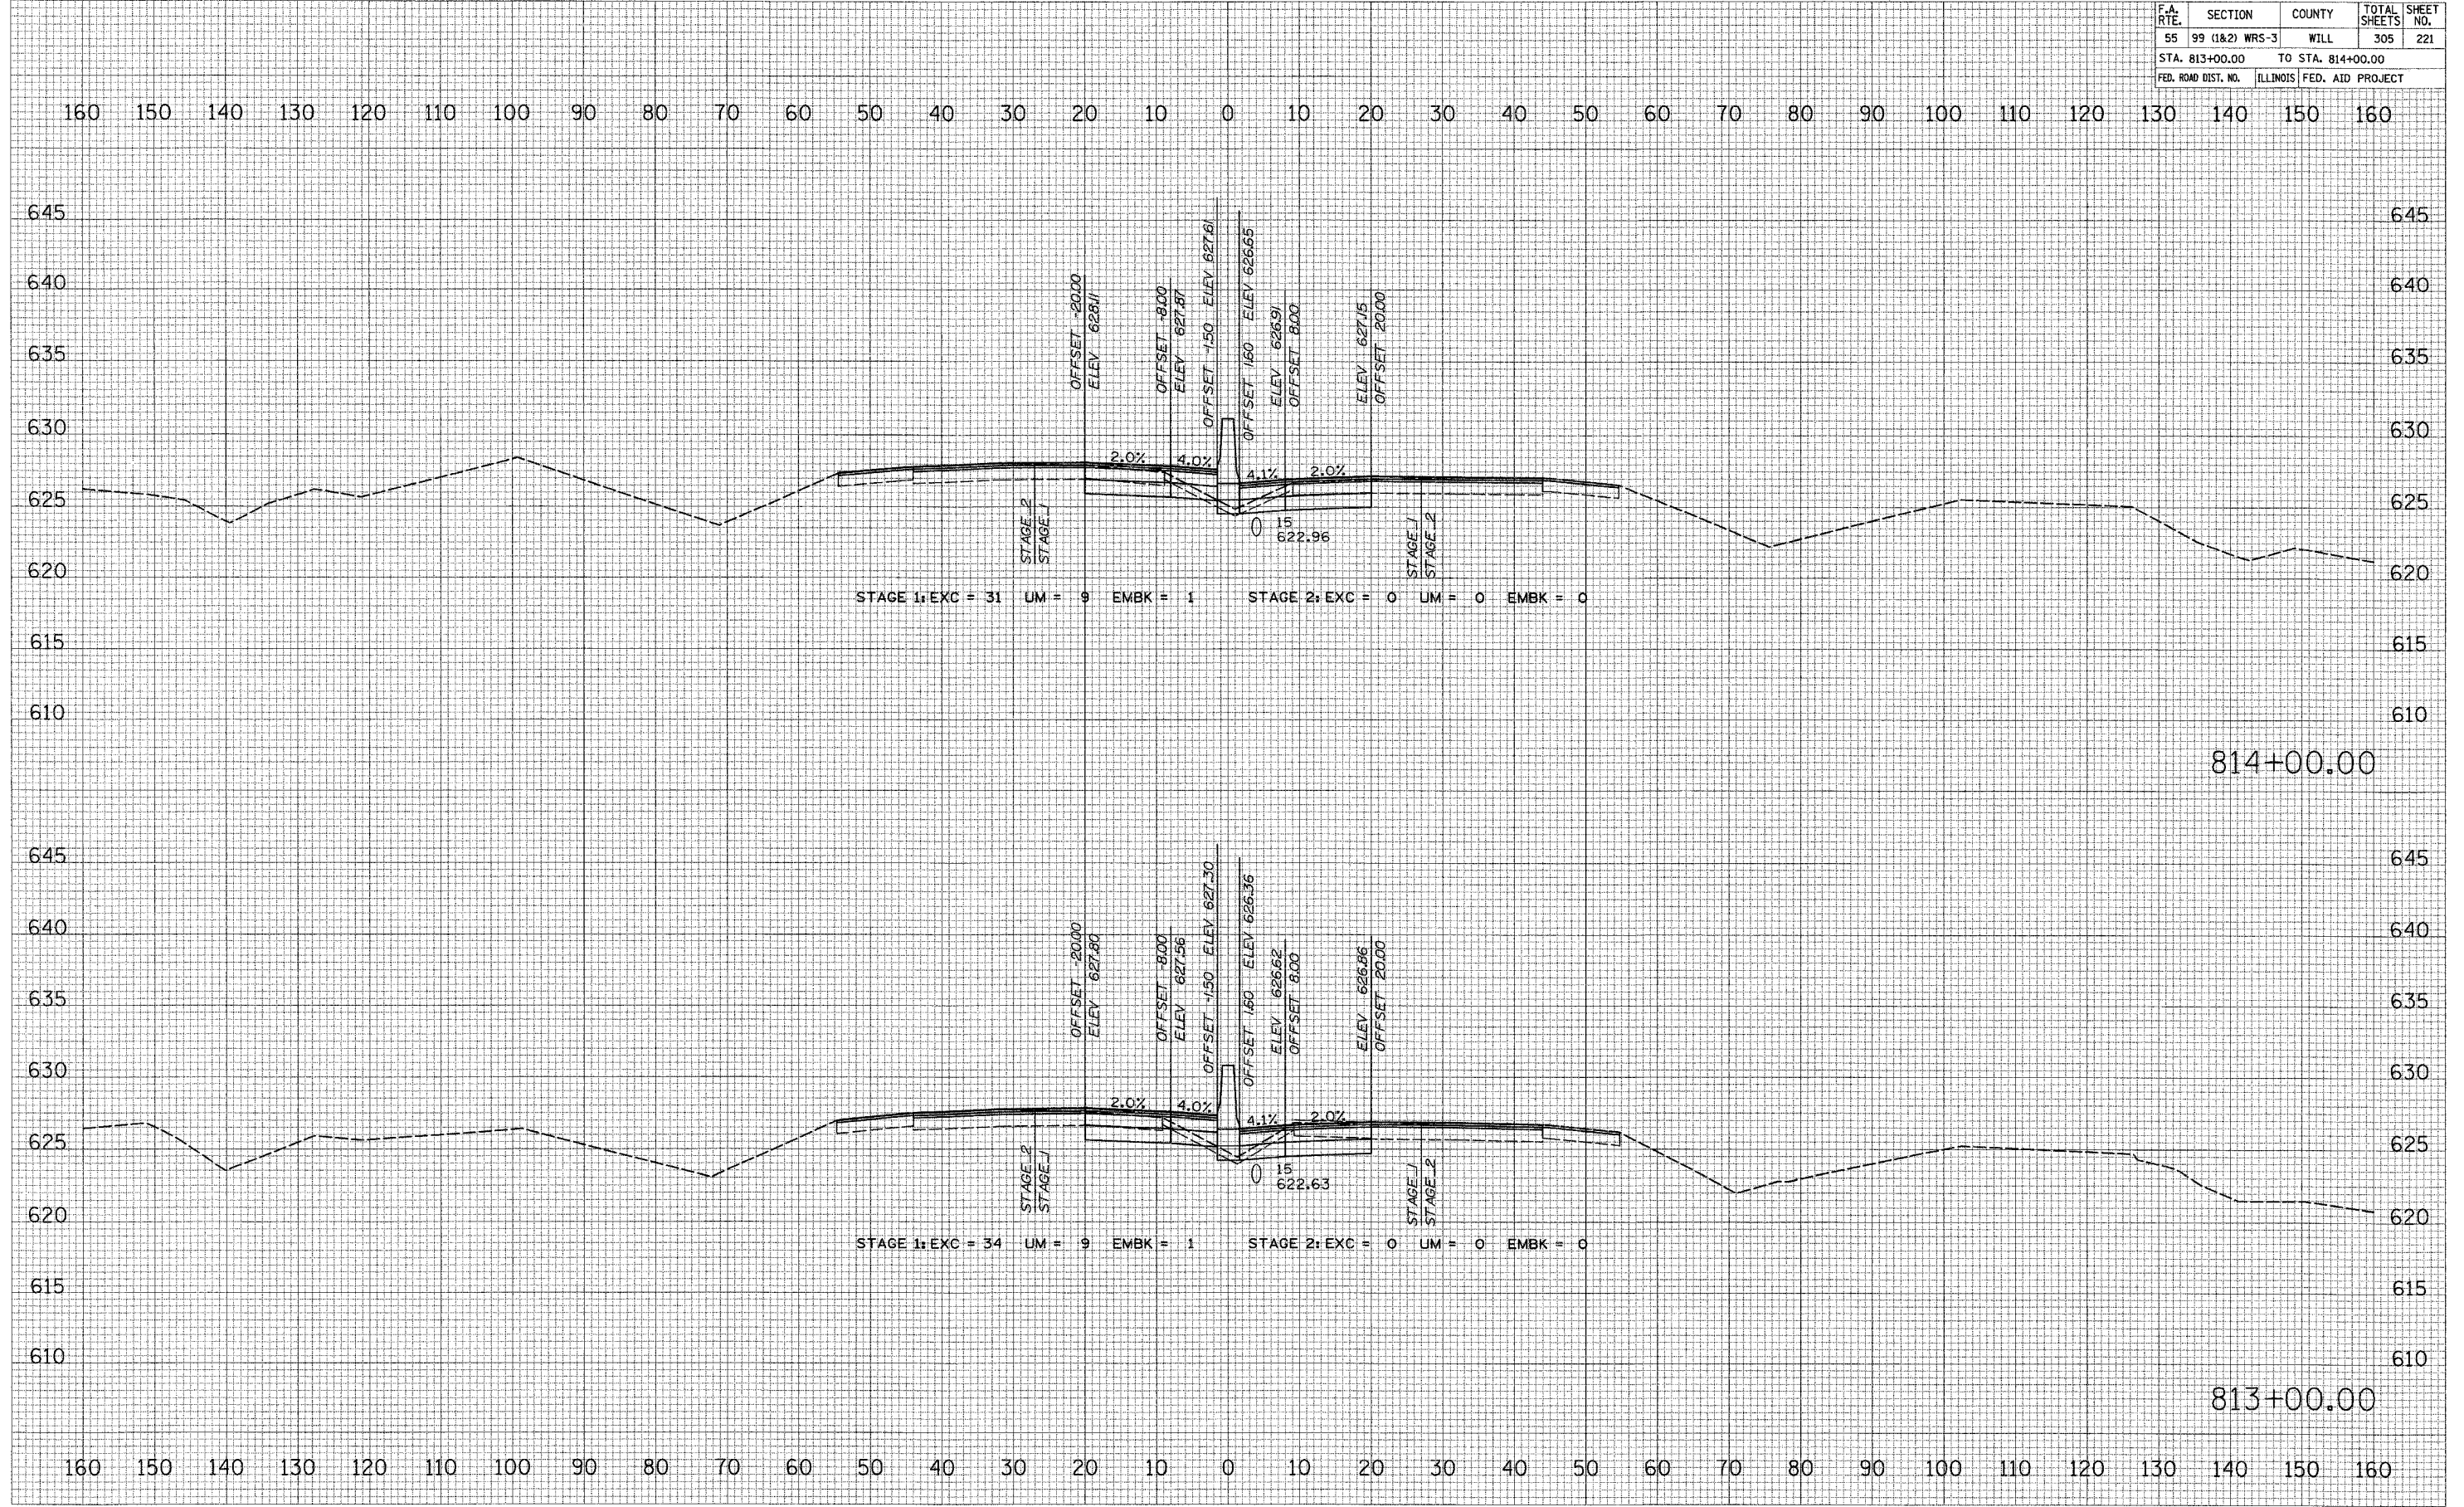

DATE _____ BY _____
 REVISIONS
 NO. 1
 ORIGINAL SURVEY
 PLANNING
 TEMPLATE
 AREA
 CREATED

DATE _____ BY _____
 REVISIONS
 NO. 1
 ORIGINAL SURVEY
 PLANNING
 TEMPLATE
 AREA
 CREATED

PLOT DATE = 2/28/2007
 FILE NAME = #FILE#
 PLOT SCALE = #SCALE#
 USER NAME = #USER#