


CONTRACT NO. 60B47				
F.A. RTE.	SECTION	COUNTY	TOTAL SHEETS	SHEET NO.
55	99 (I&2) WRS-3	WILL	305	225
STA. 821+00.00		TO STA. 821+70.00		
FED. ROAD DIST. NO. ILLINOIS FED. AID PROJECT				

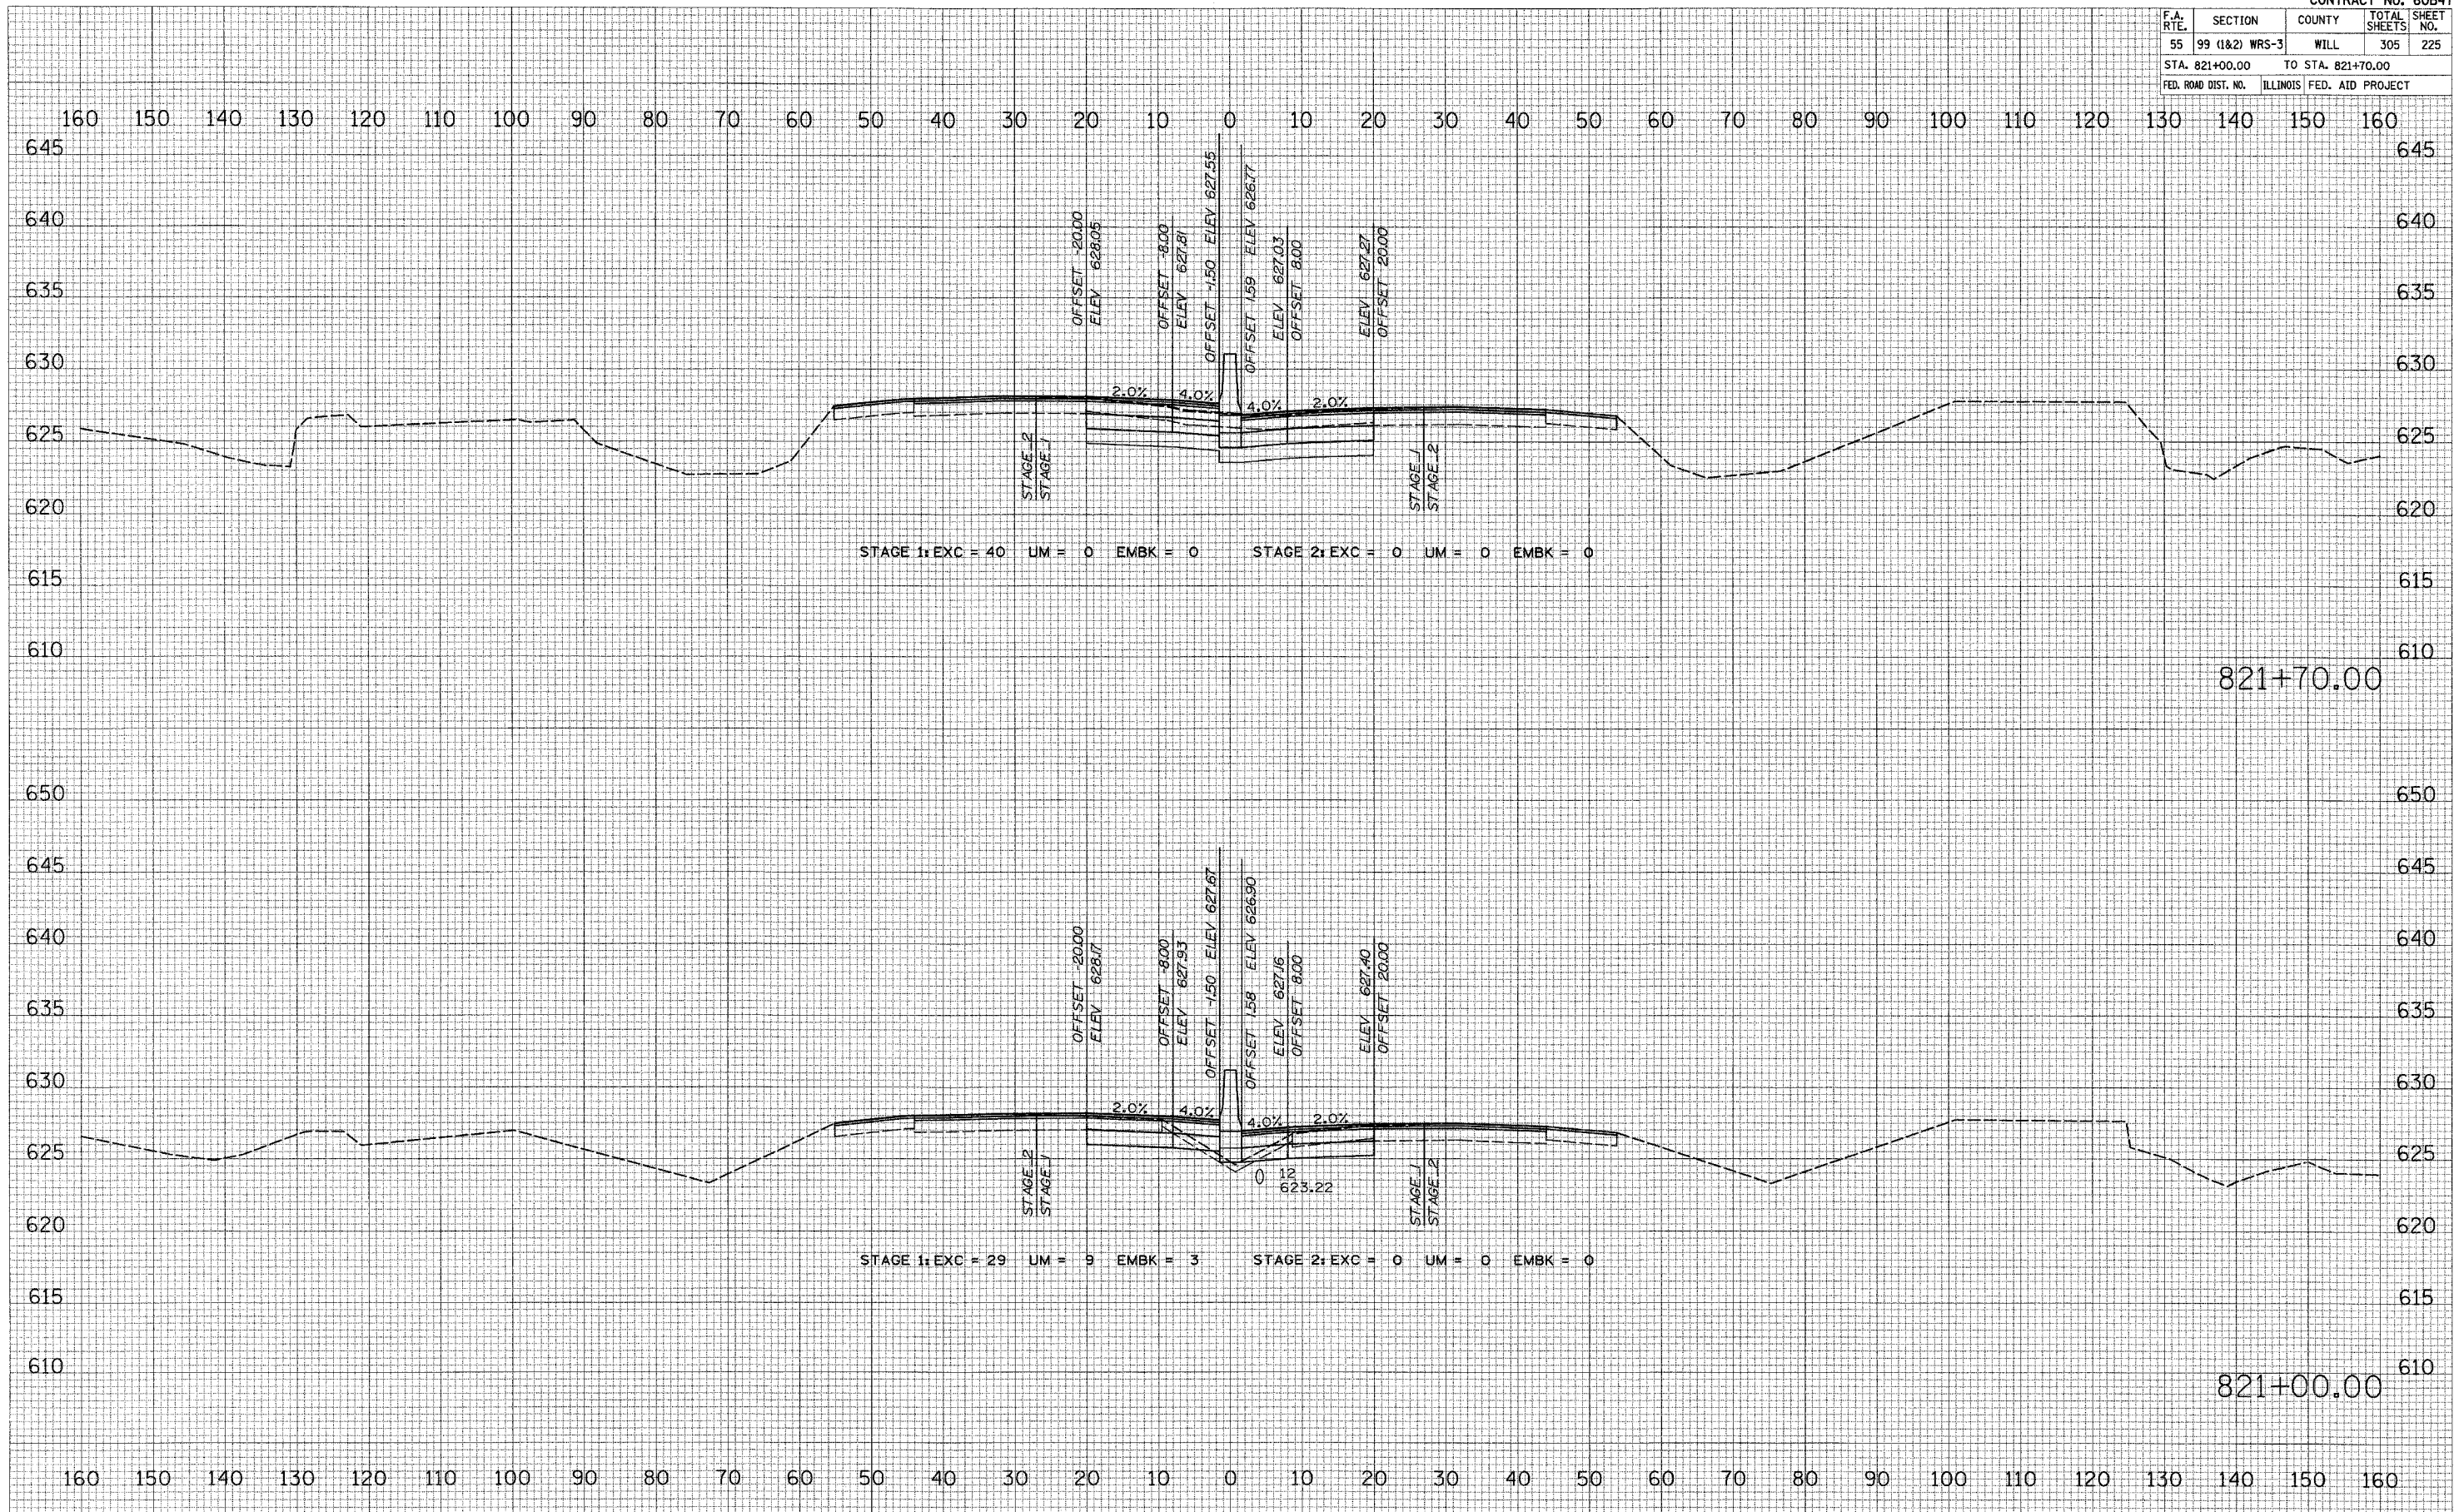

FINAL SURVEY BY DATE
 SURVEY NO. BY DATE
 NOTE BOOK NO. BY DATE
 TEMPLATE NO. BY DATE
 AREAS CHECKED

ORIGINAL SURVEY BY DATE
 SURVEY NO. BY DATE
 NOTE BOOK NO. BY DATE
 TEMPLATE NO. BY DATE
 AREAS CHECKED

PLOT DATE: 2/28/21
 FILE NAME: #ELEV
 USER NAME: #USERS