


|   |                |                   |                 |
|---|----------------|-------------------|-----------------|
| CONTRACT NO. 60B47                            |                |                   |                 |
| F.A. R.T.E.                                   | SECTION        | COUNTY            | TOTAL SHEET NO. |
| 55  | 99 (I&2) WRS-3 | WILL              | 305             |
| STA. 824+00.00                                |                | TO STA. 825+00.00 |                 |
| FED. ROAD DIST. NO. ILLINOIS FED. AID PROJECT |                |                   |                 |

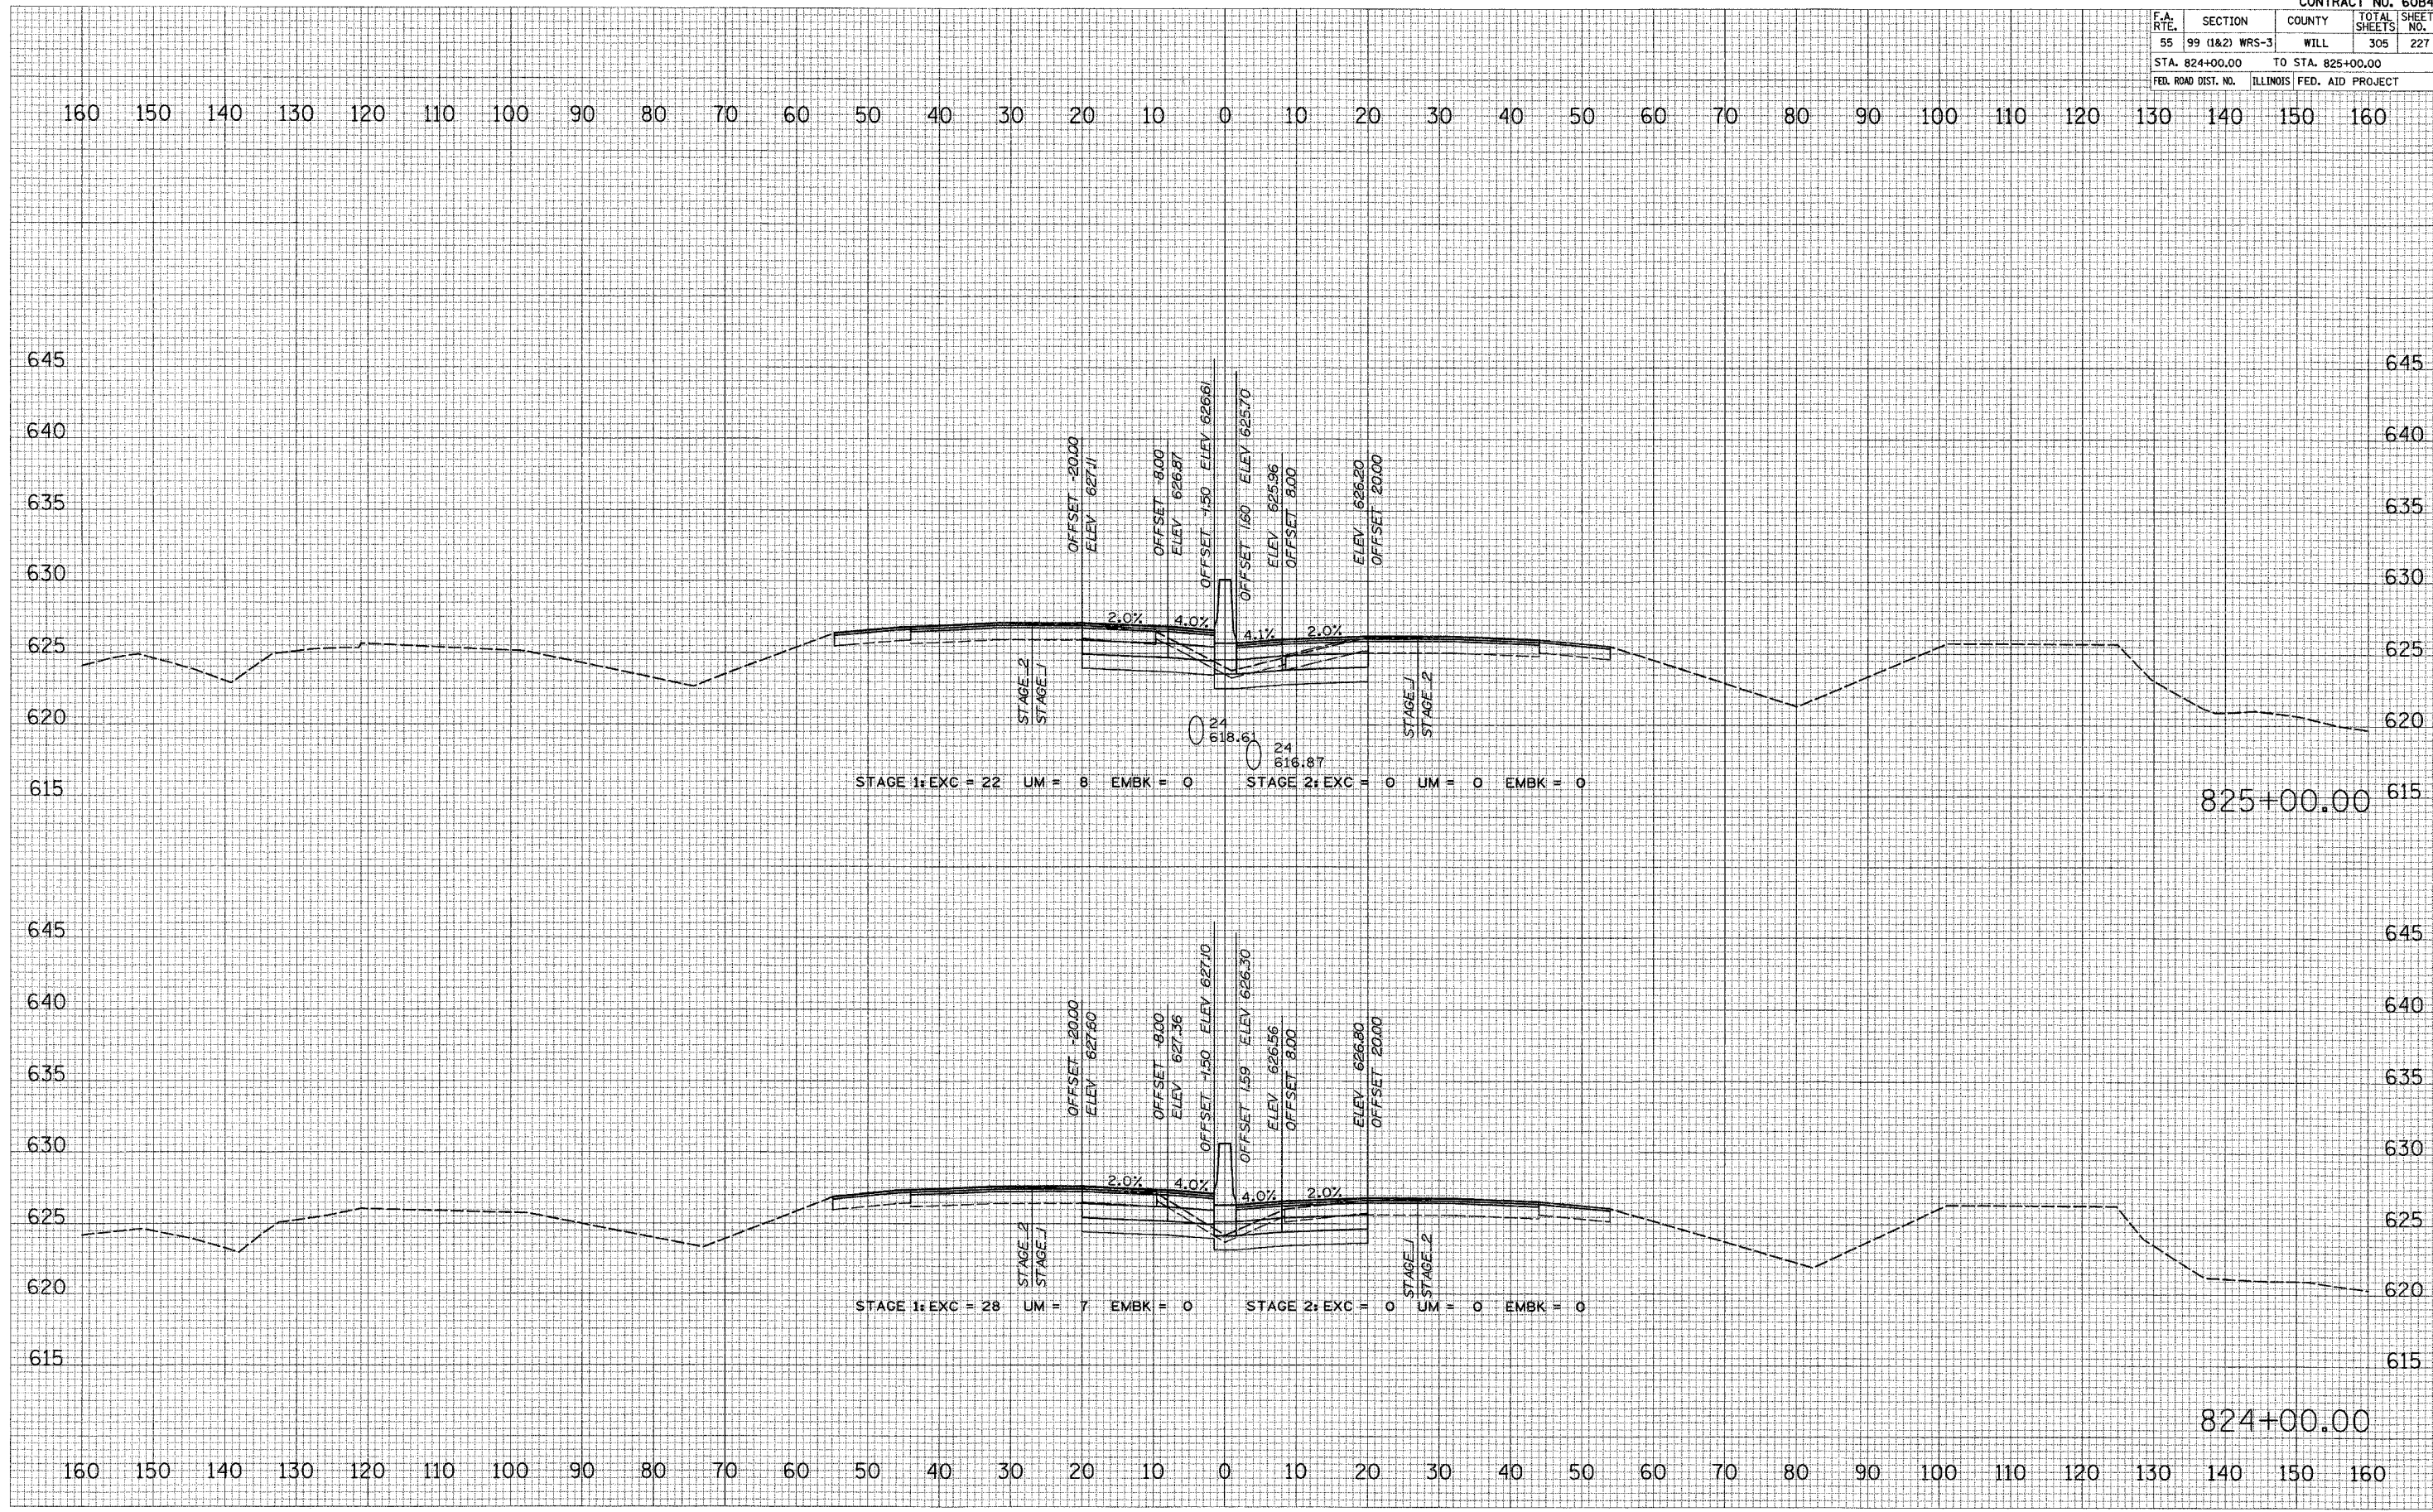

FINAL SURVEY NOTE BOOK NO. \_\_\_\_\_  
 DATE \_\_\_\_\_  
 BY \_\_\_\_\_  
 CHECKED \_\_\_\_\_  
 AREAS CHECKED \_\_\_\_\_

ORIGINAL SURVEY NOTE BOOK NO. \_\_\_\_\_  
 DATE \_\_\_\_\_  
 BY \_\_\_\_\_  
 CHECKED \_\_\_\_\_  
 AREAS CHECKED \_\_\_\_\_

PLOT DATE = 2/20/20  
 FILE NAME = 6FILE4  
 USER NAME = 4USER