


F.A. RTE.	SECTION	COUNTY	TOTAL SHEETS	SHEET NO.
55	99 (I&T) WRS-3	WILL	305	233
STA. 836+00.00 TO STA. 838+00.00				
FED. ROAD DIST. NO.		ILLINOIS FED. AID PROJECT		

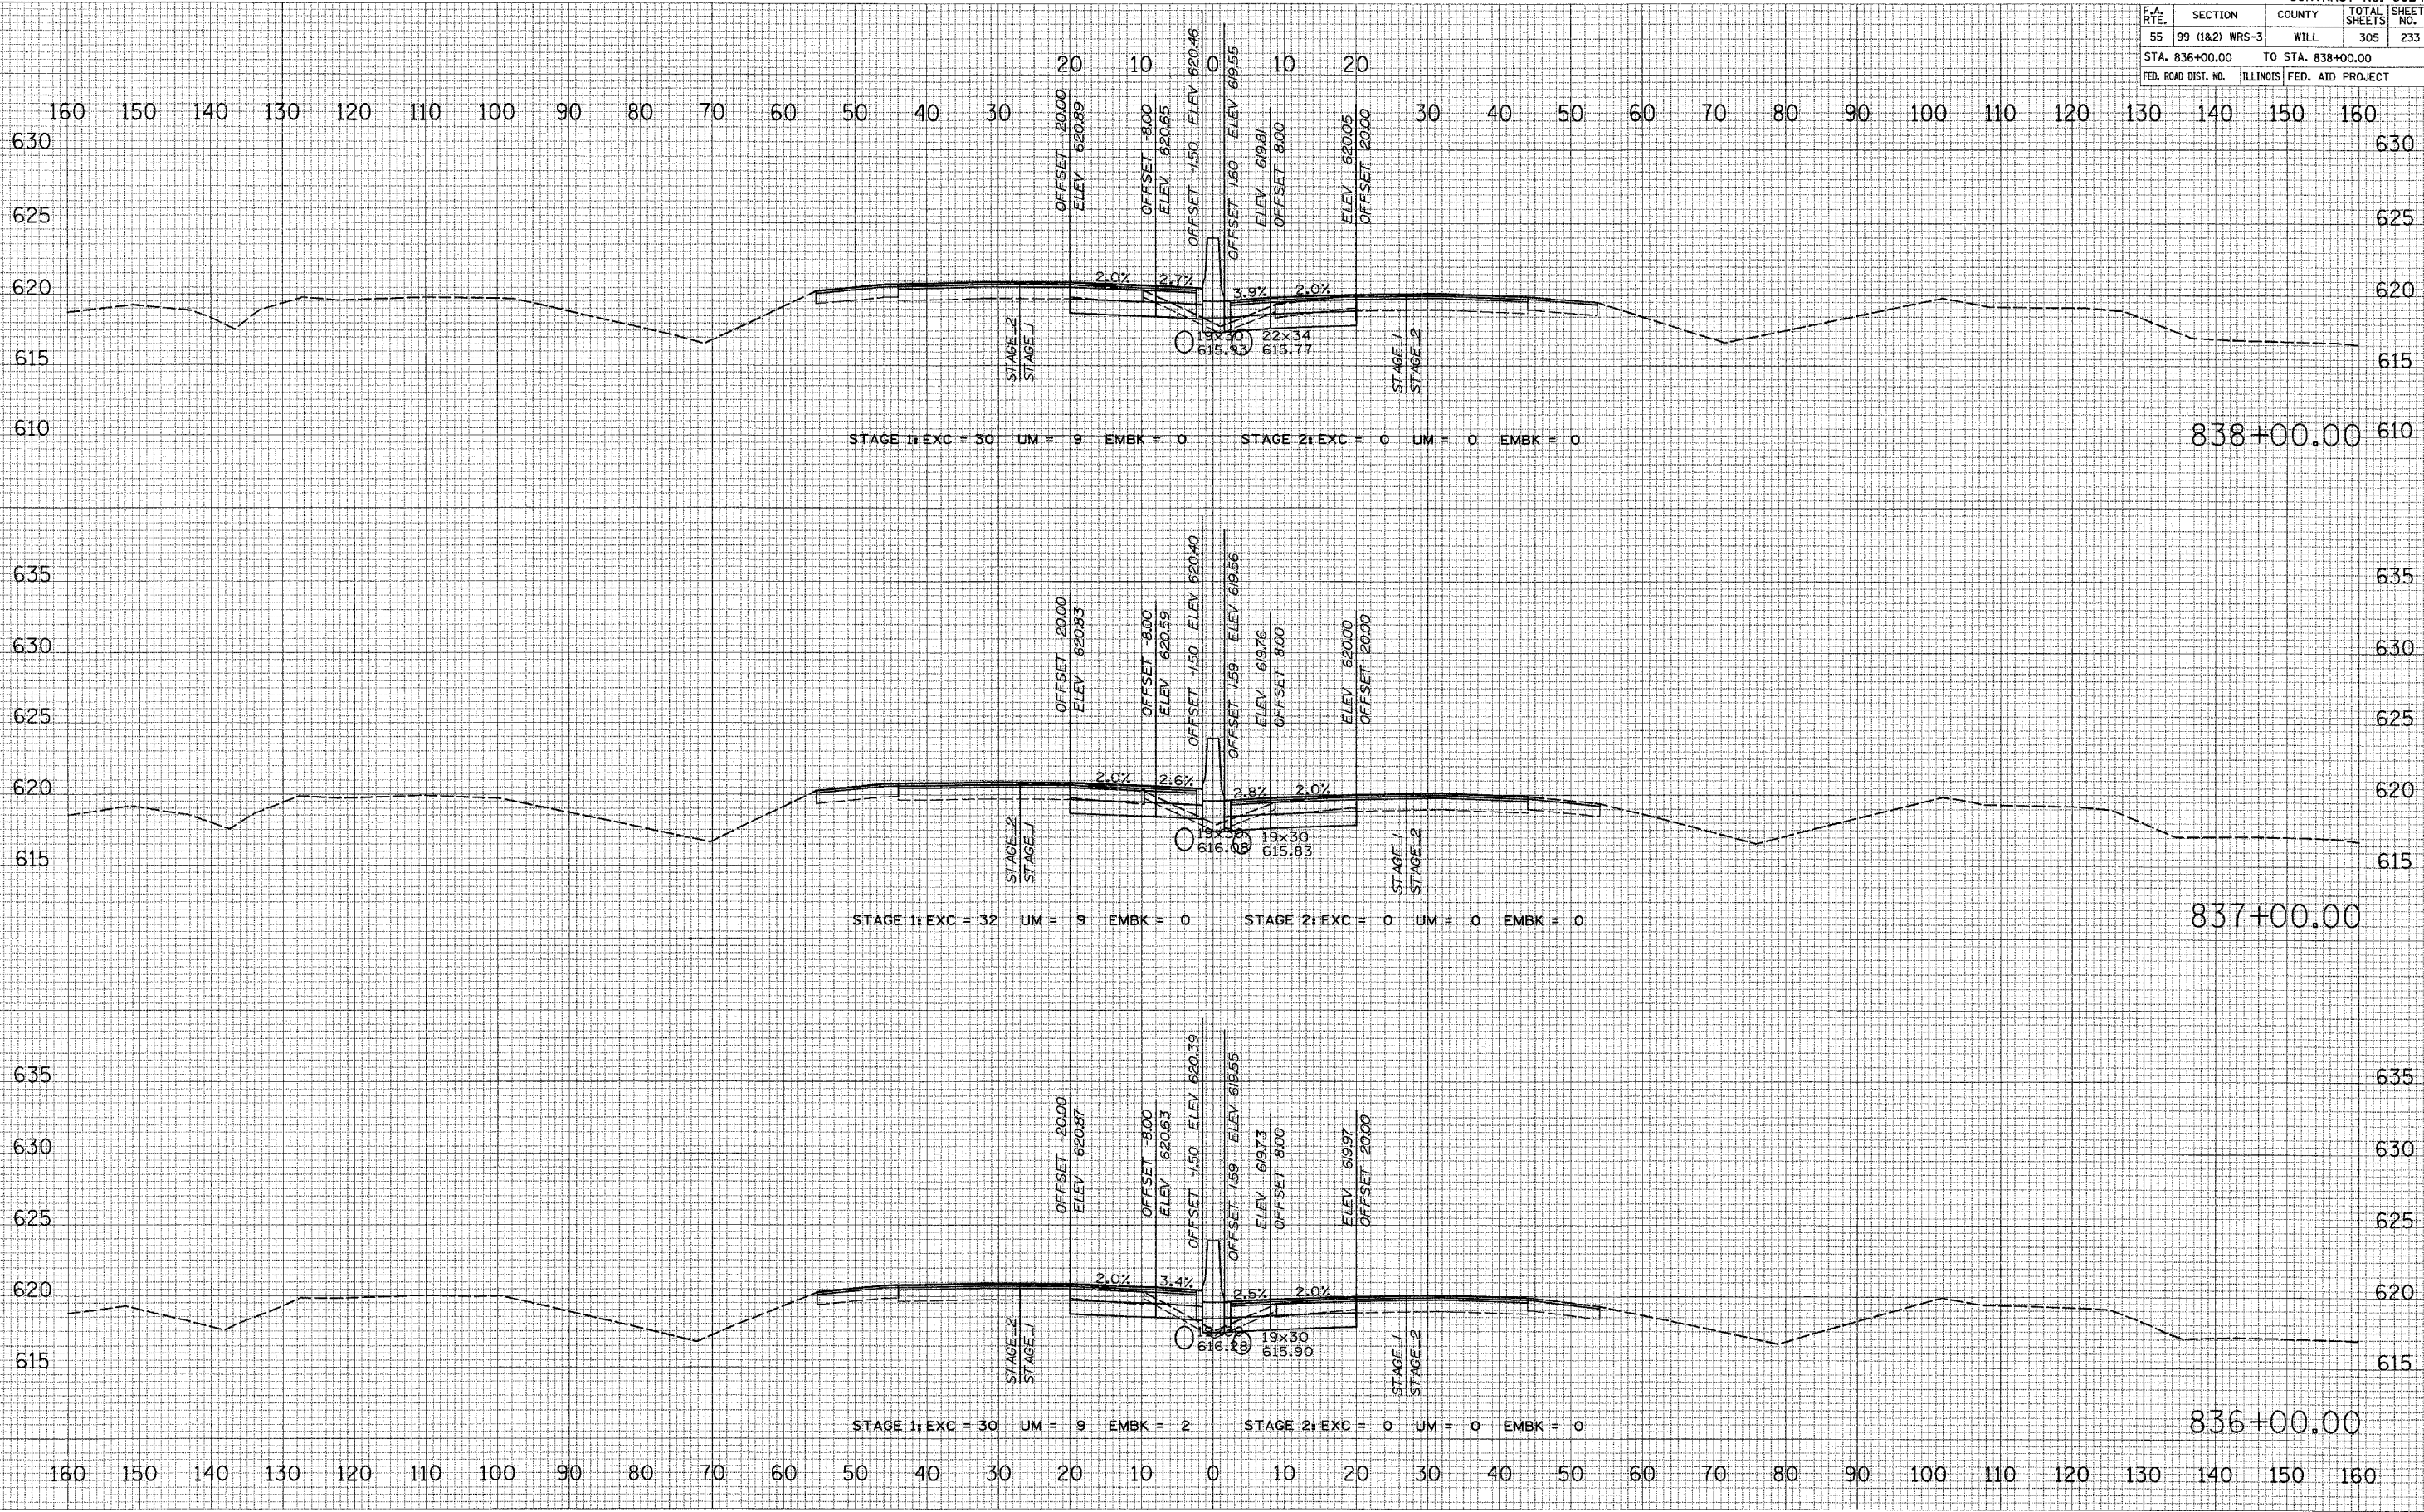

FINAL SURVEY PLOTTED AREAS CHECKED  
 DATE \_\_\_\_\_ BY \_\_\_\_\_

ORIGINAL SURVEY PLOTTED AREAS CHECKED  
 DATE \_\_\_\_\_ BY \_\_\_\_\_

DATE = 2/20/20  
 FILE NAME = 01LEL  
 USER NAME = USER