


CONTRACT NO. 60B47				
F.A. RTE.	SECTION	COUNTY	TOTAL SHEETS	SHEET NO.
55	99 (I&2) WRS-3	WILL	305	234
STA. 839+00.00		TO STA. 841+00.00		
FED. ROAD DIST. NO.		ILLINOIS FED. AID PROJECT		

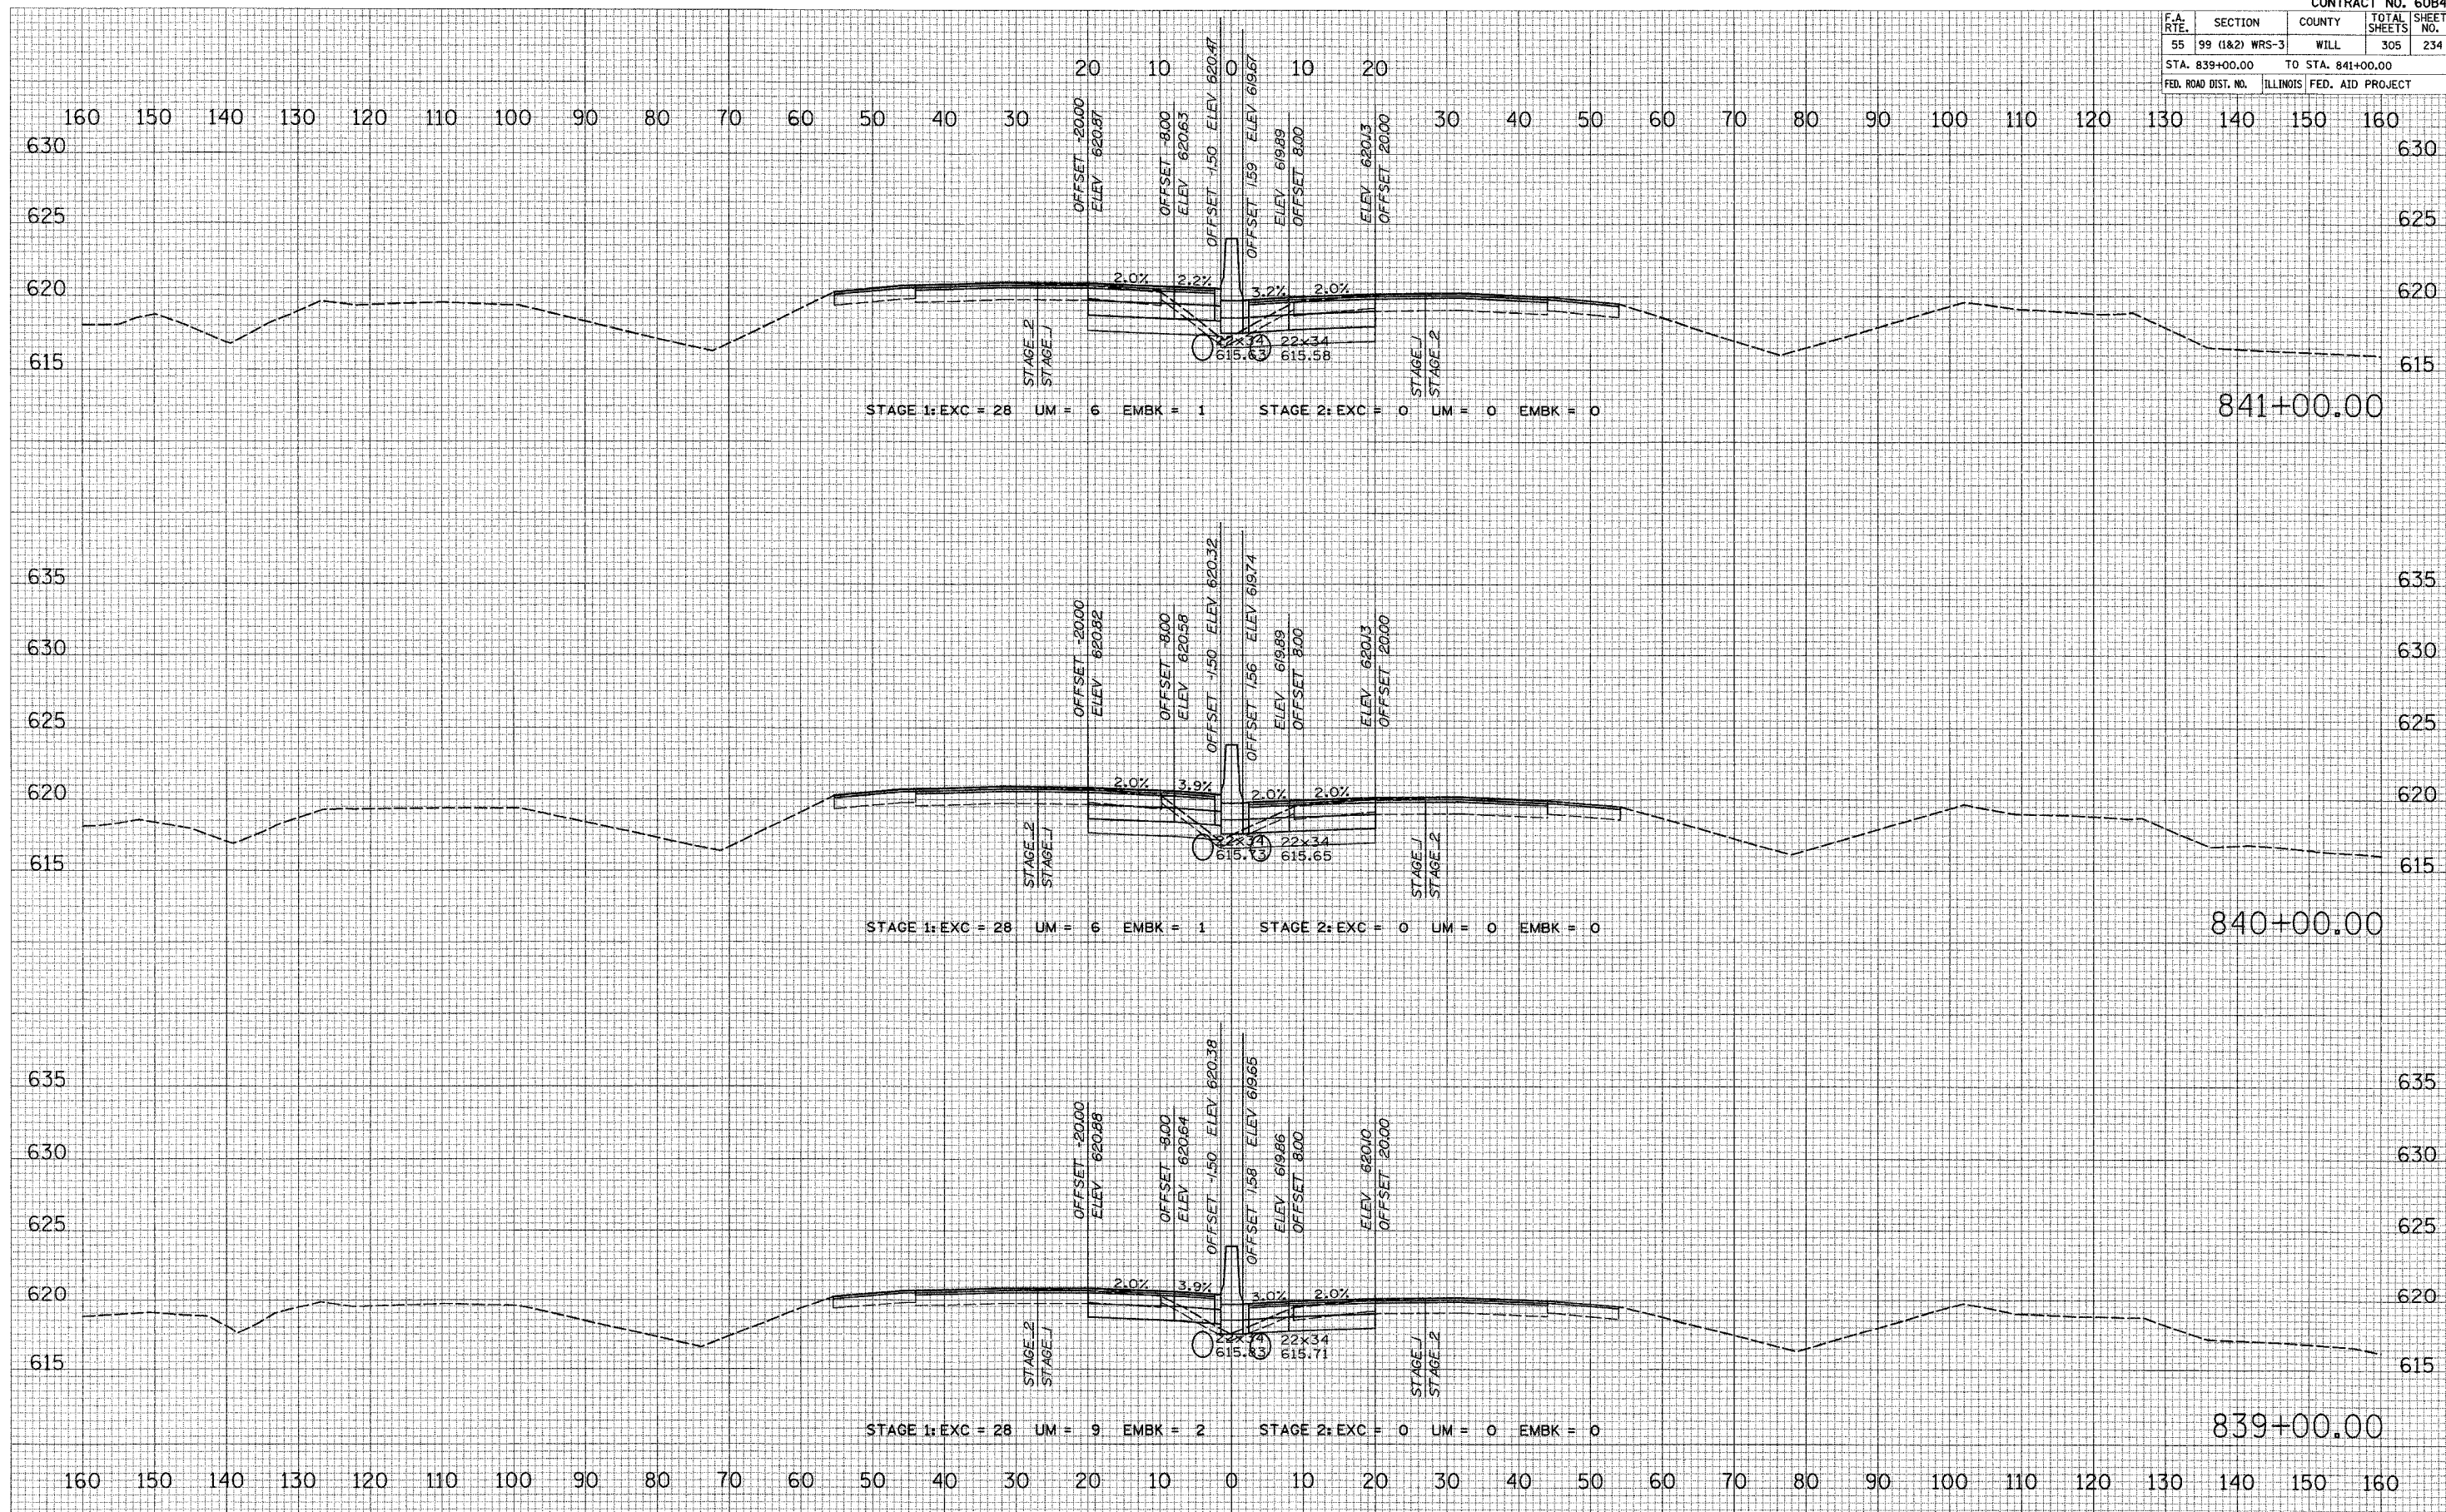

DATE: _____ BY: _____
 SUBMITTED: _____
 PLOTTED: _____
 TEMPLATE: _____
 AREAS CHECKED: _____
 ORIGINAL SURVEY: _____
 NOTE BOOK: _____
 NO. _____

DATE: _____ BY: _____
 SUBMITTED: _____
 PLOTTED: _____
 TEMPLATE: _____
 AREAS CHECKED: _____
 ORIGINAL SURVEY: _____
 NOTE BOOK: _____
 NO. _____

PLOT DATE = 2/20/2007
 FILE NAME = #FILE#
 SCALE = #SCALE#
 USER NAME = #USER#