

CONTRACT NO. 60847				
F.A. RTE.	SECTION	COUNTY	TOTAL SHEETS	SHEET NO.
55	99 (1&2) WRS-3	WILL	305	269
STA. 908+00.00		TO STA. 909+00.00		
FED. ROAD DIST. NO.	ILLINOIS FED. AID PROJECT			

DATE: \_\_\_\_\_ BY: \_\_\_\_\_

FINAL SURVEY: \_\_\_\_\_

NOTE BOOK: \_\_\_\_\_

AREAS CHECKED: \_\_\_\_\_


DATE: \_\_\_\_\_ BY: \_\_\_\_\_

ORIGINAL SURVEY: \_\_\_\_\_

NOTE BOOK: \_\_\_\_\_

AREAS CHECKED: \_\_\_\_\_

PLOT DATE = 2/28/2007  
 FILE NAME = #FILEL9  
 PLOT SCALE = #SCALE9  
 USER NAME = #USER9

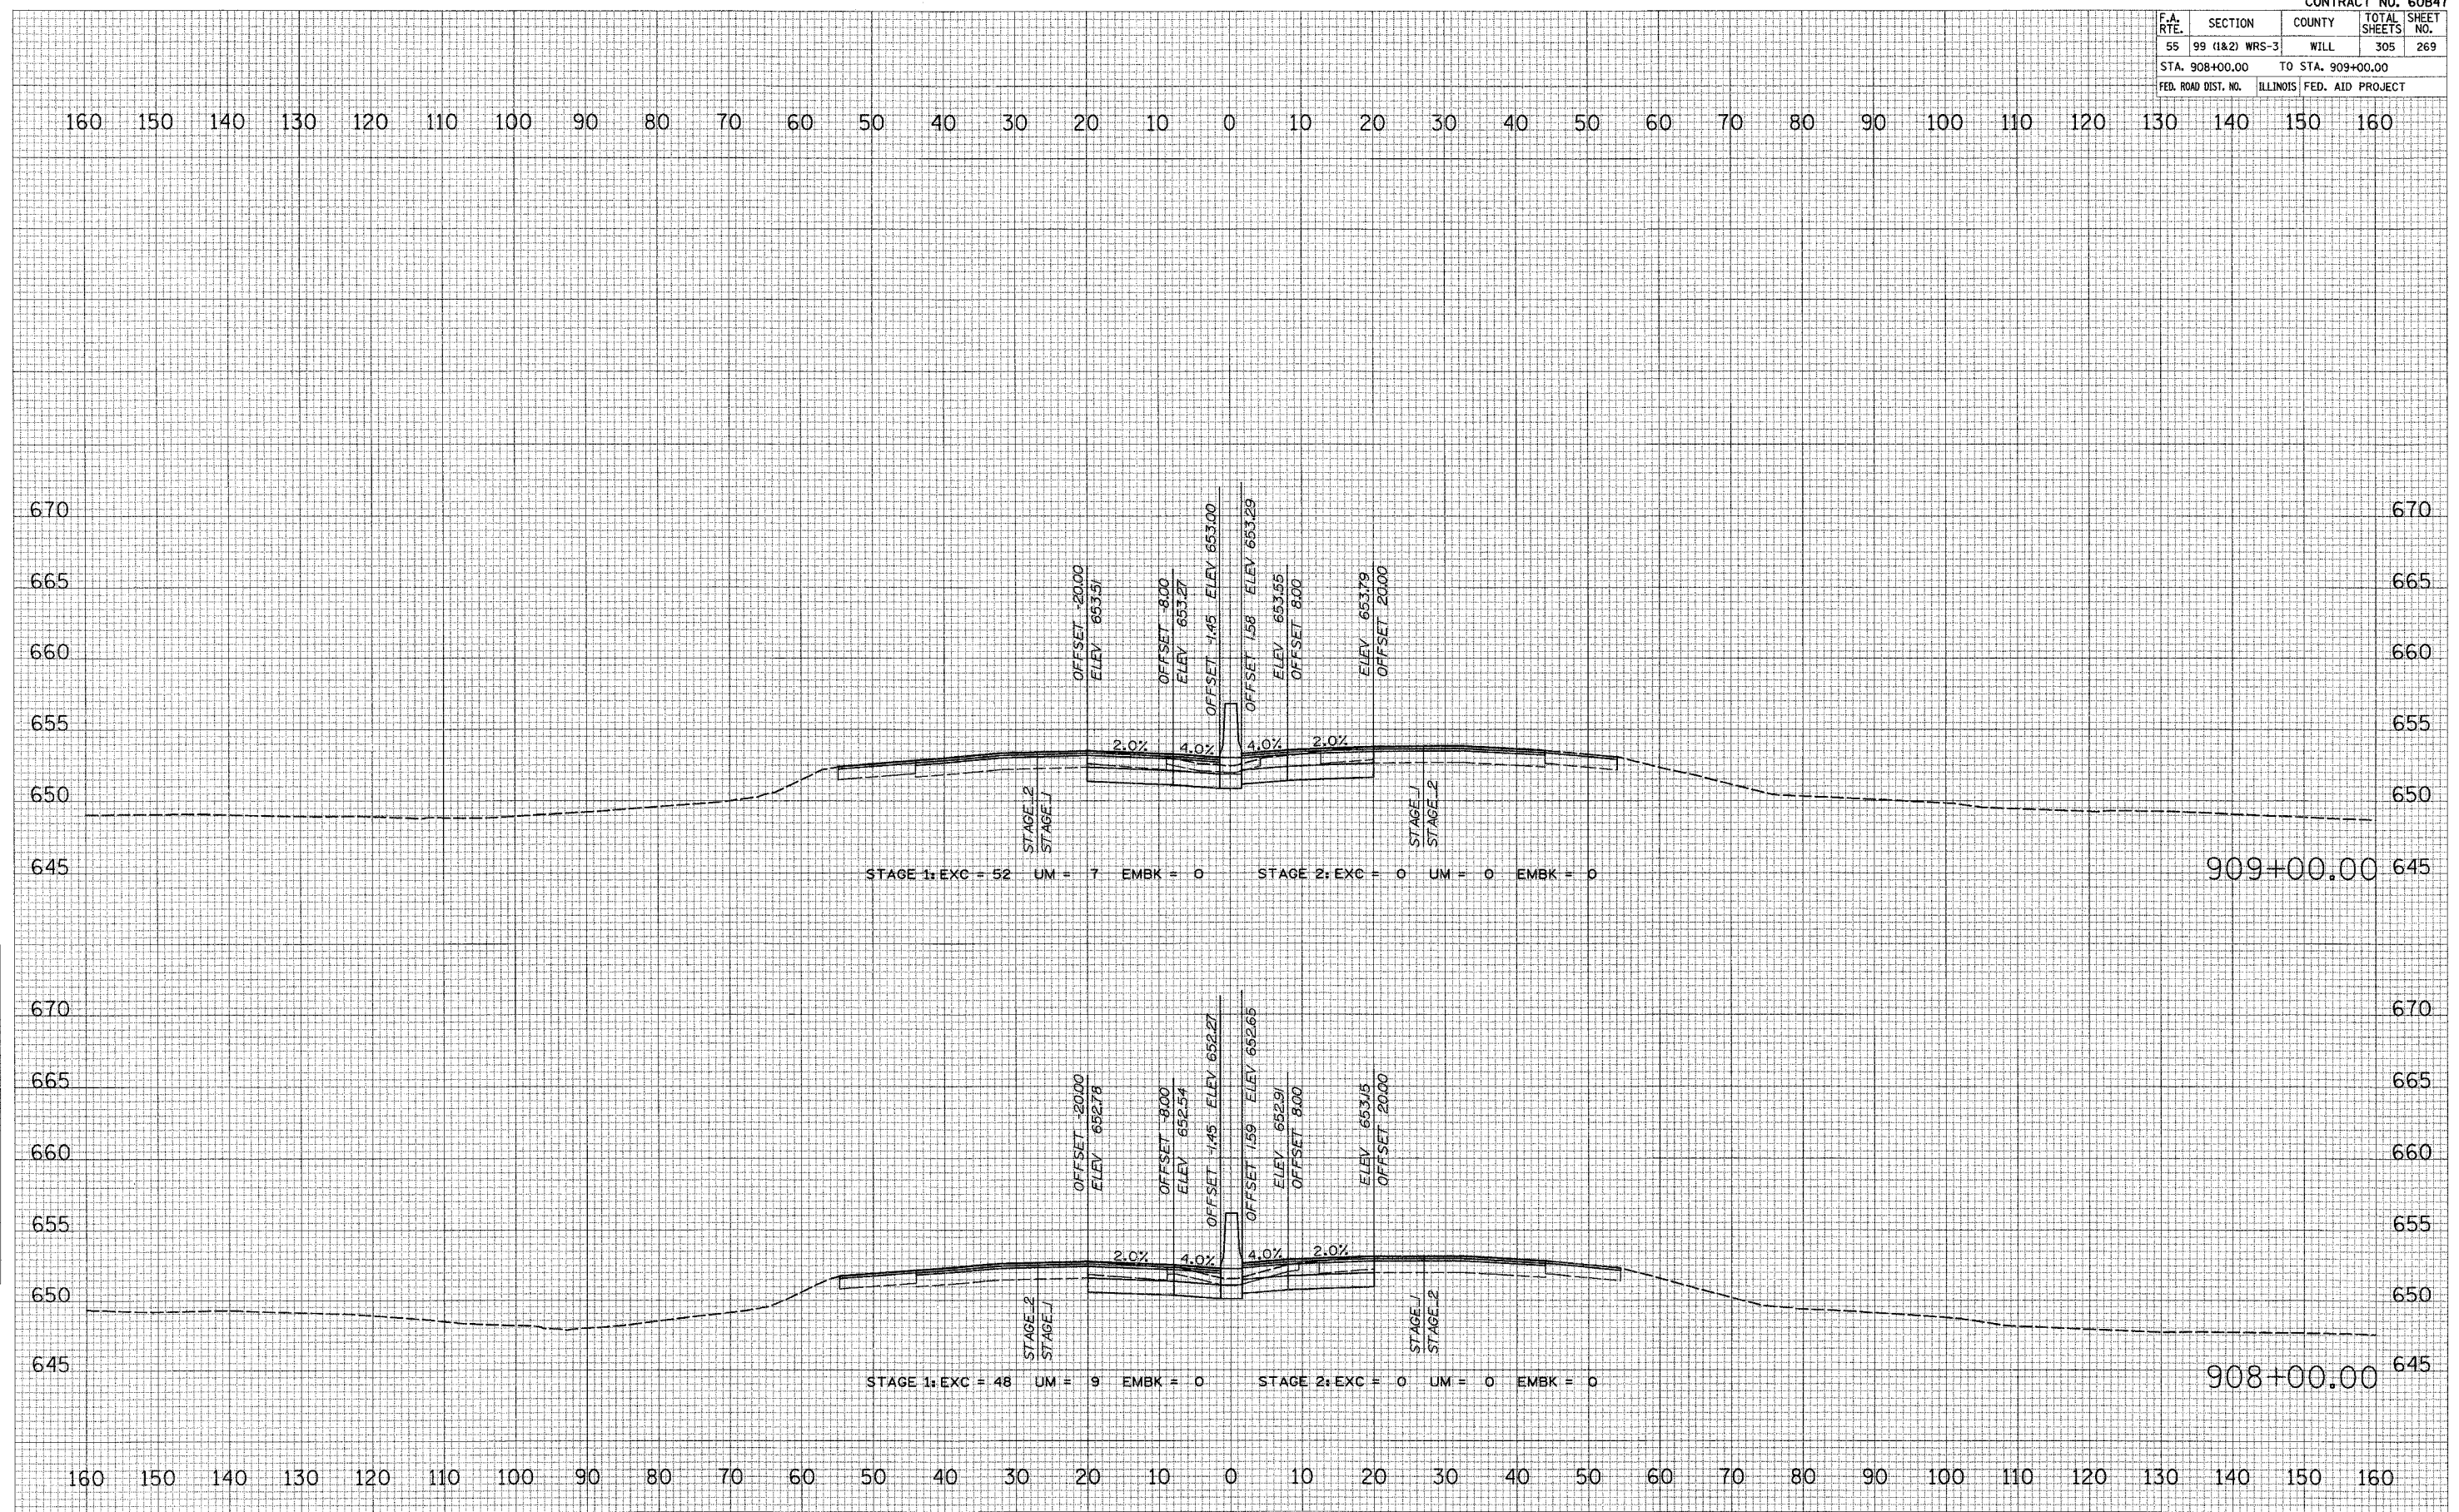

I-55 MAINLINE