


CONTRACT NO. 60B47				
F.A. RTE.	SECTION	COUNTY	TOTAL SHEETS	SHEET NO.
55	99 (1&2) WRS-3	WILL	305	273
STA. 918+00.00		TO STA. 920+00.00		
FED. ROAD DIST. NO.		ILLINOIS FED. AID PROJECT		

FINAL SURVEY	DATE
NO.	
REVISIONS	DATE
NO.	
BY	
DATE	
NO.	
REVISIONS	DATE
NO.	
BY	
DATE	
NO.	

ORIGINAL SURVEY	DATE
NO.	
REVISIONS	DATE
NO.	
BY	
DATE	
NO.	
REVISIONS	DATE
NO.	
BY	
DATE	
NO.	

PLOT DATE = 2/28/2007  
 FILE NAME = I-55 MAINLINE  
 USER NAME = USER1

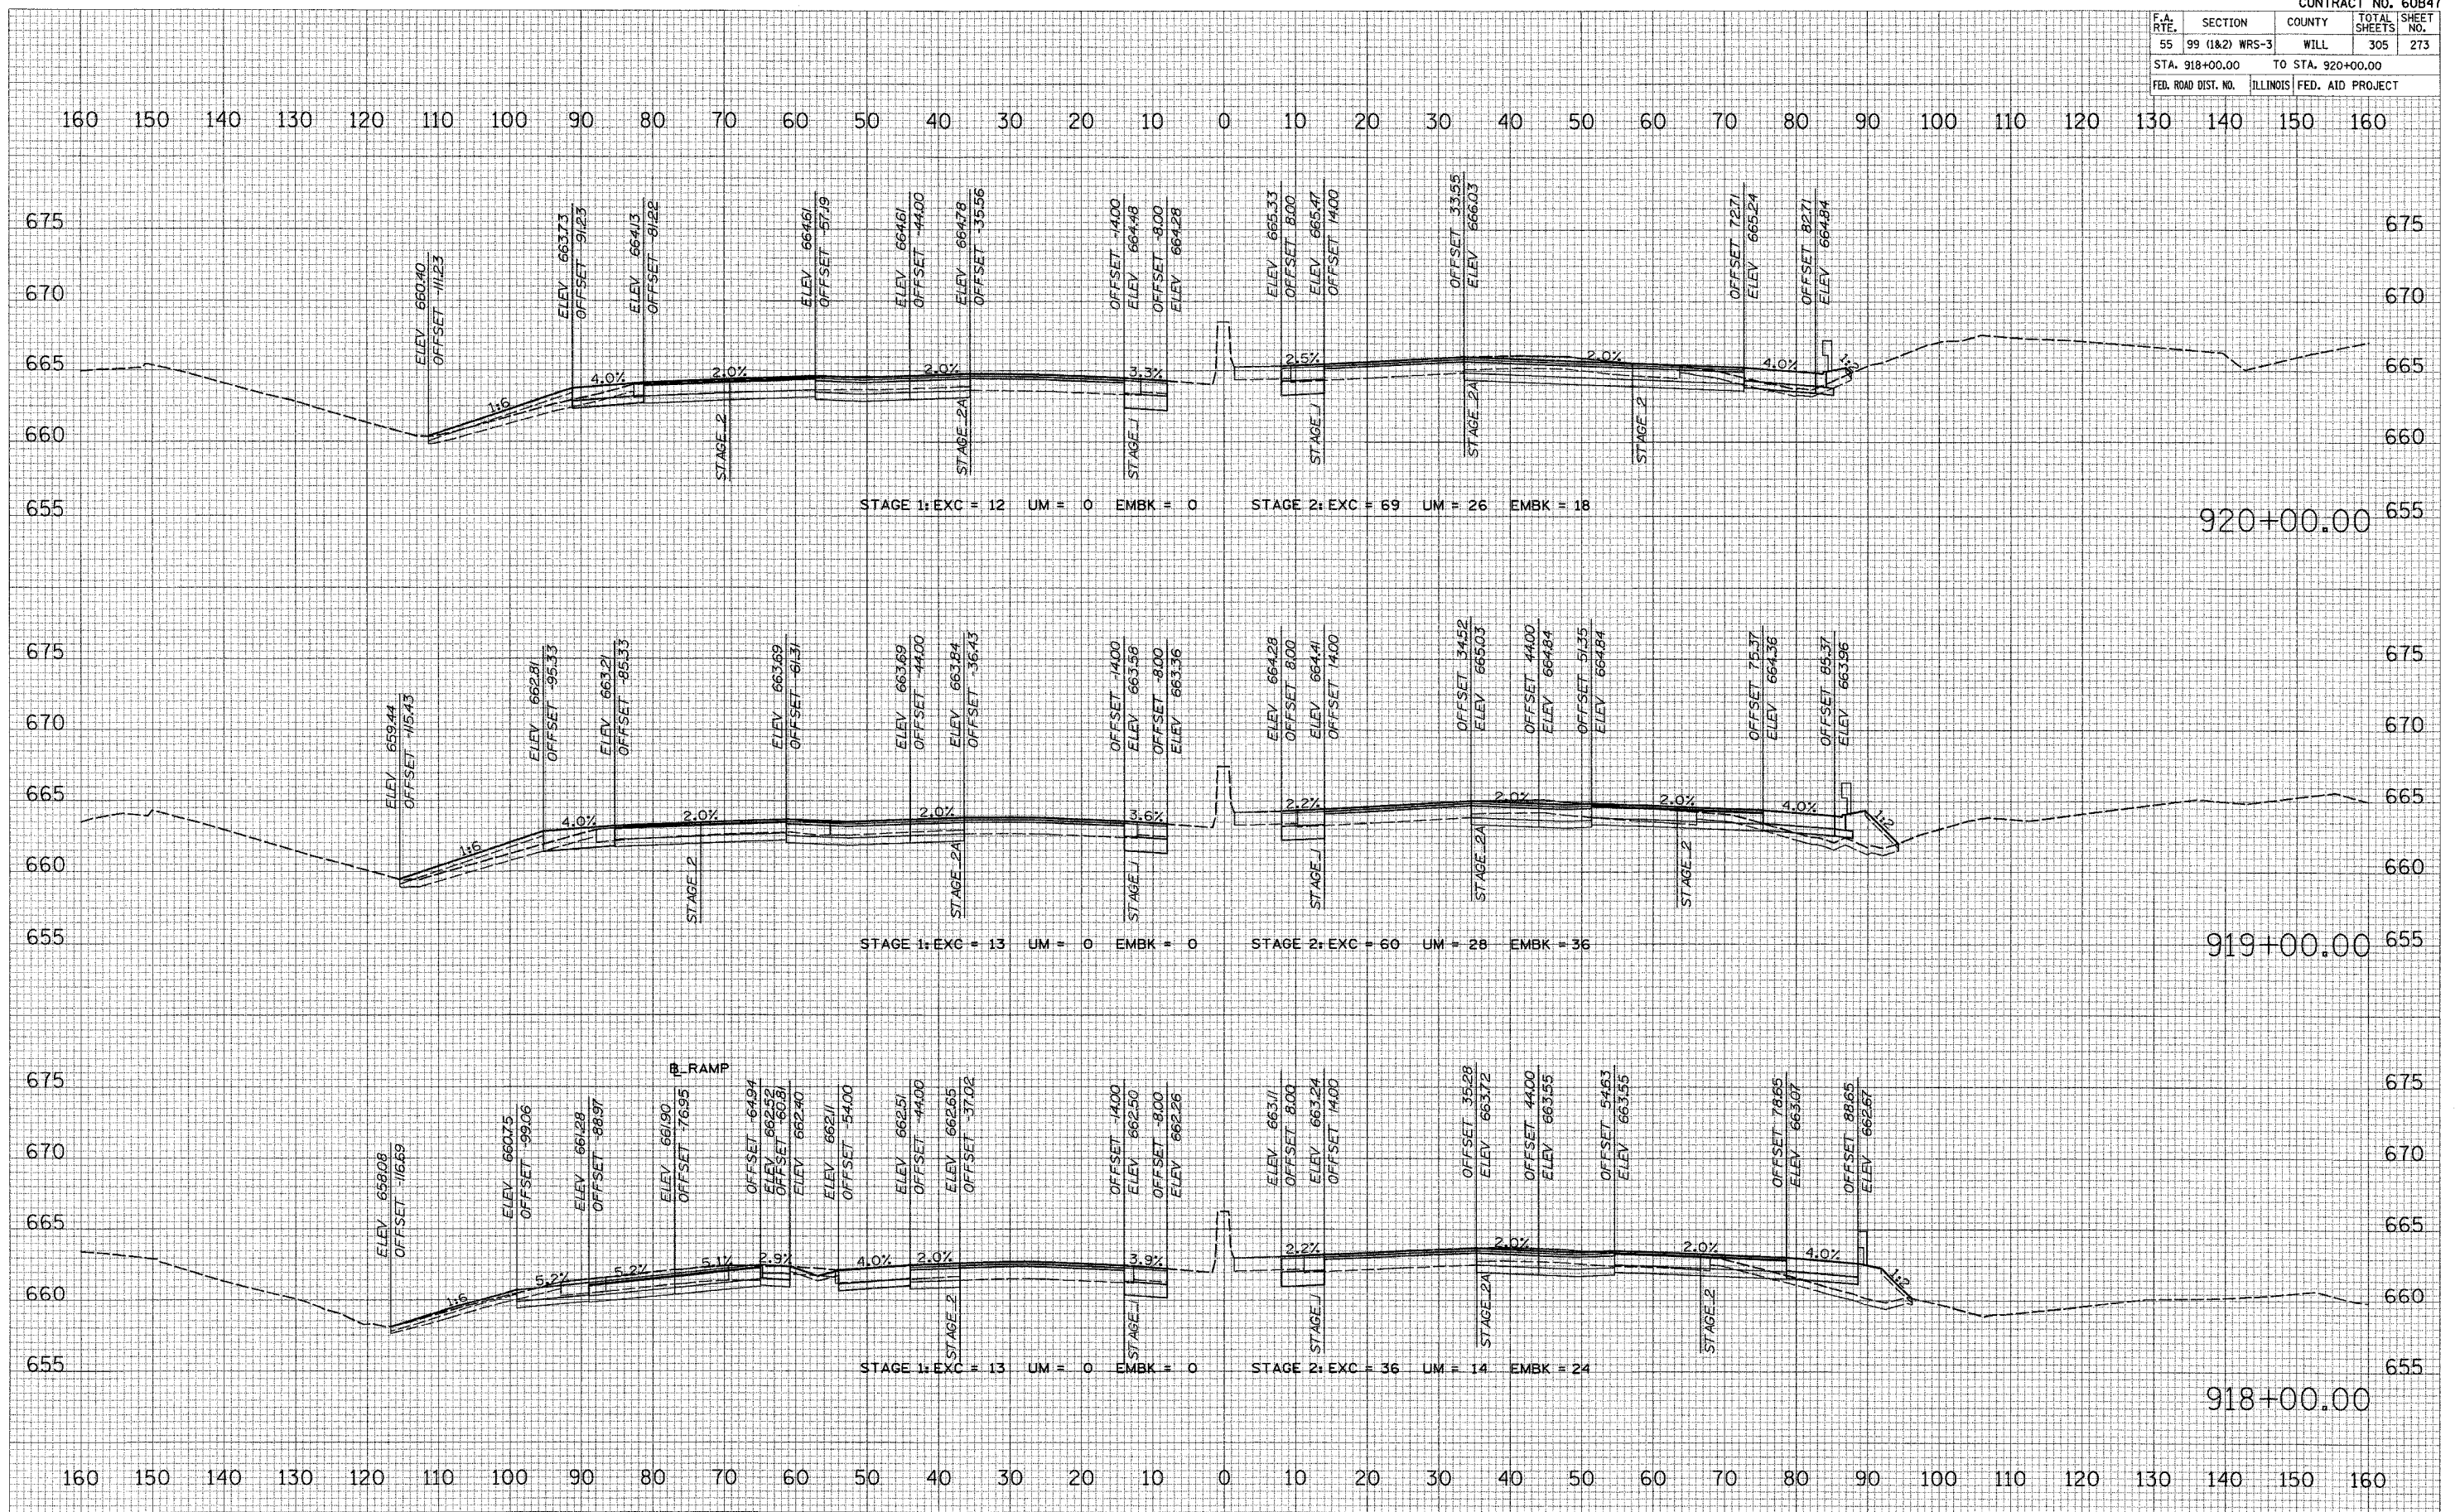

I-55 MAINLINE