


CONTRACT NO. 60B47				
F.A. Rte.	SECTION	COUNTY	TOTAL SHEETS	SHEET NO.
55	99 (I&2) WRS-3	WILL	305	275
STA. 924+00.00		TO STA. 925+00.00		
FED. ROAD DIST. NO.		ILLINOIS FED. AID PROJECT		

FINAL SURVEY	SURVEY	DATE
NO. _____	NO. _____	BY _____
NO. _____	NO. _____	DATE _____

ORIGINAL SURVEY	SURVEY	DATE
NO. _____	NO. _____	BY _____
NO. _____	NO. _____	DATE _____

PLOT DATE = 2/20/20
 FILE NAME = #FILE#
 USER NAME = #USER#

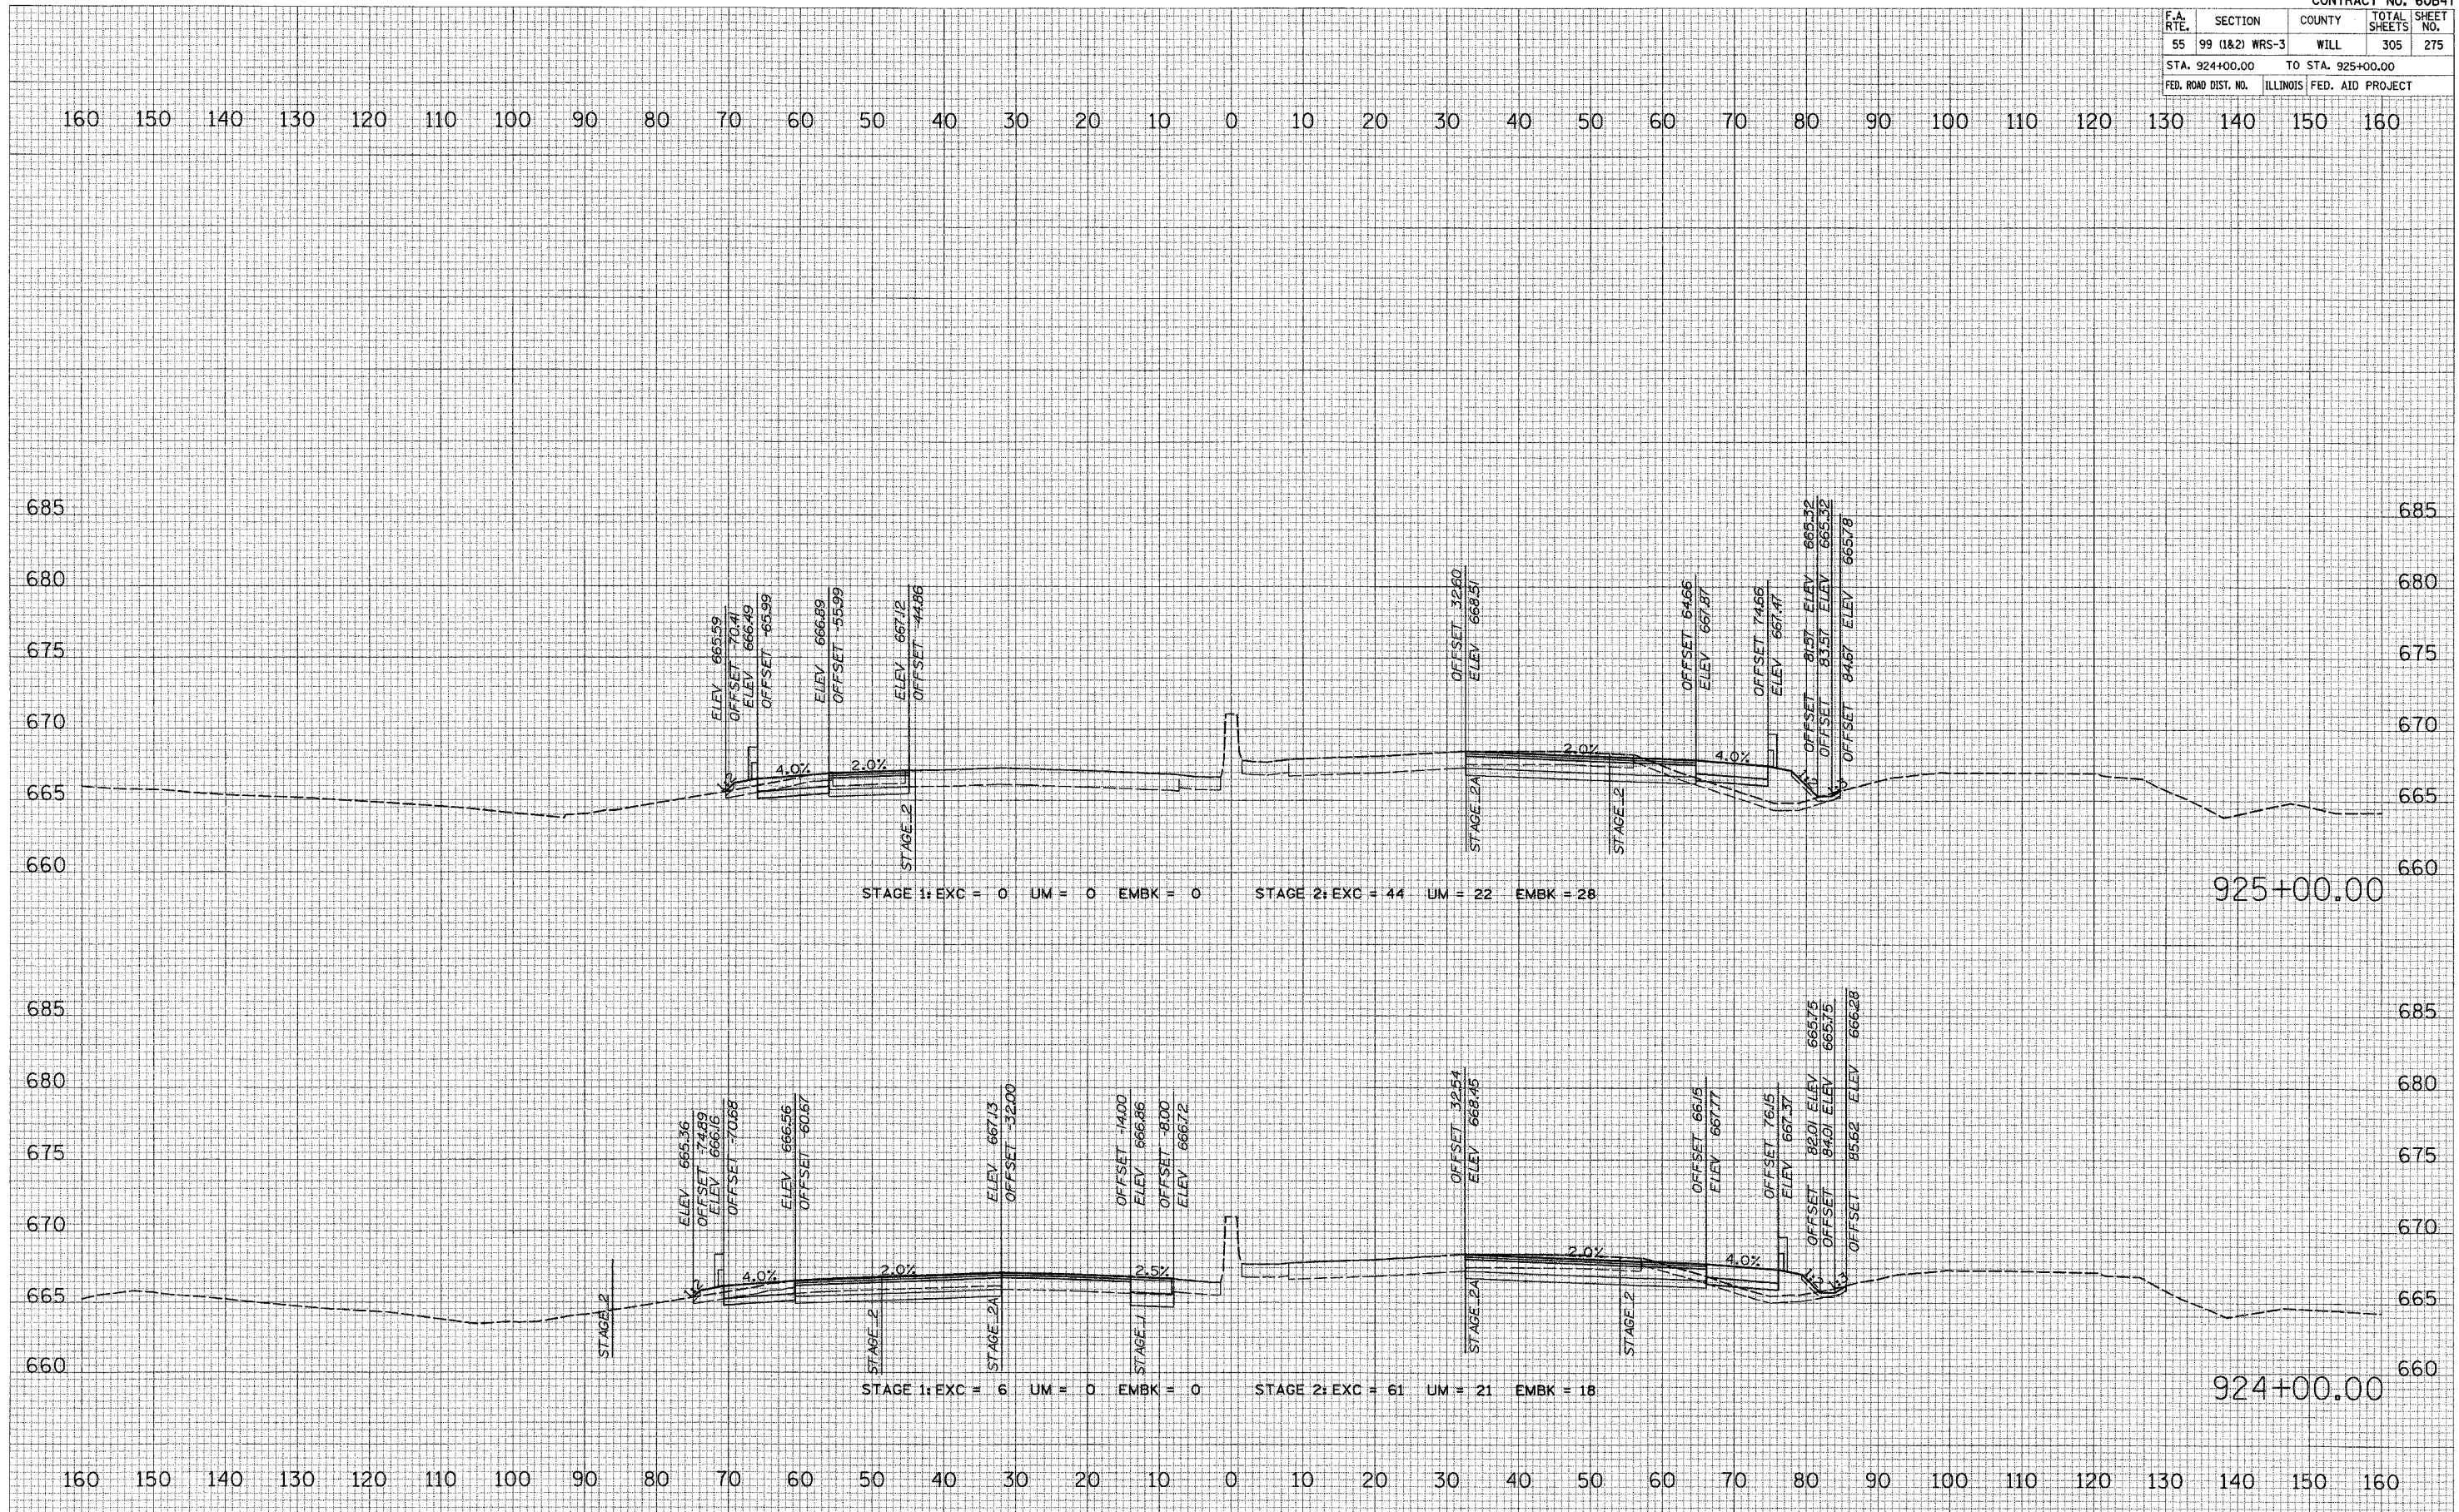

I-55 MAINLINE