


CONTRACT NO. 60B47				
F.A. RTE.	SECTION	COUNTY	TOTAL SHEETS	SHEET NO.
55	99 (1&2) WRS-3	WILL	305	281
STA. 937+65.00		TO STA. 938+00.00		
FED. ROAD DIST. NO.	ILLINOIS	FED. AID PROJECT		

FINAL SURVEY	DATE
NO.	
BY	
REVIEWED	
DATE	
NO.	
BY	
REVIEWED	
DATE	
NO.	
BY	
REVIEWED	
DATE	
NO.	

ORIGINAL SURVEY	DATE
NO.	
BY	
REVIEWED	
DATE	
NO.	
BY	
REVIEWED	
DATE	
NO.	
BY	
REVIEWED	
DATE	
NO.	

PLOT DATE = 2/28/2007
 FILE NAME = #FILEL &
 USER NAME = #USER

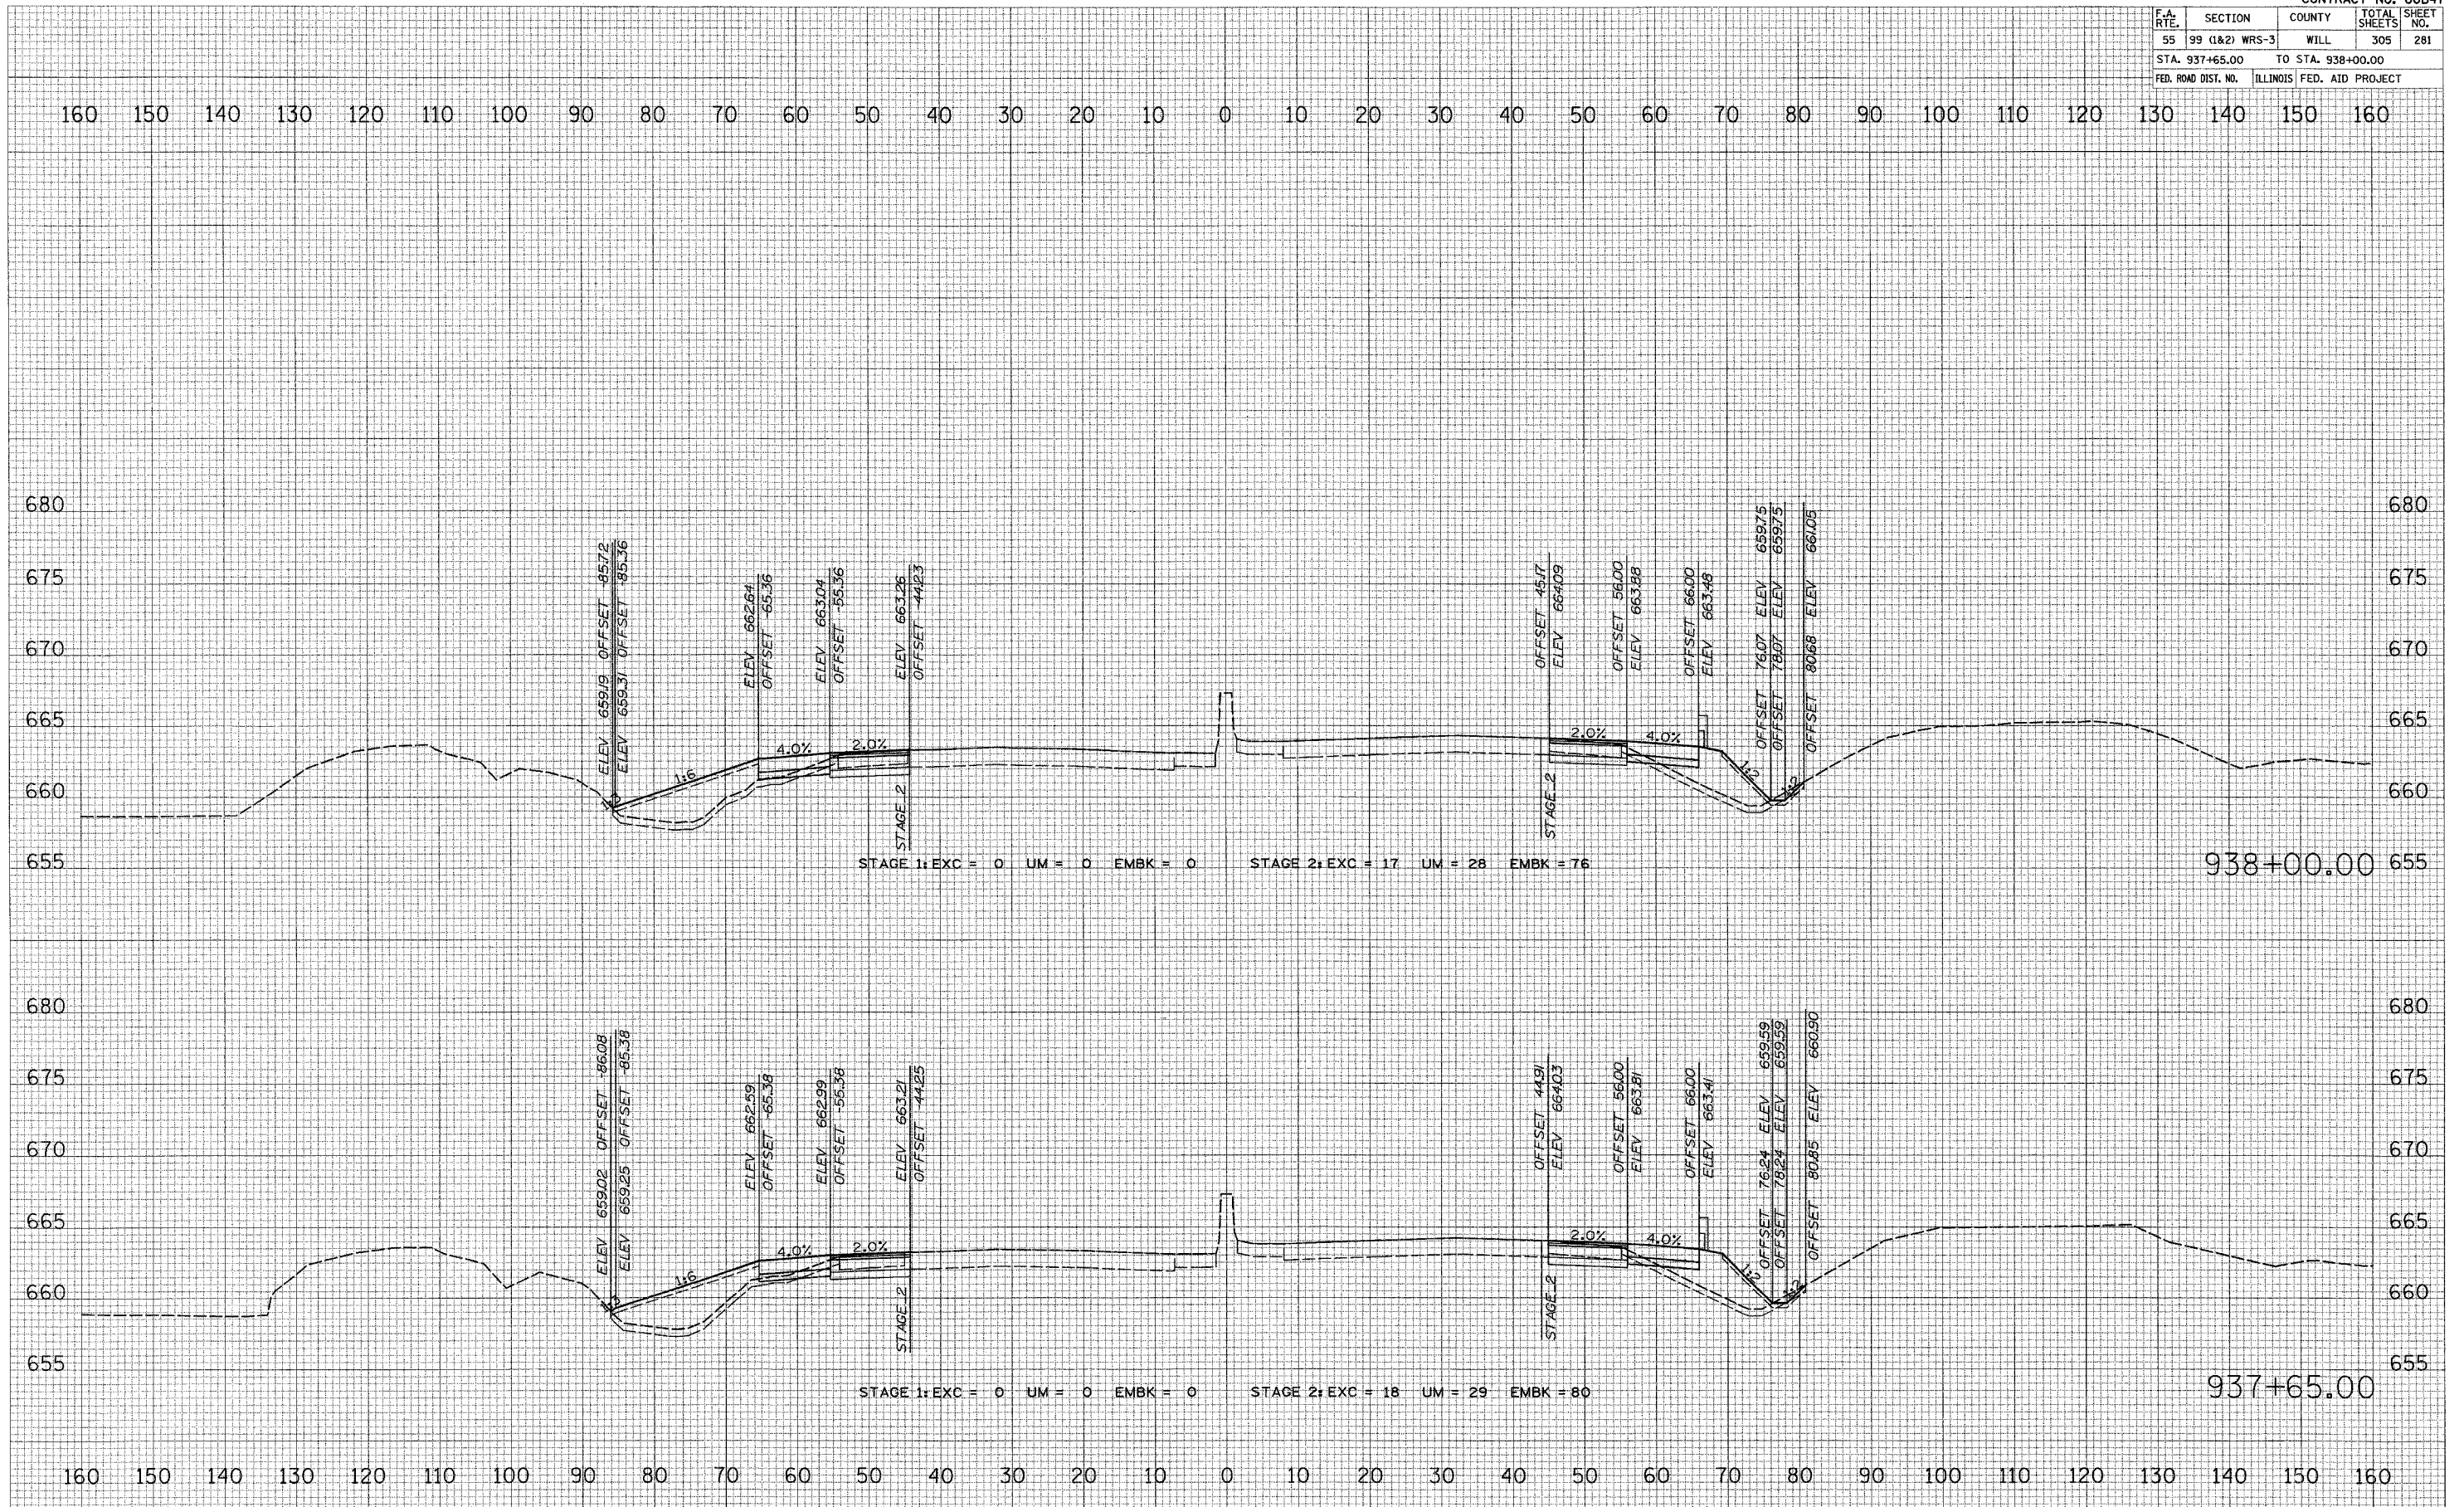

I-55 MAINLINE