


CONTRACT NO. 60B47				
F.A. R.T.E.	SECTION	COUNTY	TOTAL SHEETS	SHEET NO.
55	99 (I&2) WRS-3	WILL	305	283
STA. 941+00.00		TO STA. 942+00.00		
FED. ROAD DIST. NO.		ILLINOIS FED. AID PROJECT		

FINAL SURVEY BY DATE  
 SURVISED BY DATE  
 PLOTTED BY DATE  
 TEMPLATE NO.  
 AREAS CHECKED  
 NO. OF SHEETS

ORIGINAL SURVEY BY DATE  
 SURVISED BY DATE  
 PLOTTED BY DATE  
 TEMPLATE NO.  
 AREAS CHECKED  
 NO. OF SHEETS

PLOT DATE = 2/20/2007  
 FILE NAME = 01111111  
 USER NAME = MUSEN

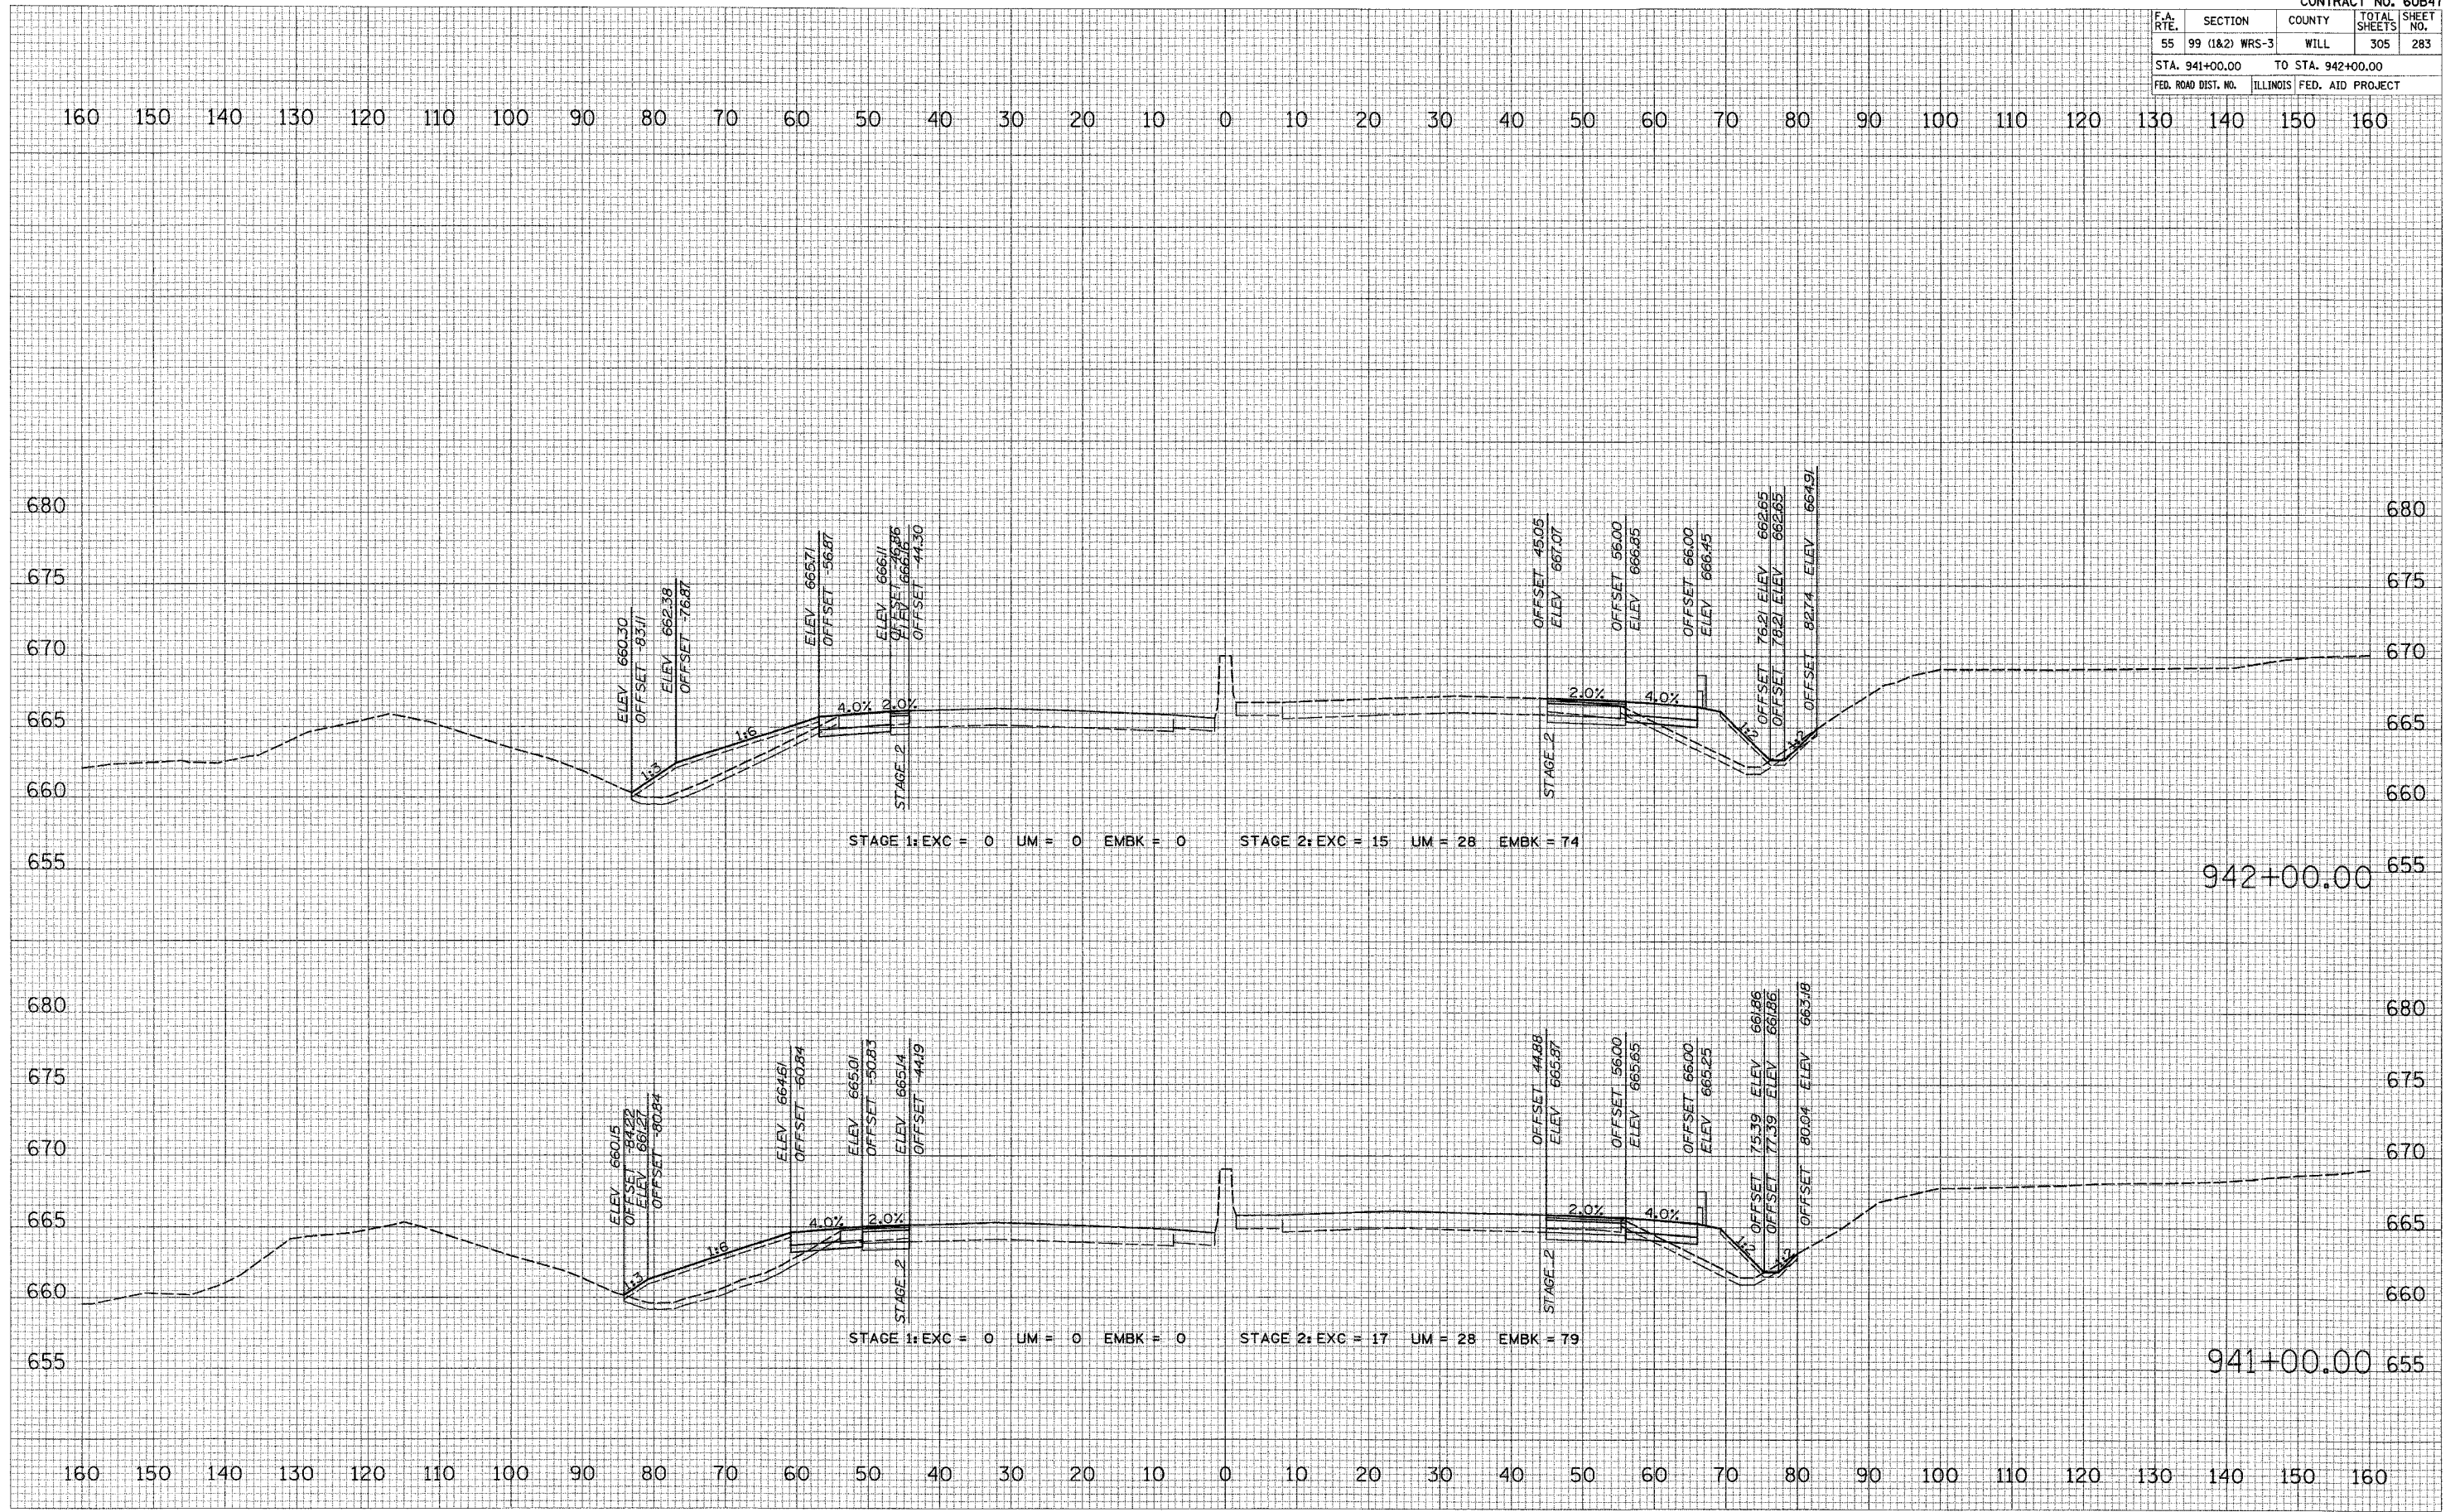

942+00.00

941+00.00

I-55 MAINLINE