


CONTRACT NO. 60B47				
F.A. RTE.	SECTION	COUNTY	TOTAL SHEETS	SHEET NO.
55	99 (I&2) WRS-3	WILL	305	293
STA. 4914+50.00		TO STA. 4915+00.00		
FED. ROAD DIST. NO.		ILLINOIS FED. AID PROJECT		

FINAL SURVEY	BY	DATE
NO. _____	_____	____/____/____
REVISIONS		
PLOTTED		
TEMPLATE		
AREAS CHECKED		
DATE CHECKED		

ORIGINAL SURVEY	BY	DATE
NO. _____	_____	____/____/____
REVISIONS		
PLOTTED		
TEMPLATE		
AREAS CHECKED		
DATE CHECKED		

PLOT DATE = 2/16/2007
 FILE NAME = #FILE1
 SCALE = #SCALE
 USER NAME = #USER#

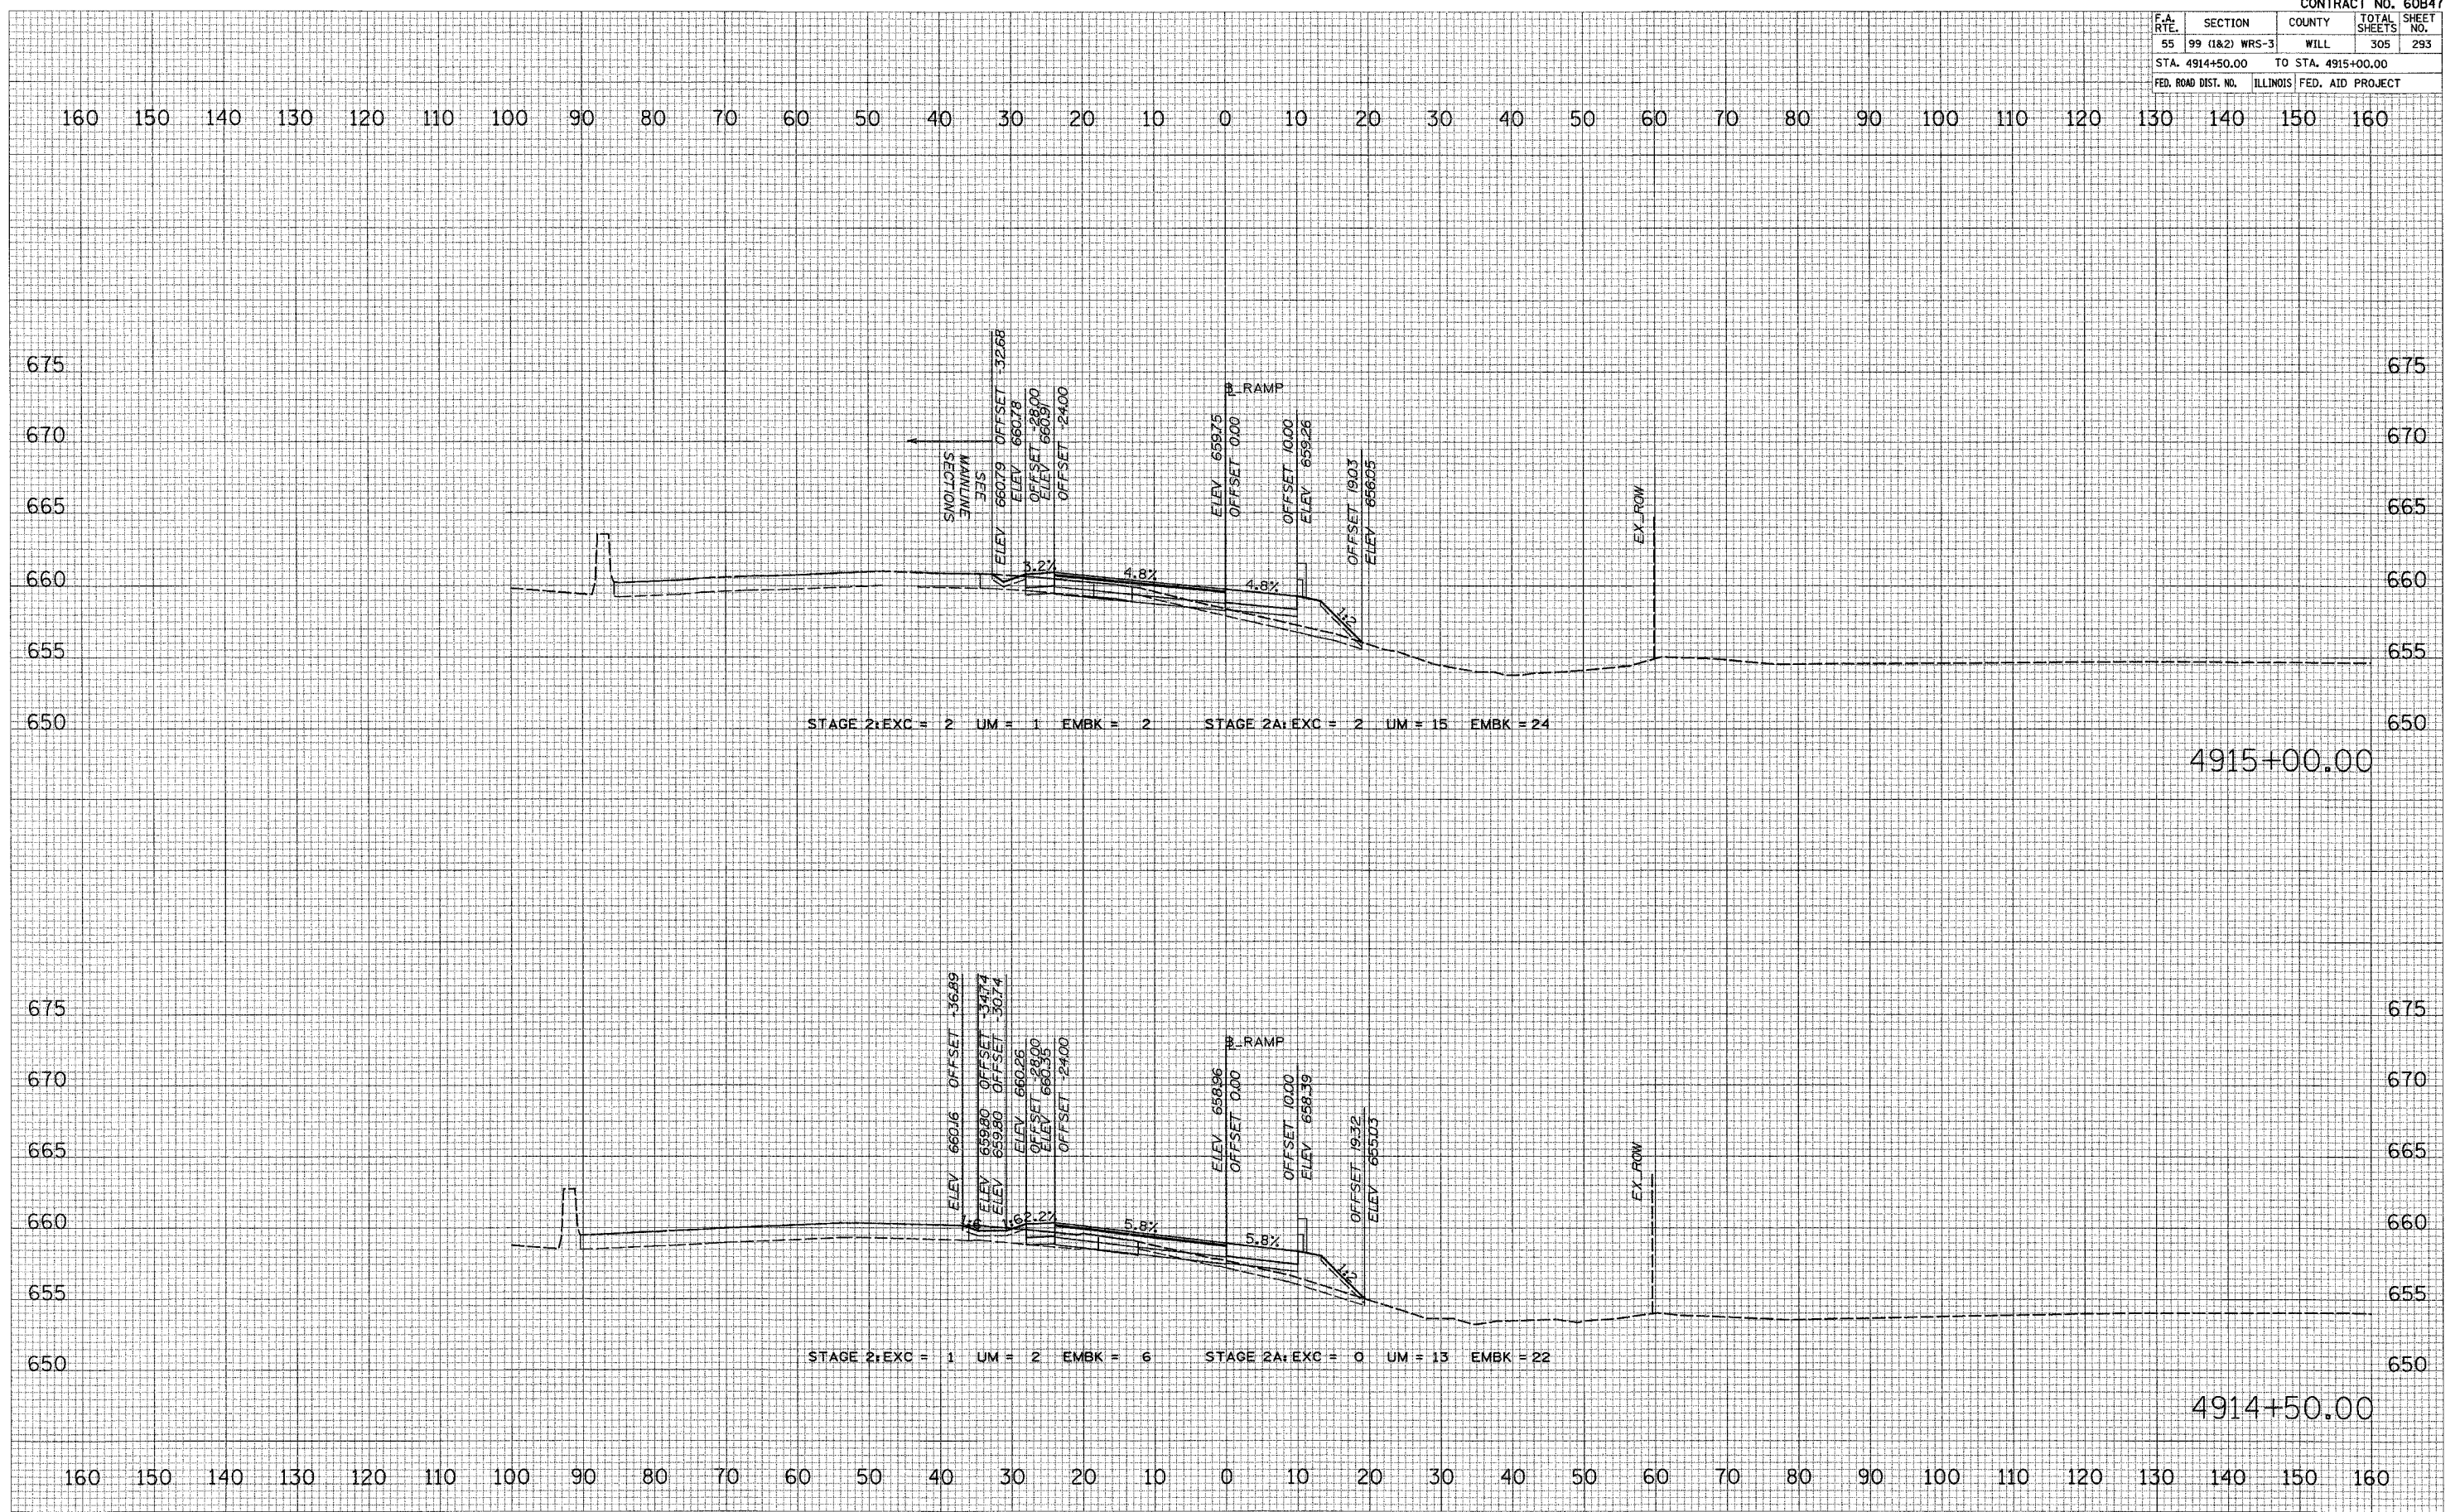

NORTHBOUND WEBER ROAD ENTRANCE TO I-55