


CONTRACT NO. 60B47			
F.A. RTE.	SECTION	COUNTY	TOTAL SHEET NO.
55	99 (1&2) WRS-3	WILL	305
STA. 1903+00.00		TO STA. 1904+00.00	
FED. ROAD DIST. NO.	ILLINOIS	FED. AID PROJECT	

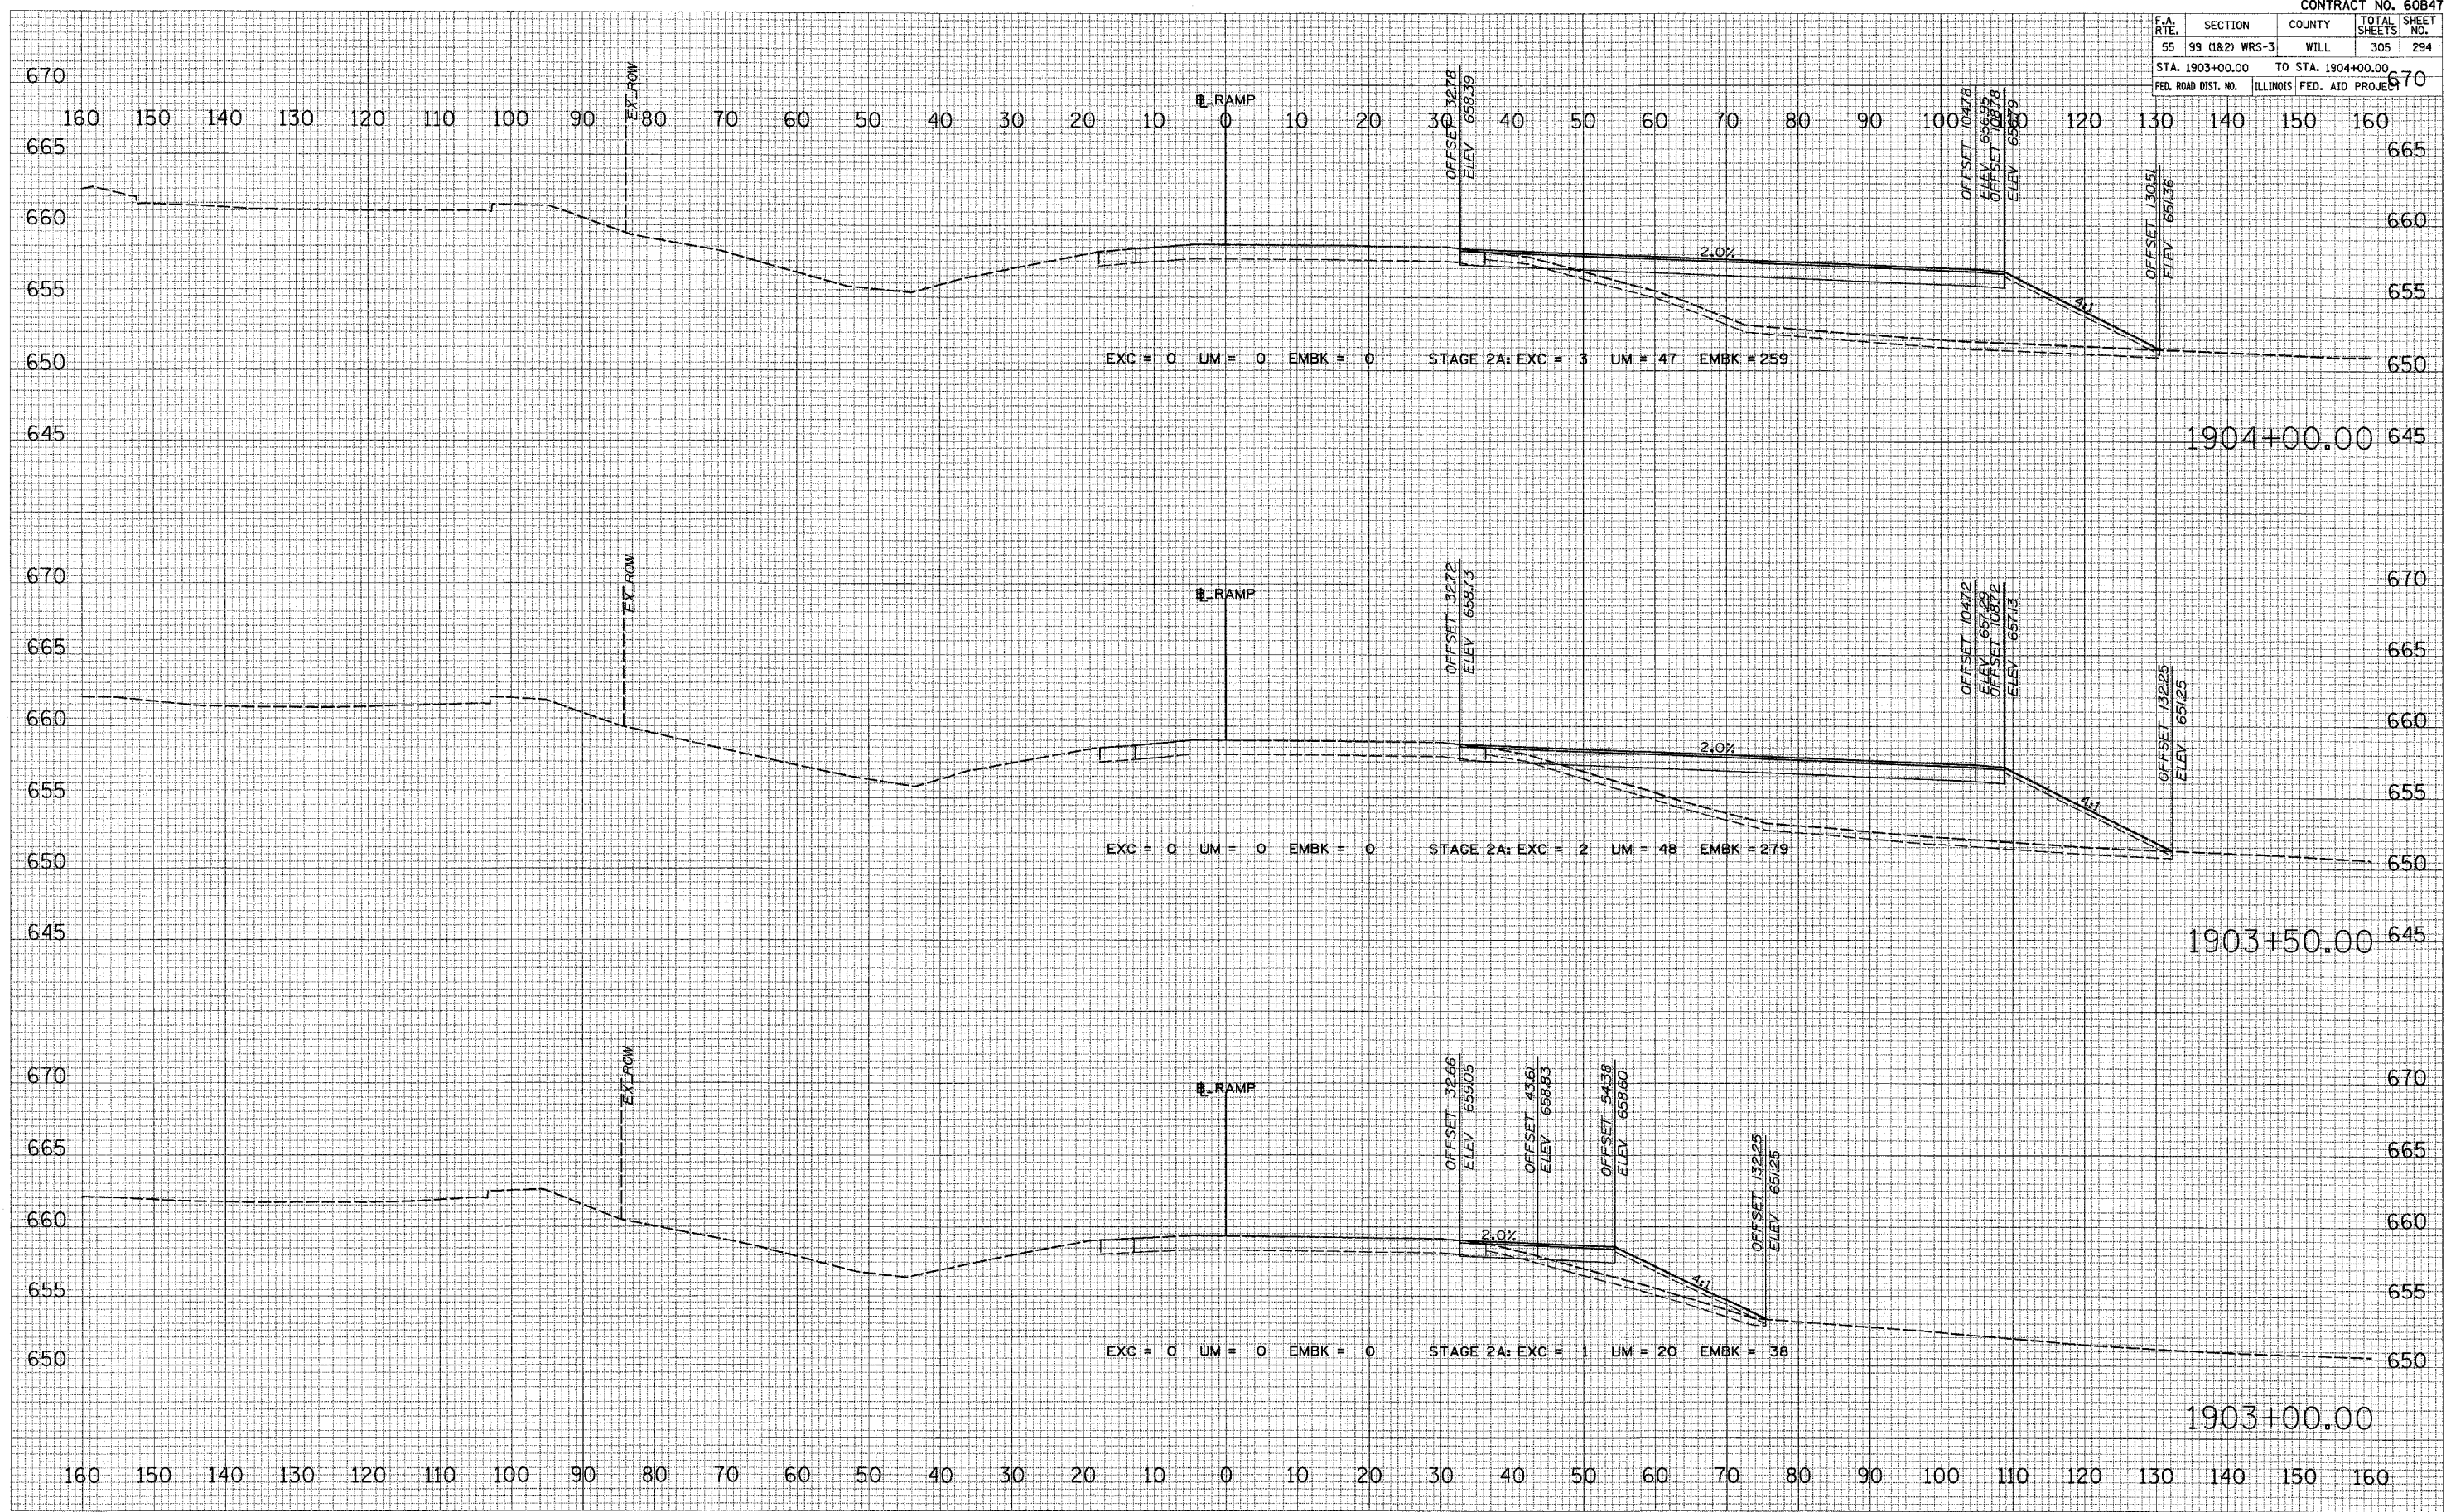

DATE	
BY	
NO.	
FINAL SURVEY NOTE BOOK NO.	
REVISED PLOTTED TEMPLATE AREAS CHECKED	

DATE	
BY	
NO.	
ORIGINAL SURVEY NOTE BOOK NO.	
REVISED PLOTTED TEMPLATE AREAS CHECKED	

PLOT DATE = 2/16/2004
 FILE NAME = #FILEL9
 PLOT SCALE = #SCALE9
 USER NAME = #USER9