
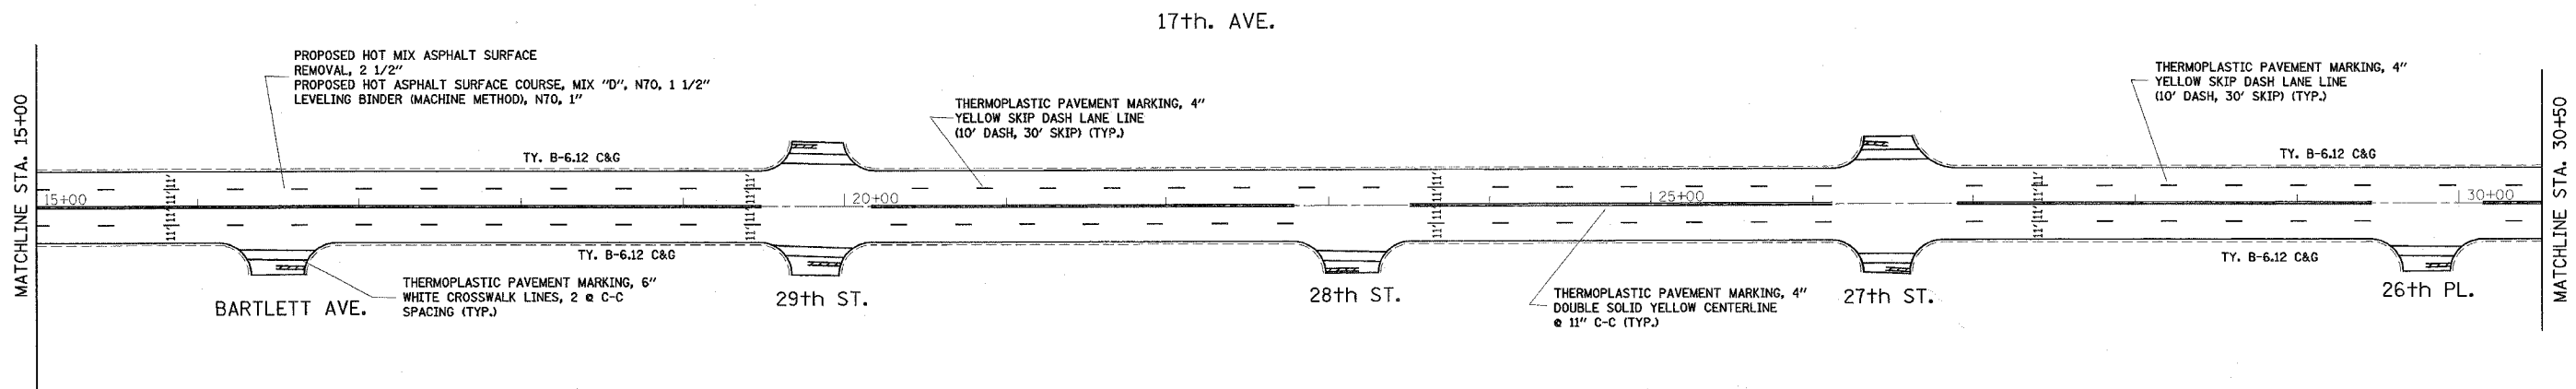


REF-topo01

REF-topo02

CONTRACT NO. 60B50			
F.A.U. RTE.	SECTION	COUNTY	TOTAL SHEETS
2722	3061 (A,B,&C) RS	COOK	25
STA.	TO STA.		
FED. ROAD DIST. NO.	ILLINOIS	FED. AID PROJECT	

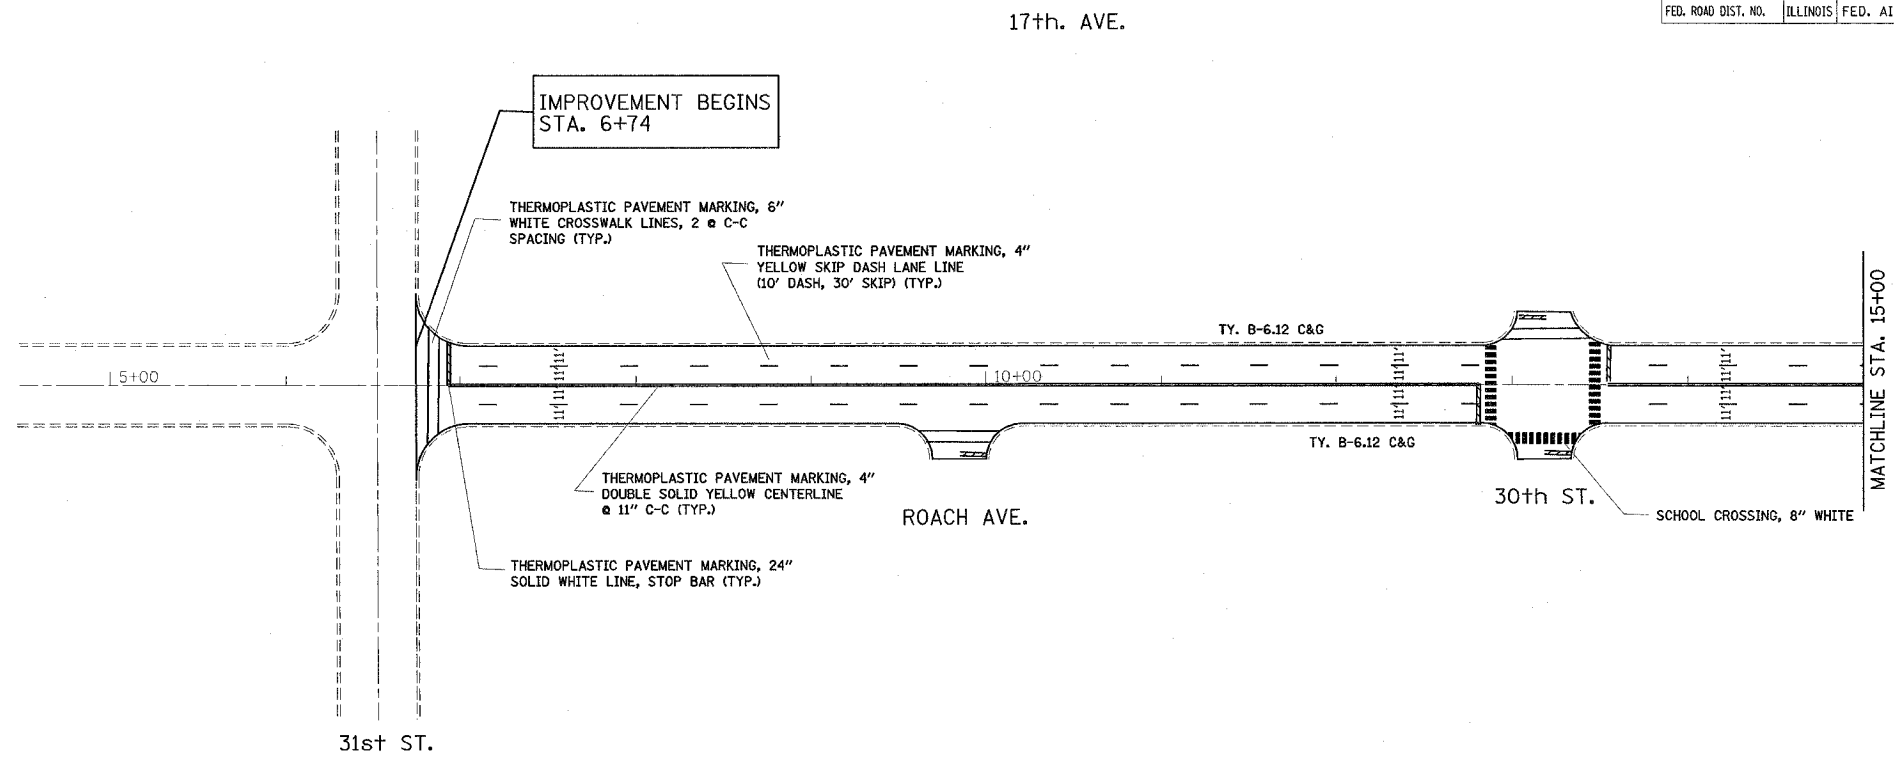

NOTES:
 LIMIT OF RESURFACING ON SIDE-STREETS THROUGH OUT THE IMPROVEMENT SHALL BE TO THE RADIUS OF RETURN OR AS DIRECTED BY THE ENGINEER
 ALL FINAL PAVEMENT MARKINGS SHALL BE THERMOPLASTIC (OF THE EXTRUDED TYPE) AND SHOULD BE PLACED IN ACCORDANCE WITH "DISTRICT ONE TYPICAL PAVEMENT MARKINGS" DETAIL, (TC-13).
 ALL RAISED REFLECTIVE PAVEMENT MARKINGS SHALL BE PLACED IN ACCORDANCE WITH THE DISTRICT ONE "TYPICAL APPLICATIONS RAISED REFLECTIVE PAVEMENT MARKER DETAIL." (TC-11).

REVISIONS	
NAME	DATE

ILLINOIS DEPARTMENT OF TRANSPORTATION
 17th Avenue
 I.C. R.R. to 31st Street
 ROADWAY & PAVEMENT
 MARKING PLAN
 SCALE: VERT.
 DATE: HORIZ.
 DRAWN BY
 CHECKED BY

PLOT DATE = 4/12/2007
 FILE NAME = c:\projects\60807\spring\mkt\17th_ave\design\adgn
 USER NAME = mitchelljt