
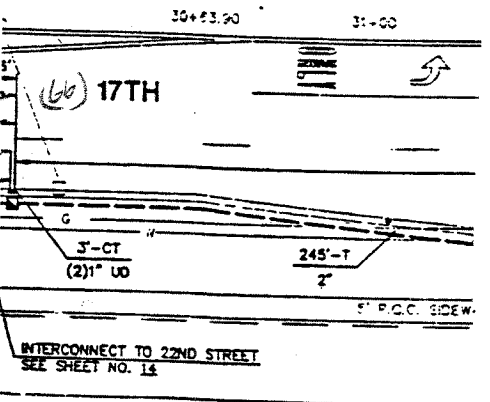
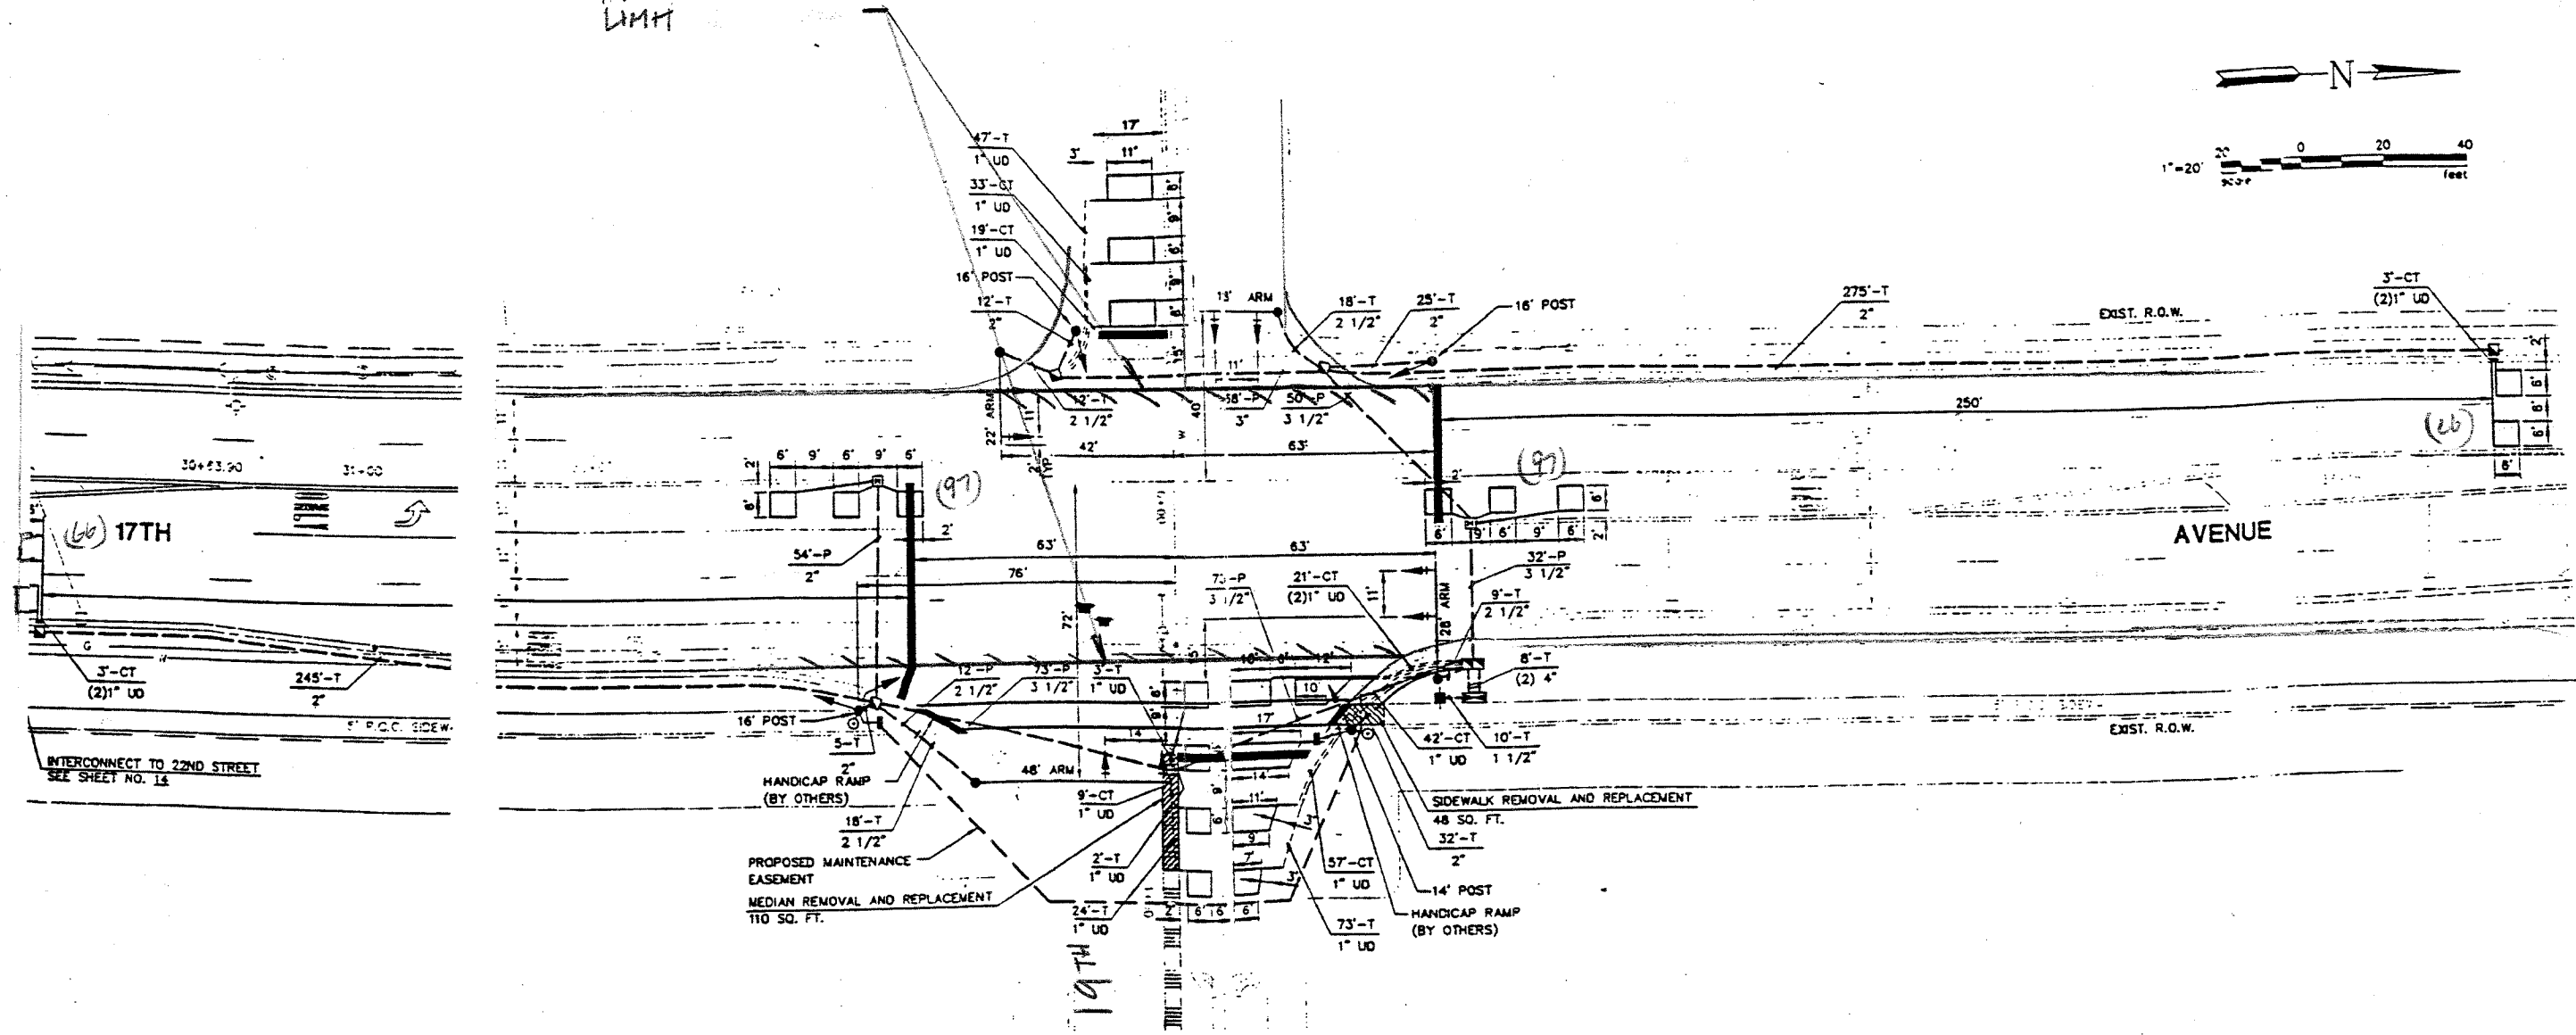


SECTION	COUNTY	TOTAL SHEETS	SHEET NO.
2122	COOK	25	10
STA. TO STA.		FED. ROAD DIST NO. 7 ILLINOIS FED AID PROJECT	

RESURFACING LIMIT

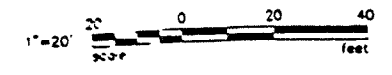

NOTE:
 THIS PLAN IS FOR THE PURPOSE OF REPLACING THE DETECTOR LOOPS ONLY. ALL OTHER INFORMATION SHOWN IS NOT RELATED AND WILL BE DISREGARDED.

REPLACE ALL DETECTOR LOOPS AS SHOWN
 (WITHIN THE RESURFACING LIMITS)

CODE NO.	QUANTITY	UNIT	ITEM
86600600	326	Foot	Detector Loop Replacement

REVISIONS	
NAME	DATE

ILLINOIS DEPARTMENT OF TRANSPORTATION
DETECTOR LOOP REPLACEMENT
 17TH AV. @ 19TH ST.
 SCALE NONE
 DATE MAR 07
 DRAWN BY: JHE
 DESIGNED BY: JHE
 CHECKED BY: DAD