


CONTRACT # 6085D				
PRJ. NO.	SECTION	COUNTY	TOTAL SHEETS	SHEET NO.
2722	D306(A,B,C)RS	WR	25	14
STA.	TO STA.			
FED. ROAD DIST NO. 7	ILLINOIS	FED. AID PROJECT		

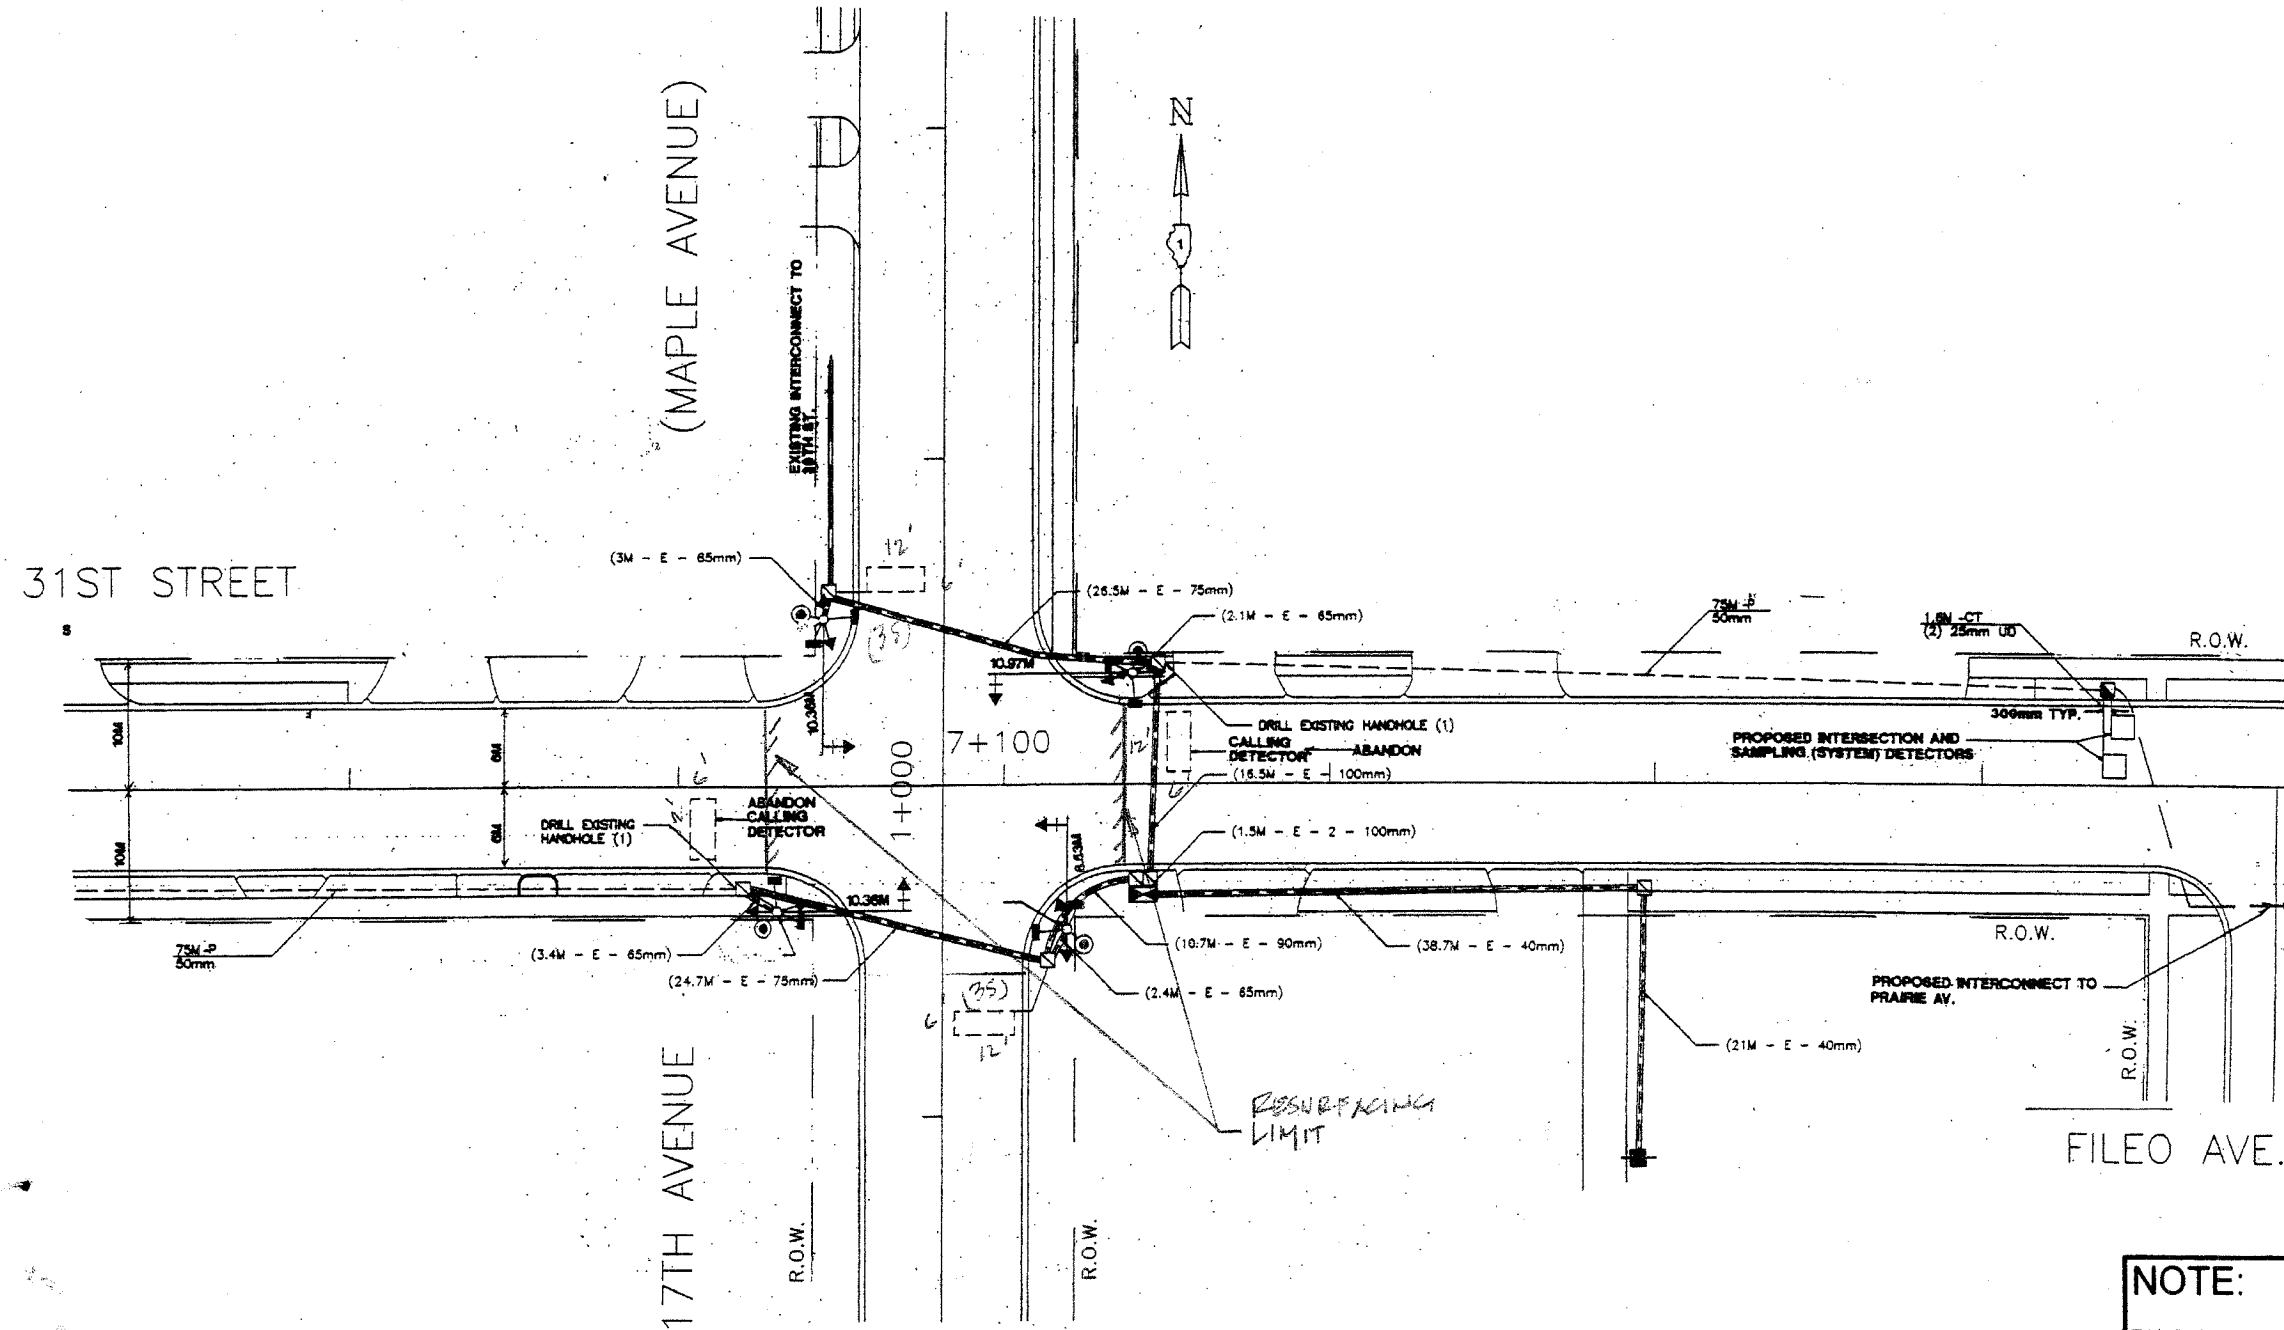

NOTE:
 THIS PLAN IS FOR THE PURPOSE OF REPLACING THE DETECTOR LOOPS ONLY. ALL OTHER INFORMATION SHOWN IS NOT RELATED AND WILL BE DISREGARDED.

REPLACE ALL DETECTOR LOOPS AS SHOWN
 (WITHIN THE RESURFACING LIMITS)

CODE NO.	QUANTITY	UNIT	ITEM
86600600	70	Foot	Detector Loop Replacement

REVISIONS	
NAME	DATE

ILLINOIS DEPARTMENT OF TRANSPORTATION
DETECTOR LOOP REPLACEMENT
 17TH AVENUE @ 31ST STREET
 SCALE NONE
 DATE MAR. 07
 DRAWN BY JHE
 DESIGNED BY JHE
 CHECKED BY DAD.