


F.A. RTE.	SECTION	COUNTY	TOTAL SHEETS	SHEET NO.
290	2006-030 I	COOK	78	7
STA.		TO STA.		
FED. ROAD DIST. NO.		ILLINOIS FED. AID PROJECT		

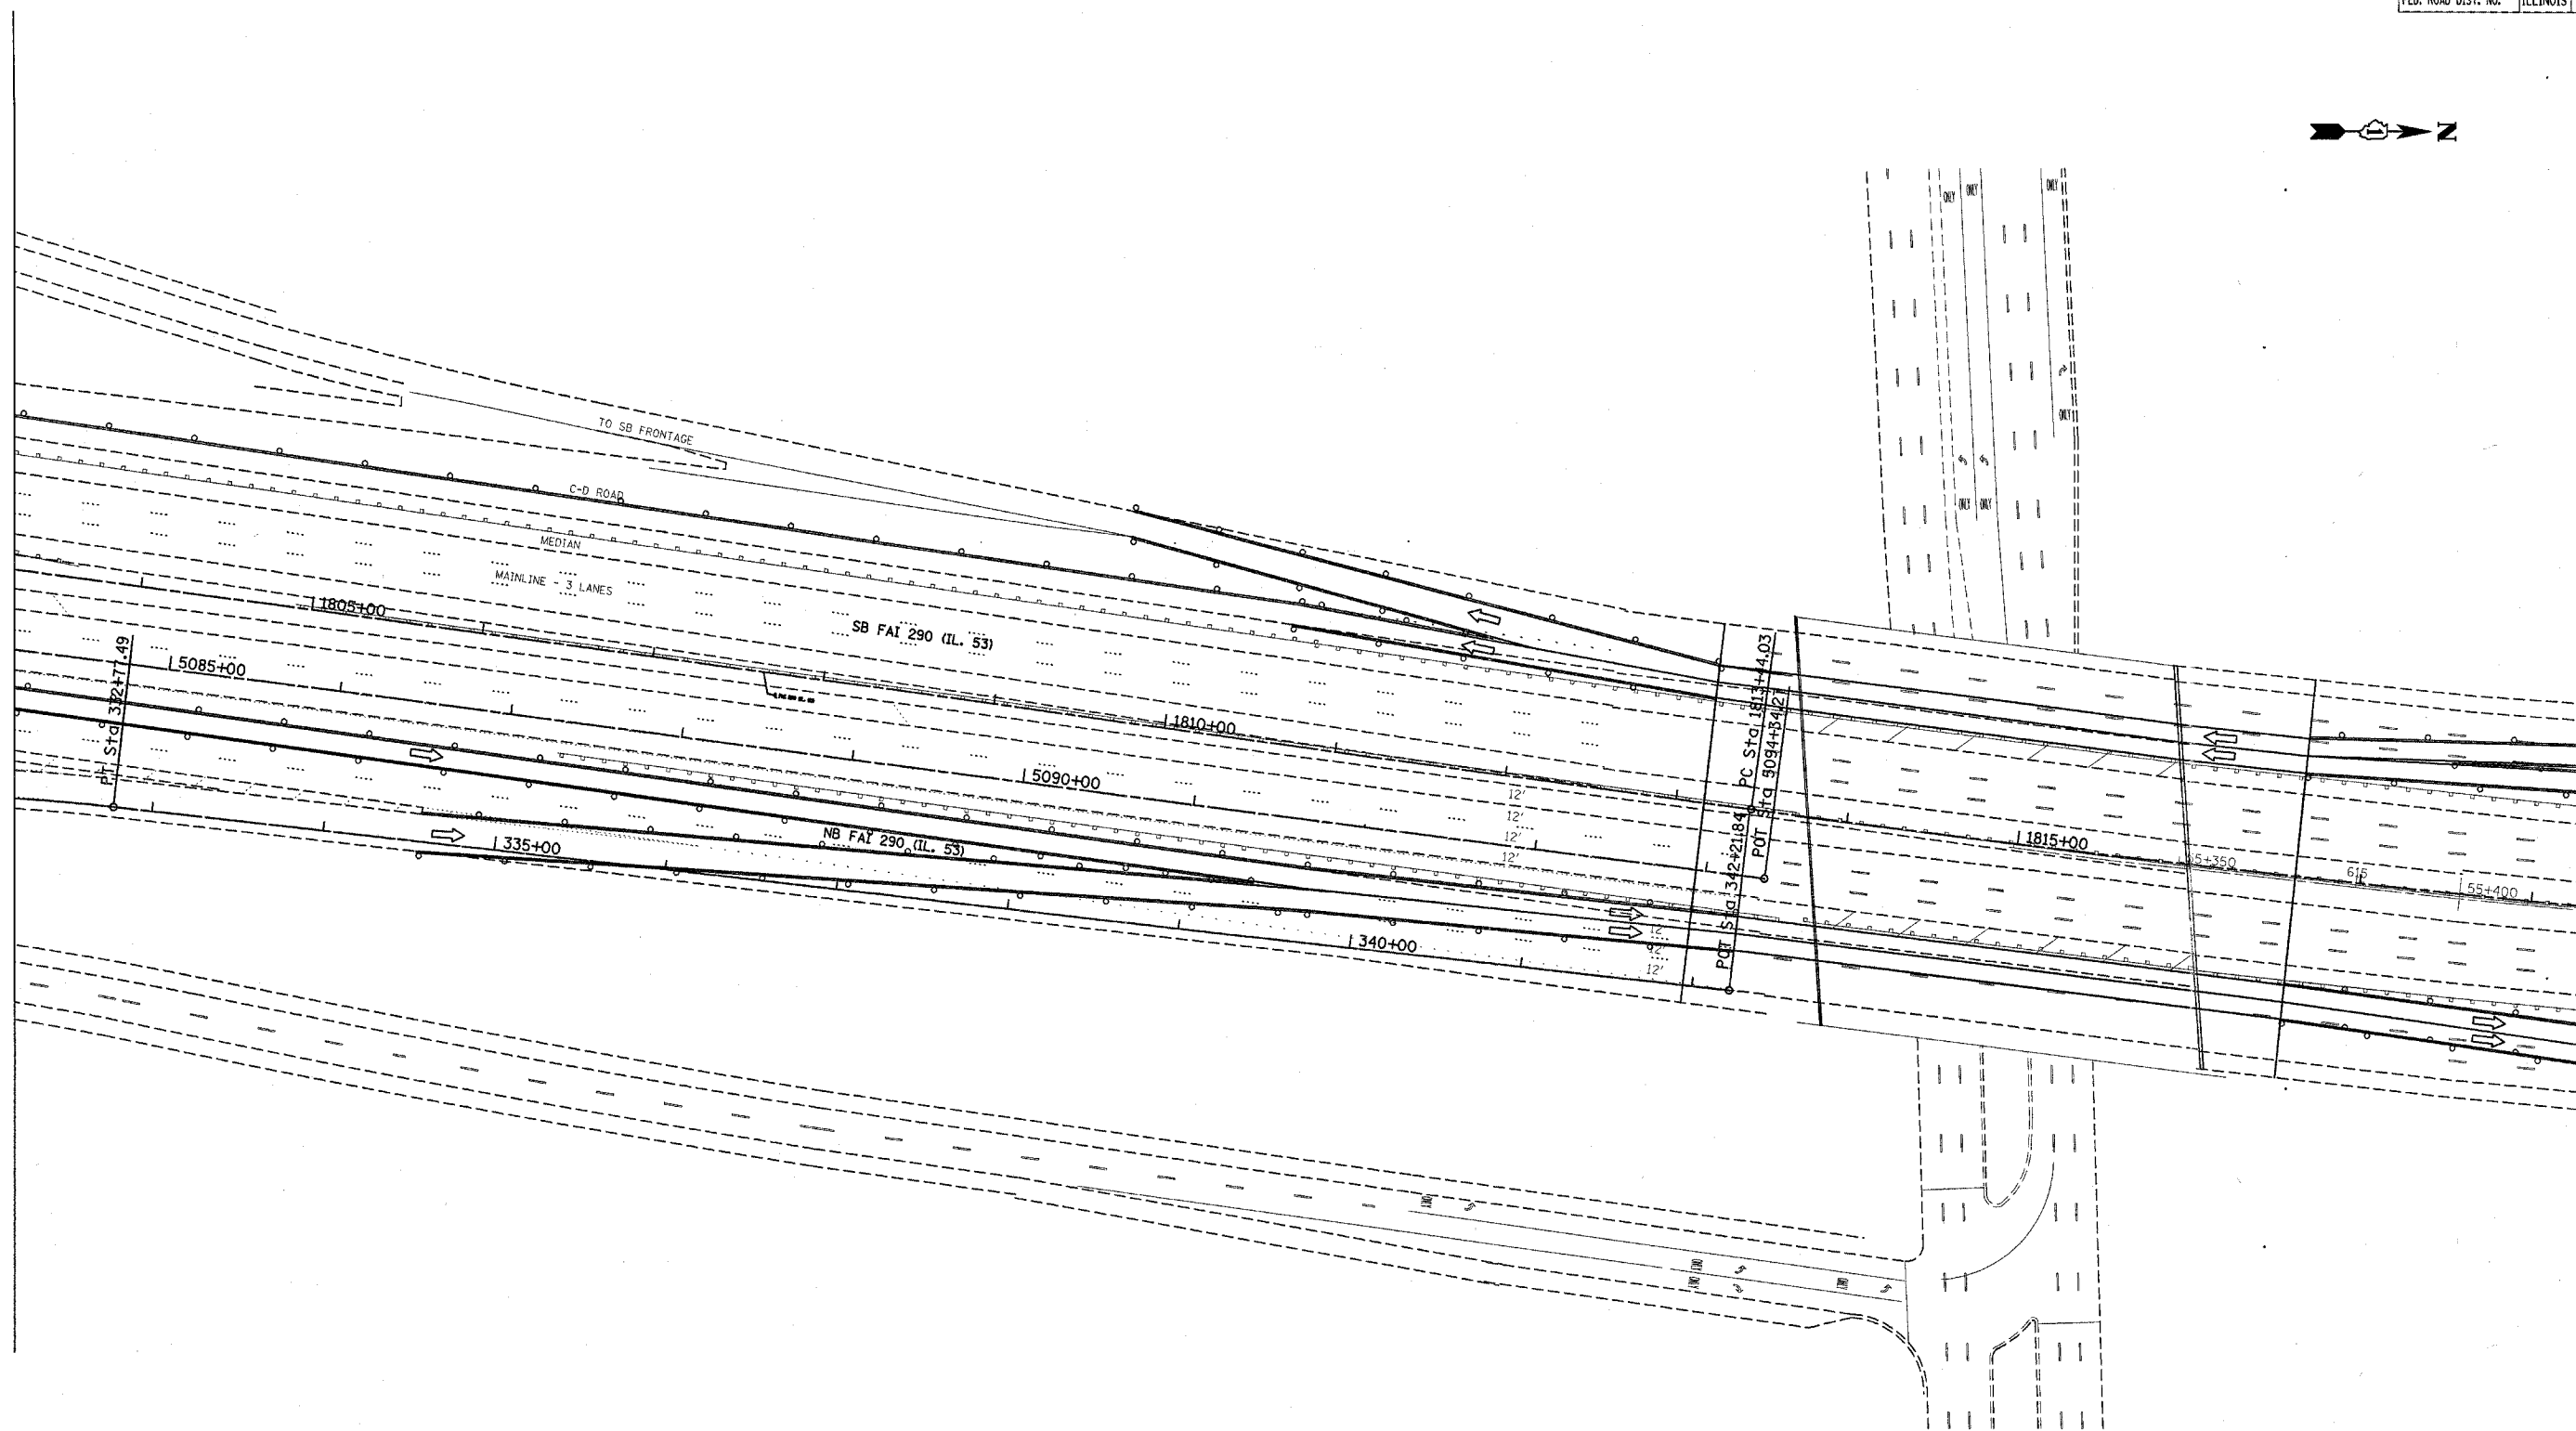

PLOT DATE = 4/17/2007
 FILE NAME = c:\projects\42886\design\p06a.dgn
 PLOT SCALE = 51.8000' / IN.
 USER NAME = r.fichano

REVISIONS	
NAME	DATE

ILLINOIS DEPARTMENT OF TRANSPORTATION
 TRAFFIC CONTROL STAGING
 Stage 1

SCALE: VERT.
 HORIZ.
 DATE

DRAWN BY
 CHECKED BY