


F.A. RTE.	SECTION	COUNTY	TOTAL SHEETS	SHEET NO.
290	2006-030 I	COOK	78	11
STA.		TO STA.		
FED. ROAD DIST. NO.		ILLINOIS FED. AID PROJECT		

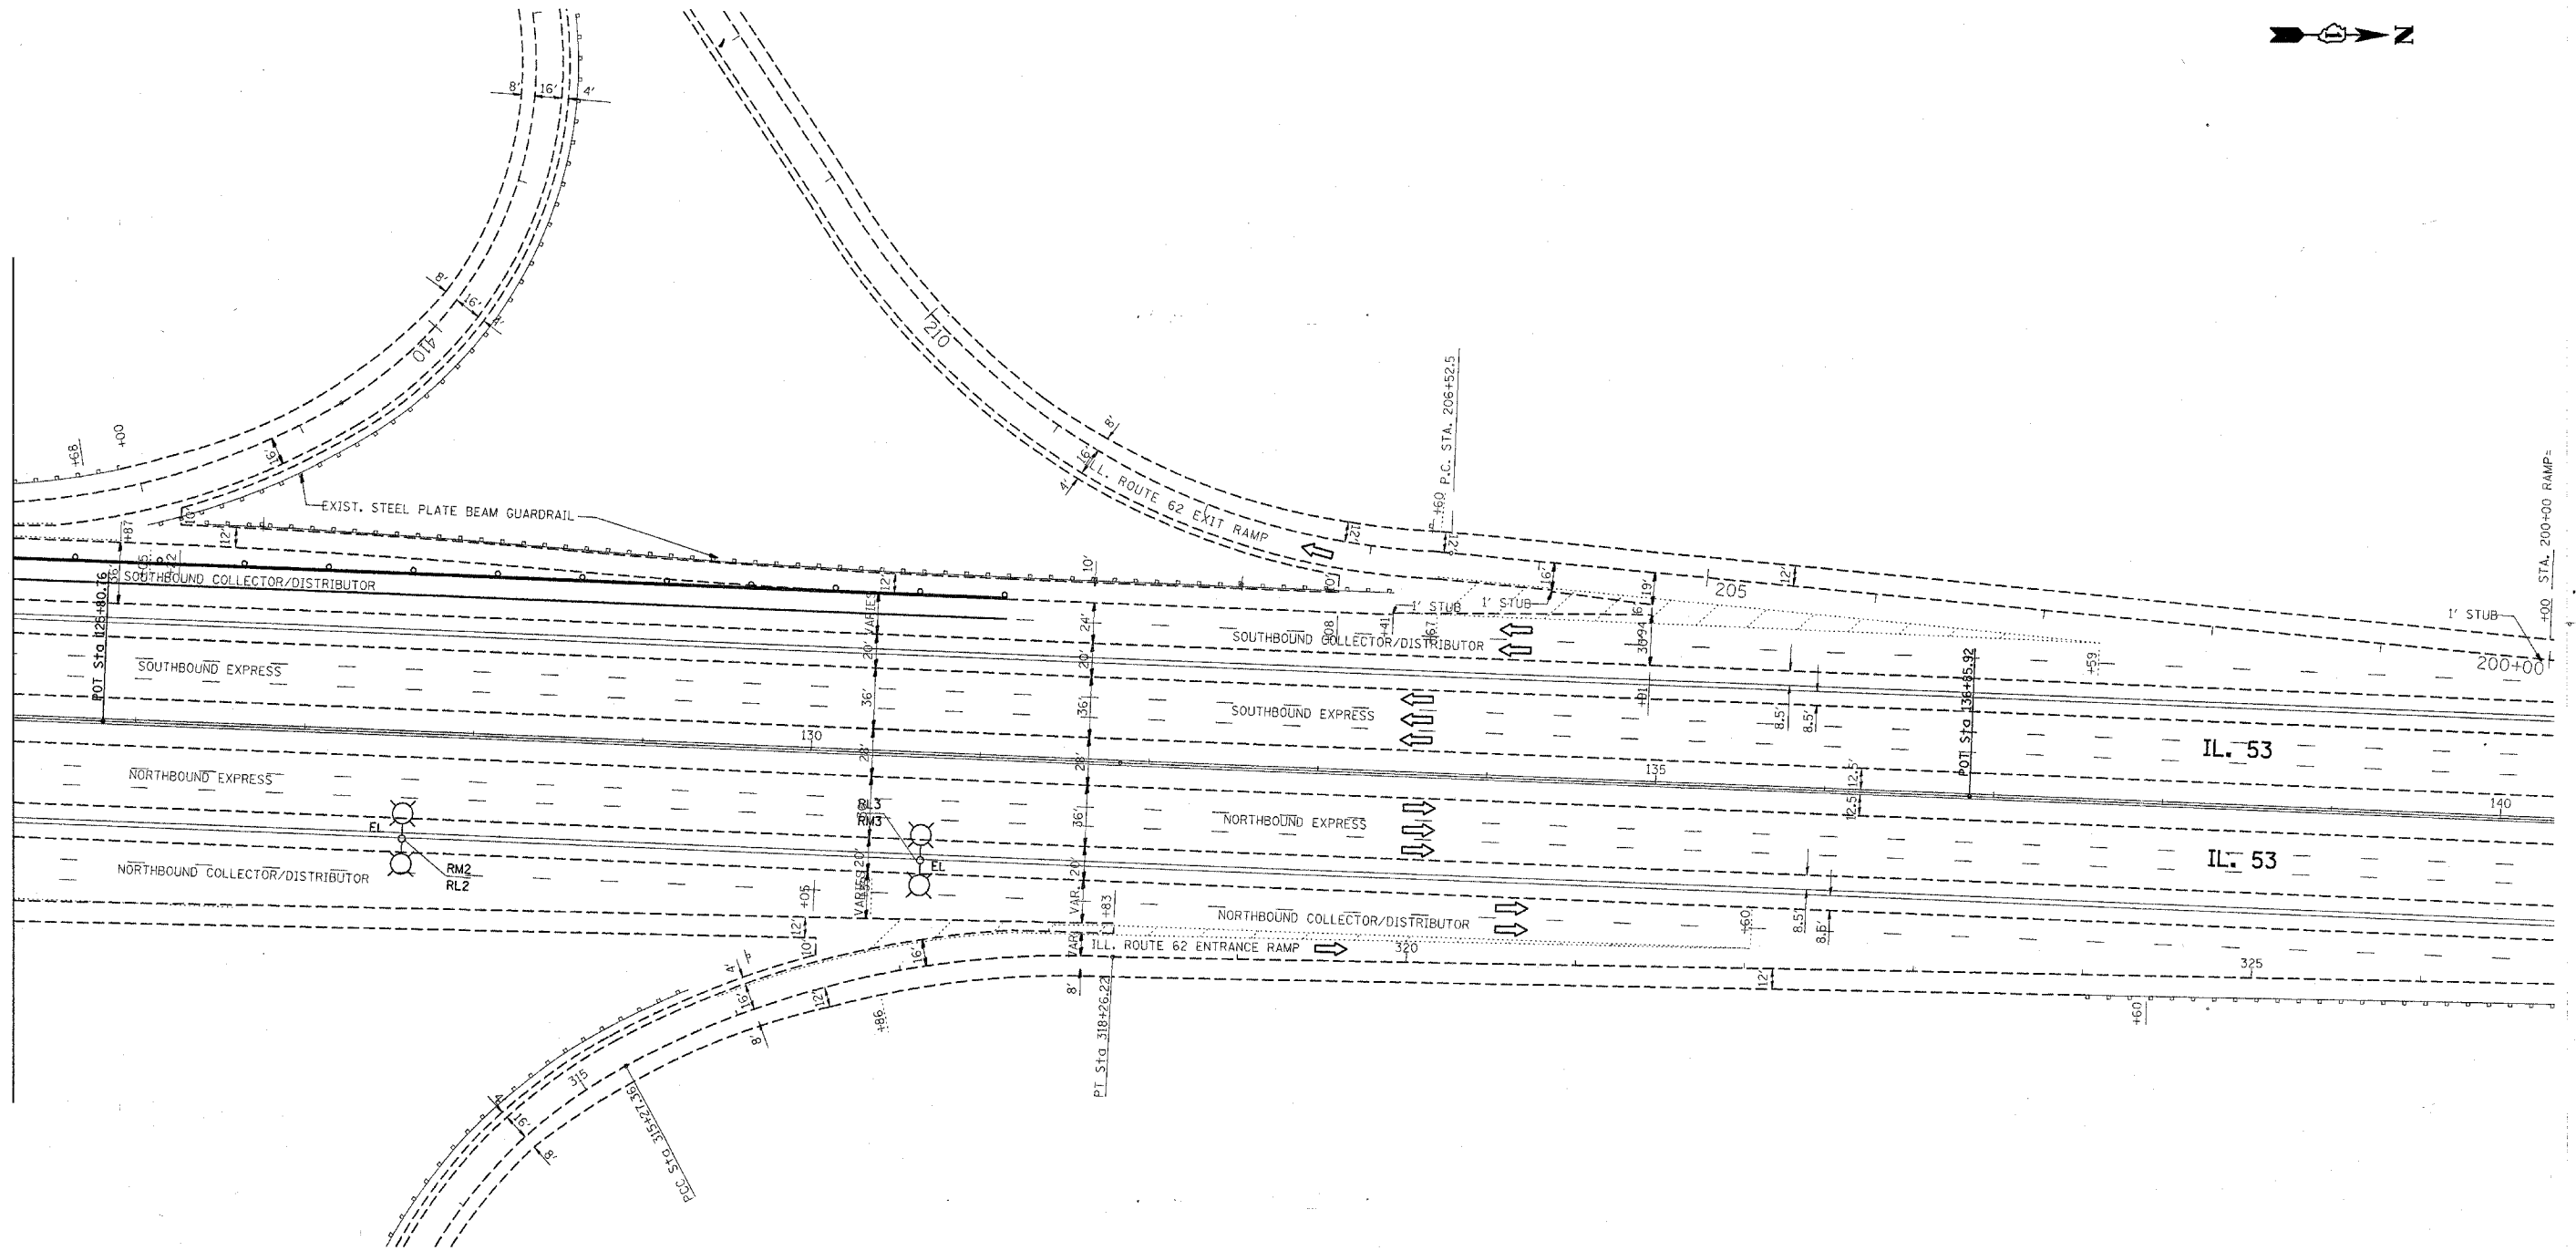

PLOT DATE = 4/17/2007
 FILE NAME = c:\pcc\design\42806\design\stage1.dgn
 PLOT SCALE = 5/16" = 1' / IN.
 USER NAME = mitchum

REVISIONS	
NAME	DATE

ILLINOIS DEPARTMENT OF TRANSPORTATION
 TRAFFIC CONTROL STAGING
 Stage 1

SCALE: VERT. DRAWN BY
 HORIZ. CHECKED BY
 DATE