
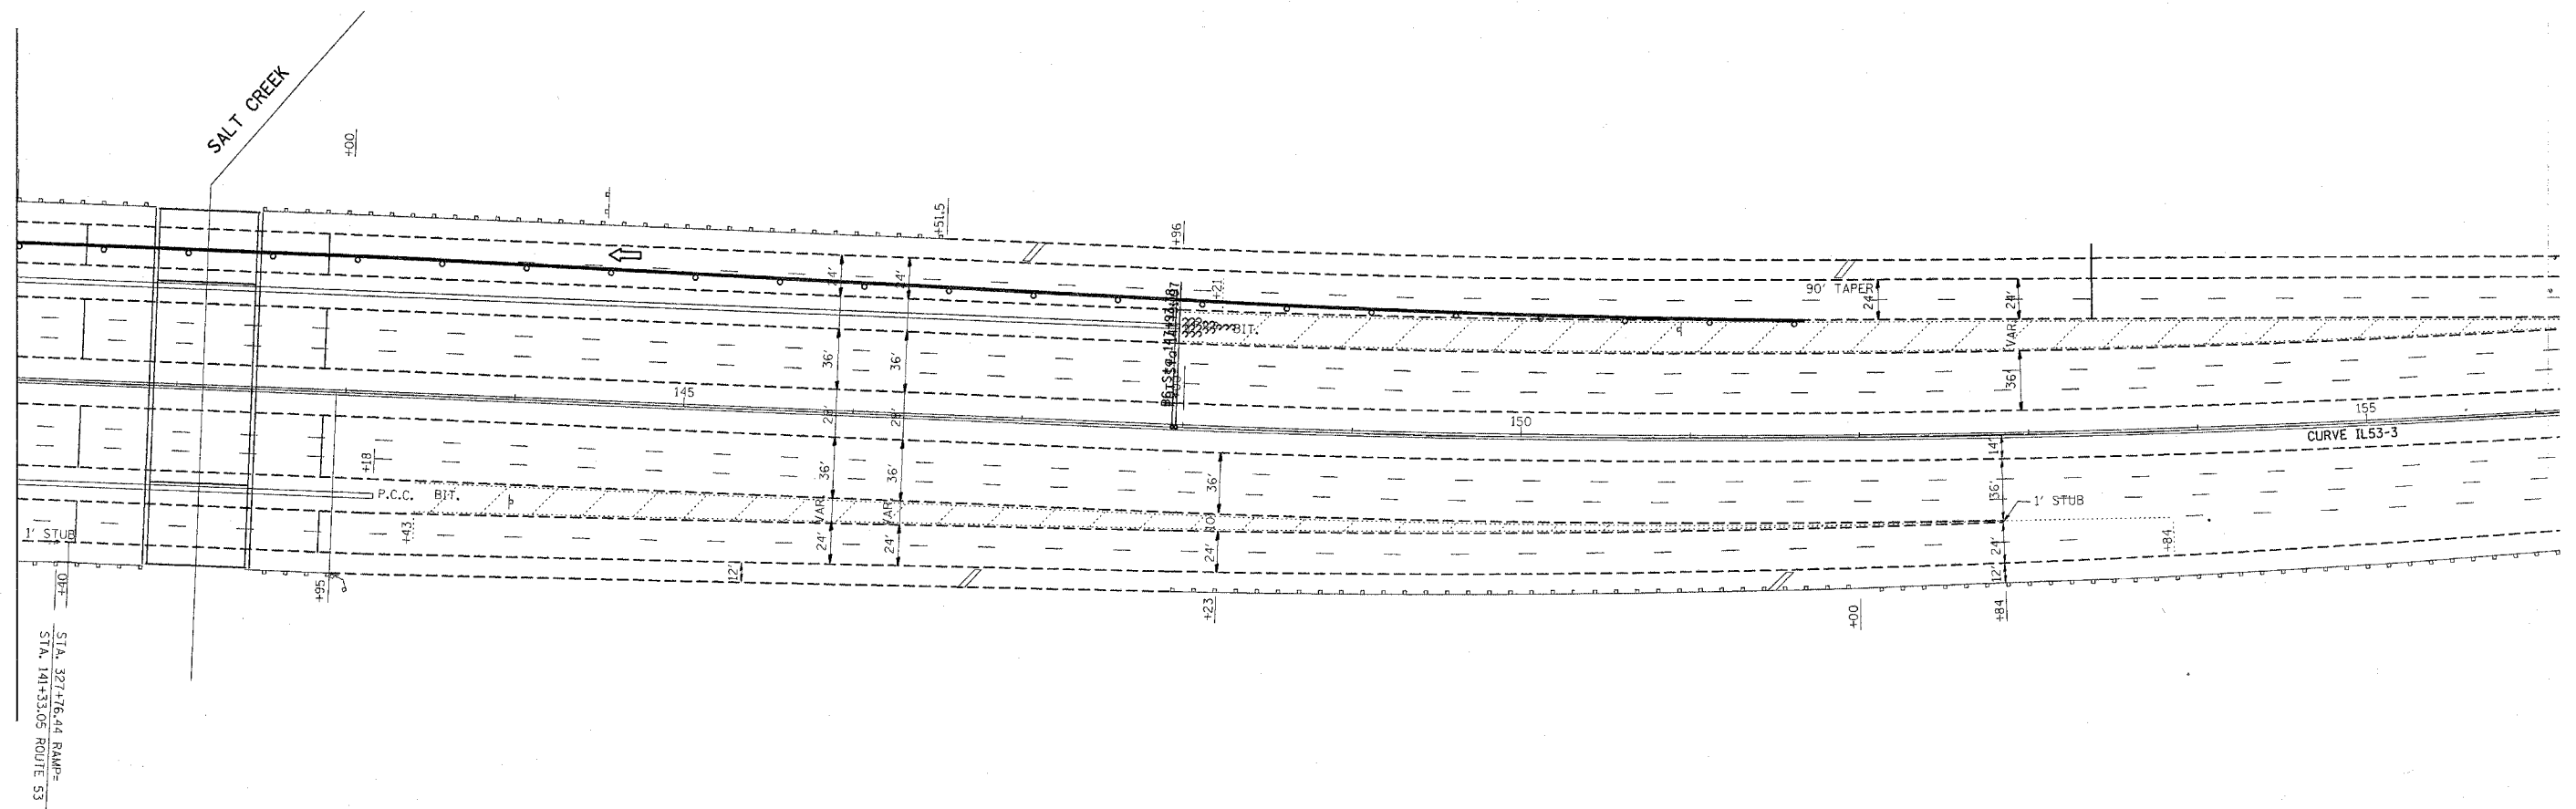


F.A. RTE.	SECTION	COUNTY	TOTAL SHEETS	SHEET NO.
290	2006-030 I	COOK	78	21
STA.		TO STA.		
FED. ROAD DIST. NO.	ILLINOIS	FED. AID PROJECT		

 

STA. 327+76.04 RAMP
 STA. 141+33.05 ROUTE 53

PLOT DATE = 4/17/2007
 FILE NAME = c:\p\projects\42886\design\stage1a.dgn
 PLOT SCALE = 1/8" = 1'-0"
 USER NAME = ritchie

REVISIONS	
NAME	DATE

ILLINOIS DEPARTMENT OF TRANSPORTATION
 TRAFFIC CONTROL STAGING
 Stage 1A

SCALE: VERT. 1" = 10'
 HORIZ. 1" = 40'

DATE: _____ DRAWN BY: _____
 CHECKED BY: _____