
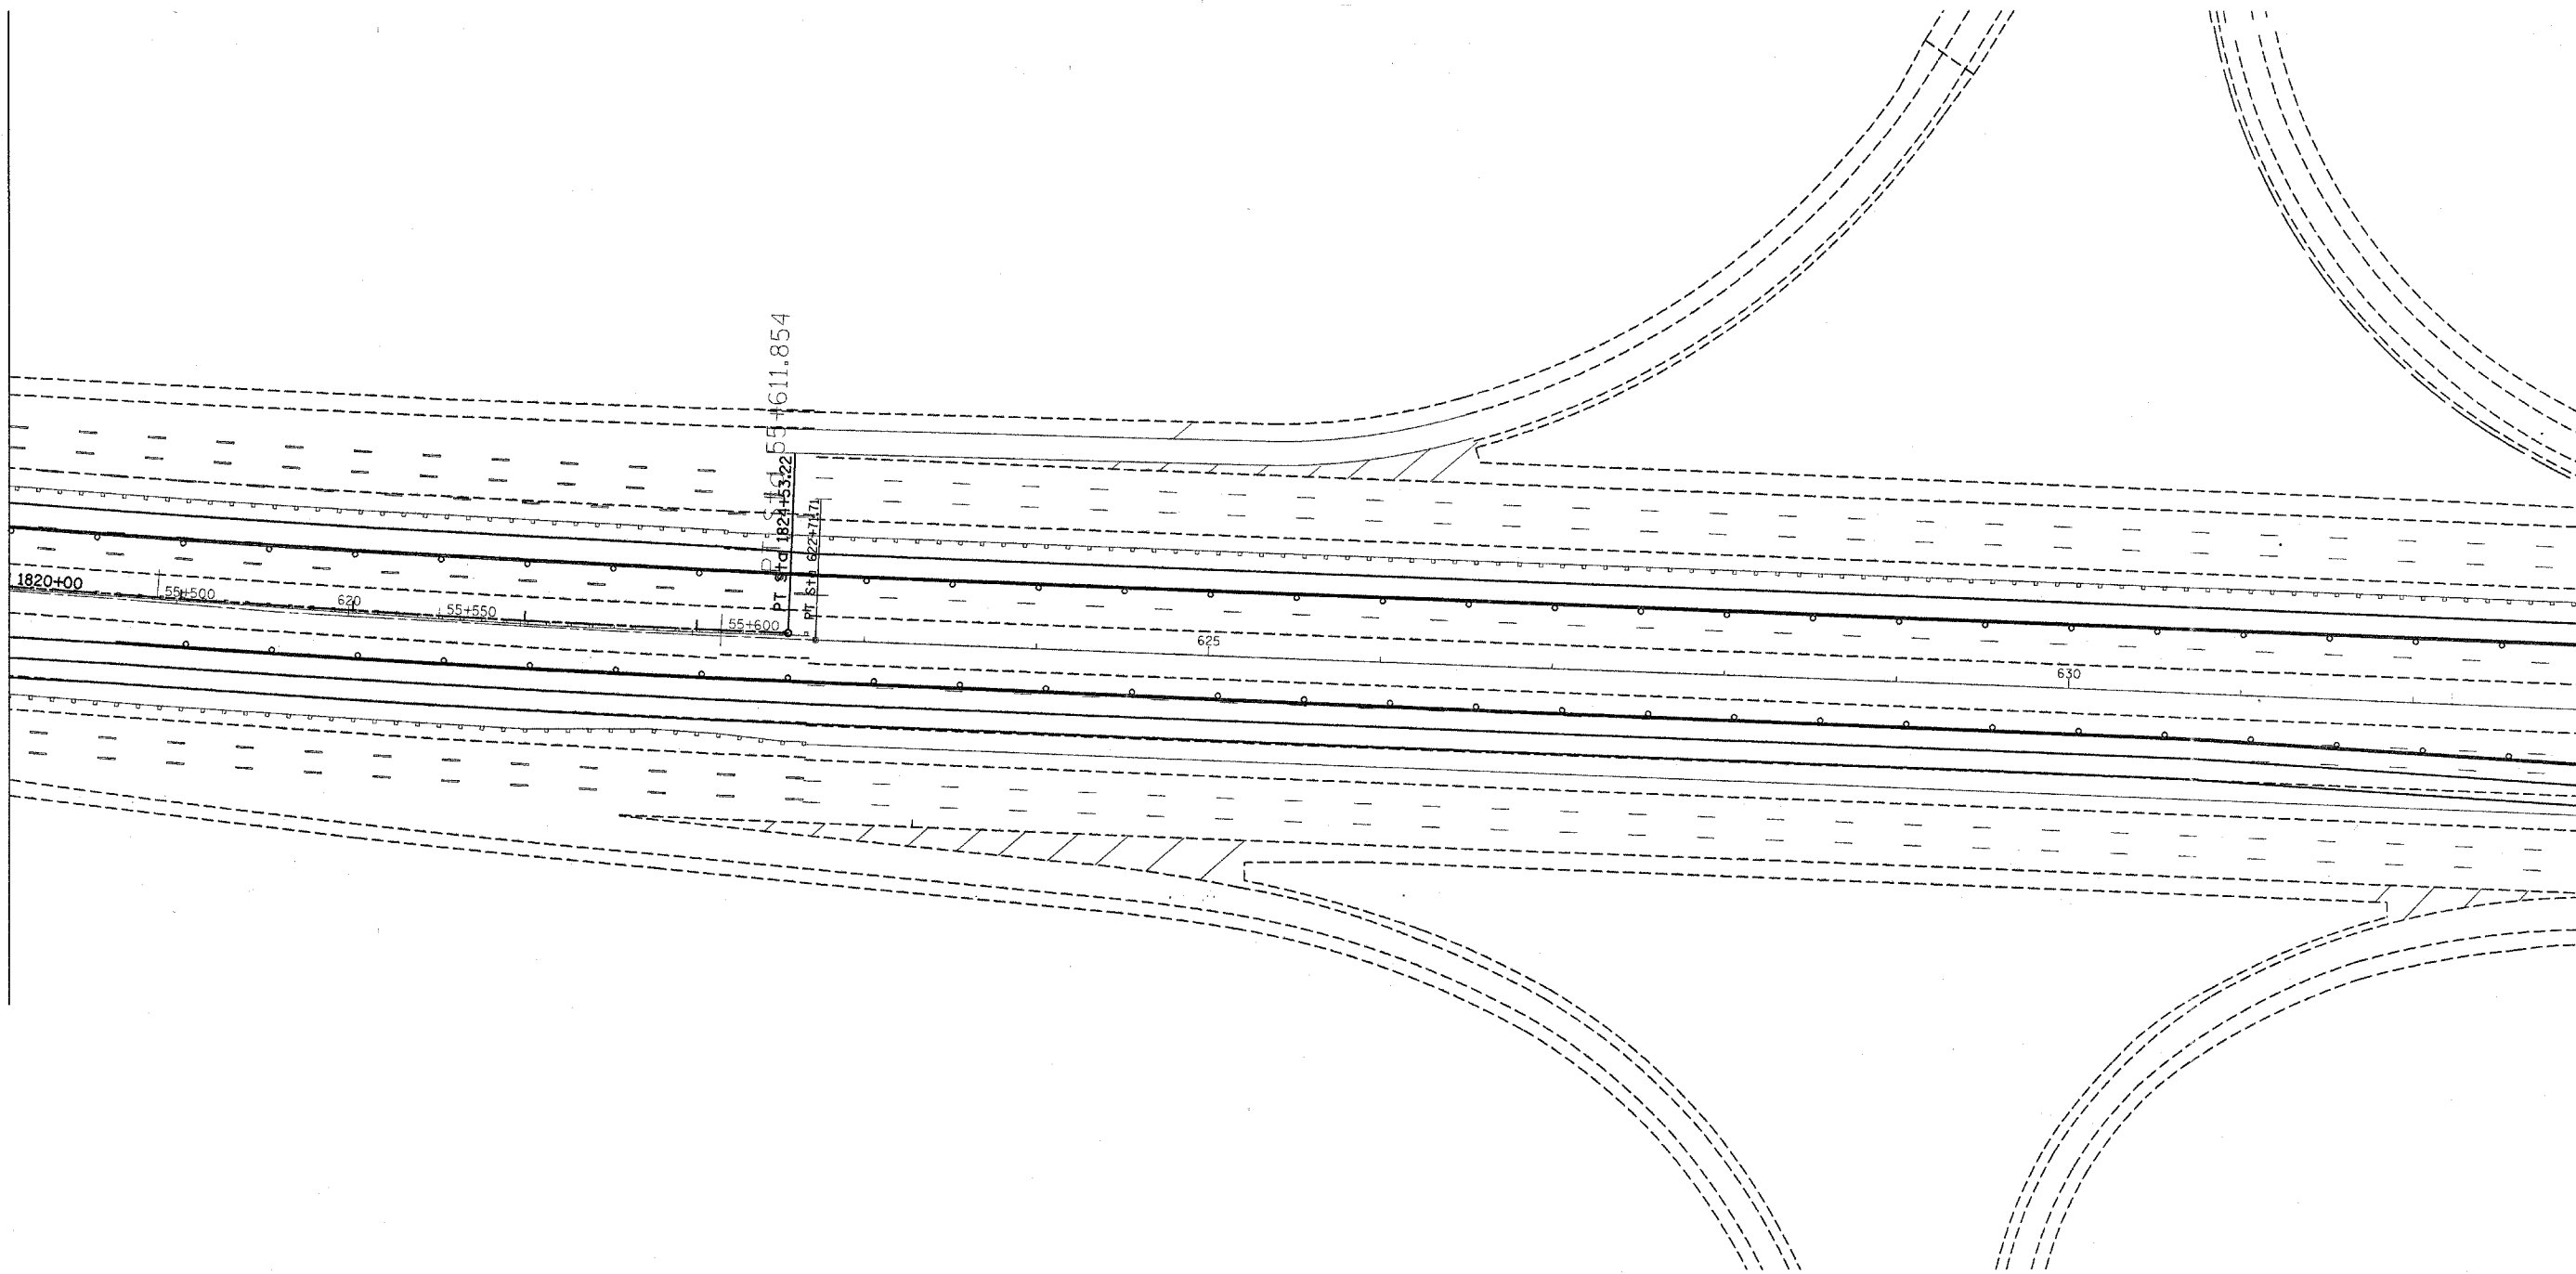


F.A. RTE.	SECTION	COUNTY	TOTAL SHEETS	SHEET NO.
290	2006-030 I	COOK	78	20
STA.		TO STA.		
FED. ROAD DIST. NO.		ILLINOIS	FED. AID PROJECT	

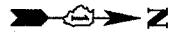

PLOT DATE = 4/17/2007  
 FILE NAME = I:\projects\2006\2006-030 I\2006-030 I.dwg  
 PLOT SCALE = 1/8"=1'-0"  
 USER NAME = p1schawo

REVISIONS	
NAME	DATE

ILLINOIS DEPARTMENT OF TRANSPORTATION  
 TRAFFIC CONTROL STAGING  
 Stage 2

SCALE: VERT.      DRAWN BY  
 HORIZ.              CHECKED BY  
 DATE