
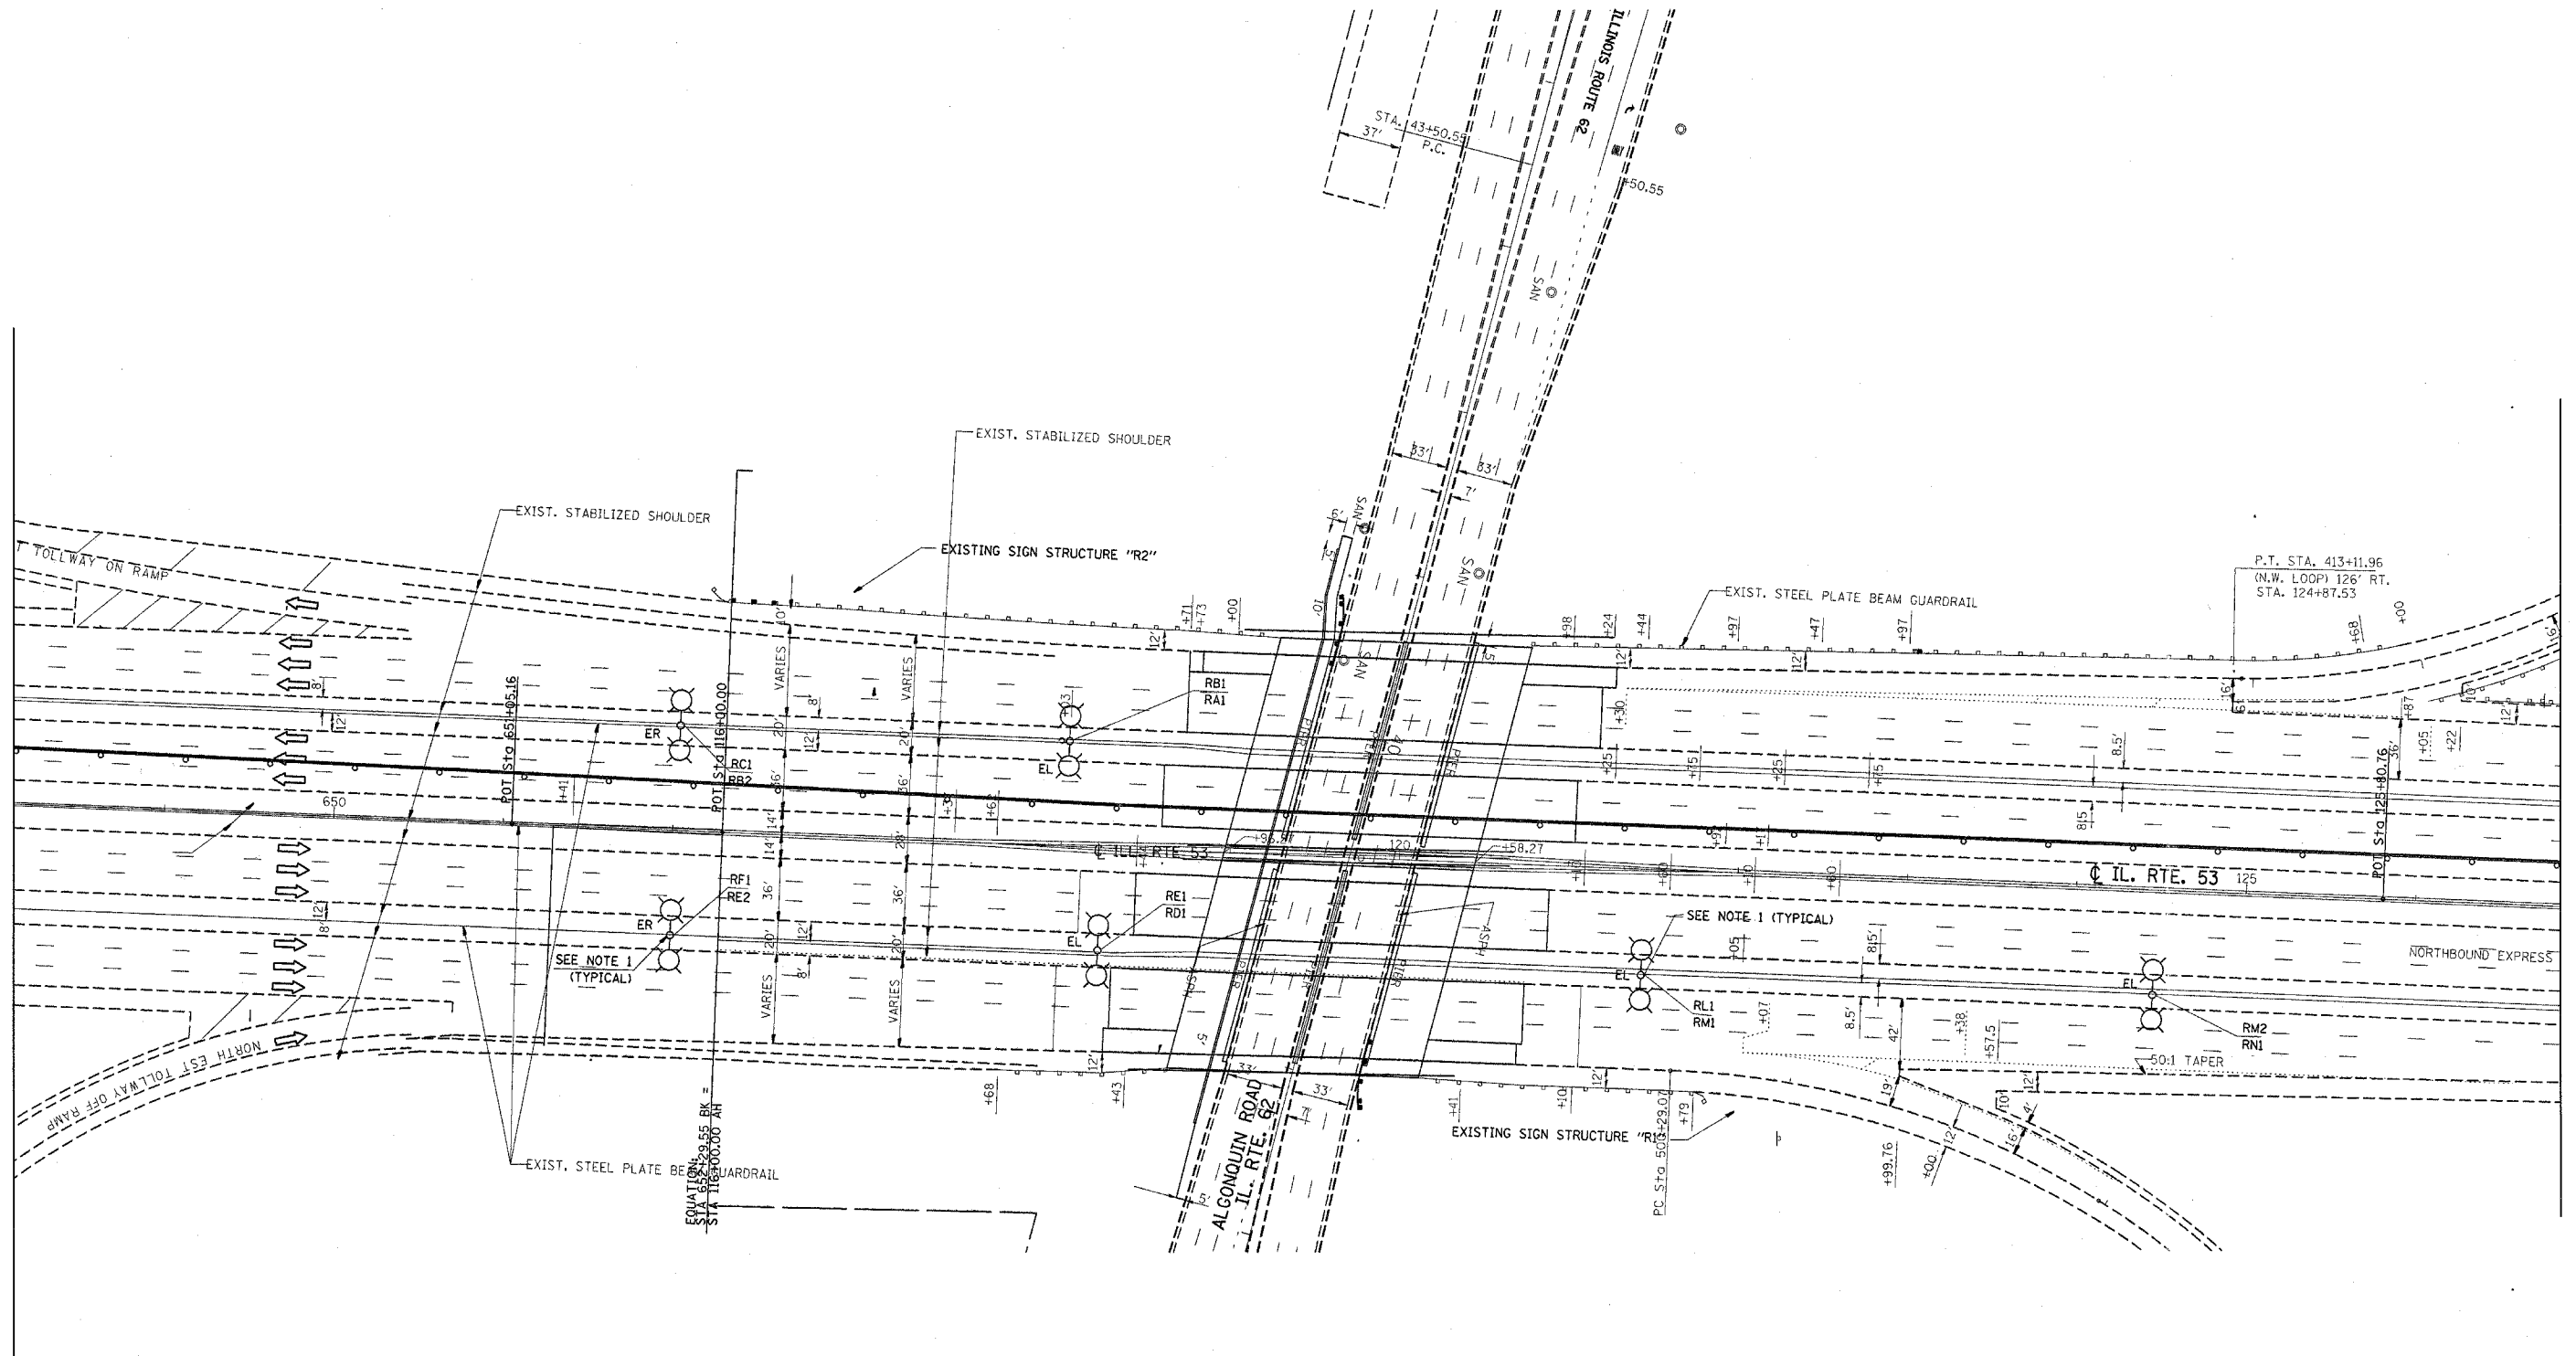


F.A. RTE.	SECTION	COUNTY	TOTAL SHEETS	SHEET NO.
290	2006-030 I	COOK	78	28
STA.		TO STA.		
FED. ROAD DIST. NO.		ILLINOIS FED. AID PROJECT		

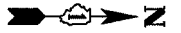

DATE = 4/17/2007  
 PLOT NAME = 4172807.dwg  
 PLOT SCALE = 51.0000' / IN.  
 USER NAME = ritchie

REVISIONS	
NAME	DATE

ILLINOIS DEPARTMENT OF TRANSPORTATION  
 TRAFFIC CONTROL STAGING  
 Stage 2

SCALE: VERT.      DRAWN BY  
 HORIZ.              CHECKED BY  
 DATE