


F.A. RTE.	SECTION	COUNTY	TOTAL SHEETS	SHEET NO.
280	200603D1	COOK	78	33
STA.		TO STA.		
FED. ROAD DIST. NO.	ILLINOIS	FED. AID PROJECT		

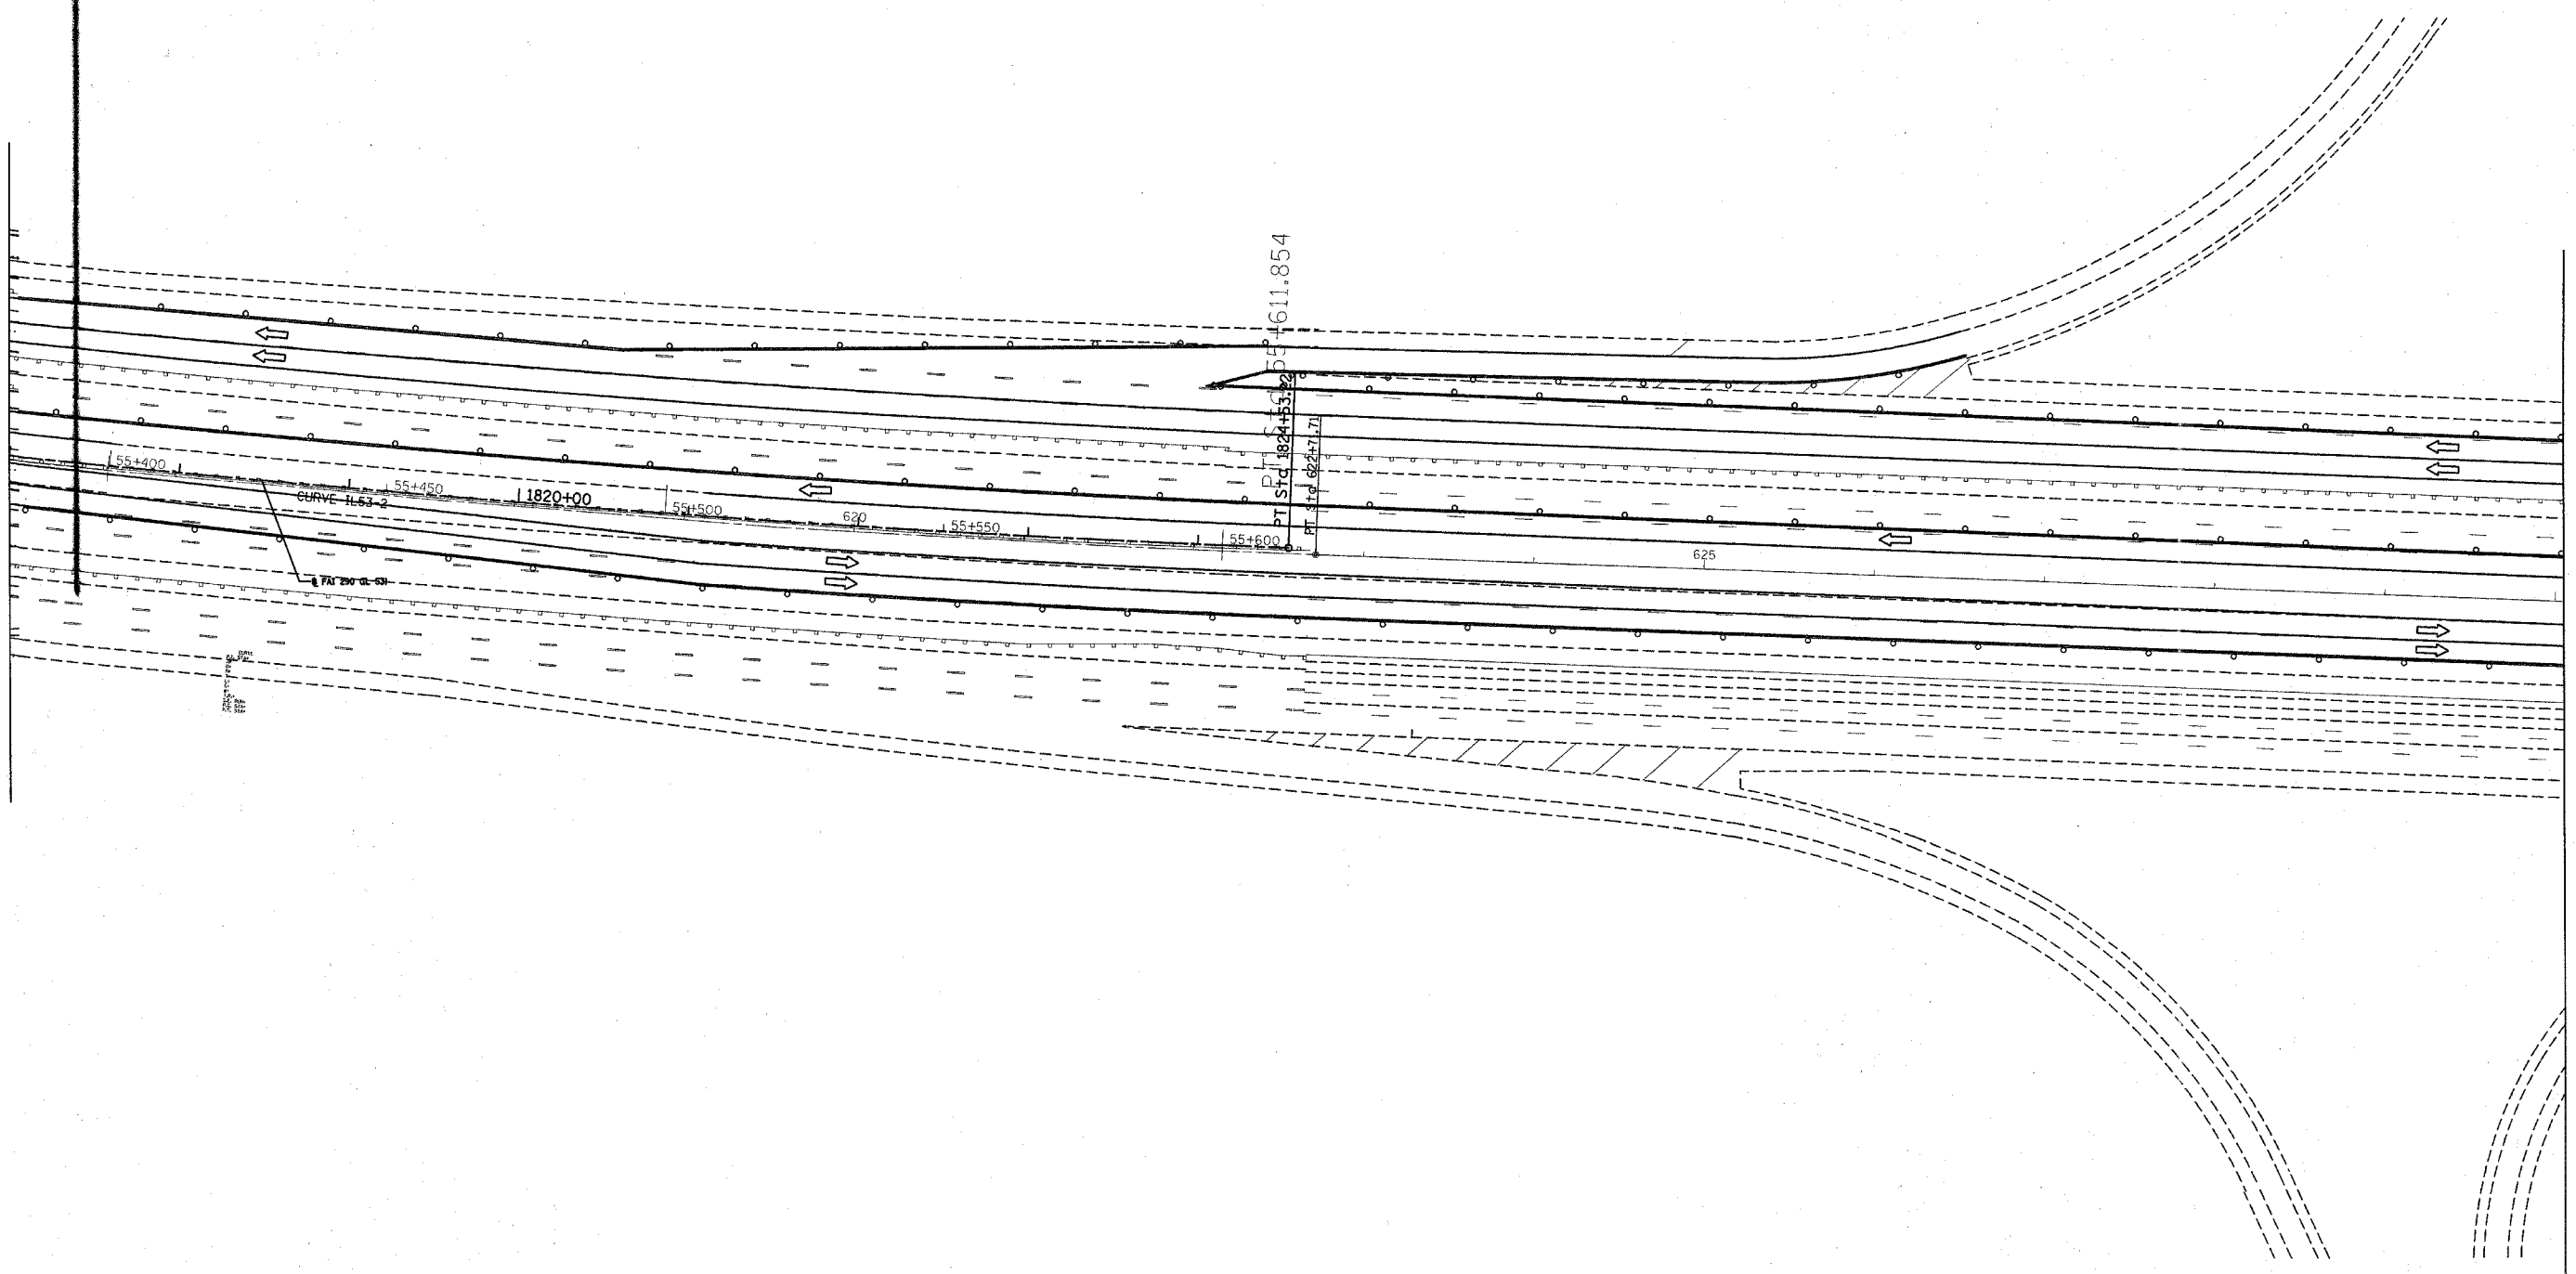

PLOT DATE = 4/17/2007
 FILE NAME = c:\pcc\sec\11\112886\design.dgn
 PLOT SCALE = 51.8000' / IN.
 USER NAME = ritchie

REVISIONS	
NAME	DATE

ILLINOIS DEPARTMENT OF TRANSPORTATION
 TRAFFIC CONTROL STAGING
 Stage 2A
 SCALE: VERT. _____
 HORIZ. _____
 DATE _____
 DRAWN BY _____
 CHECKED BY _____