
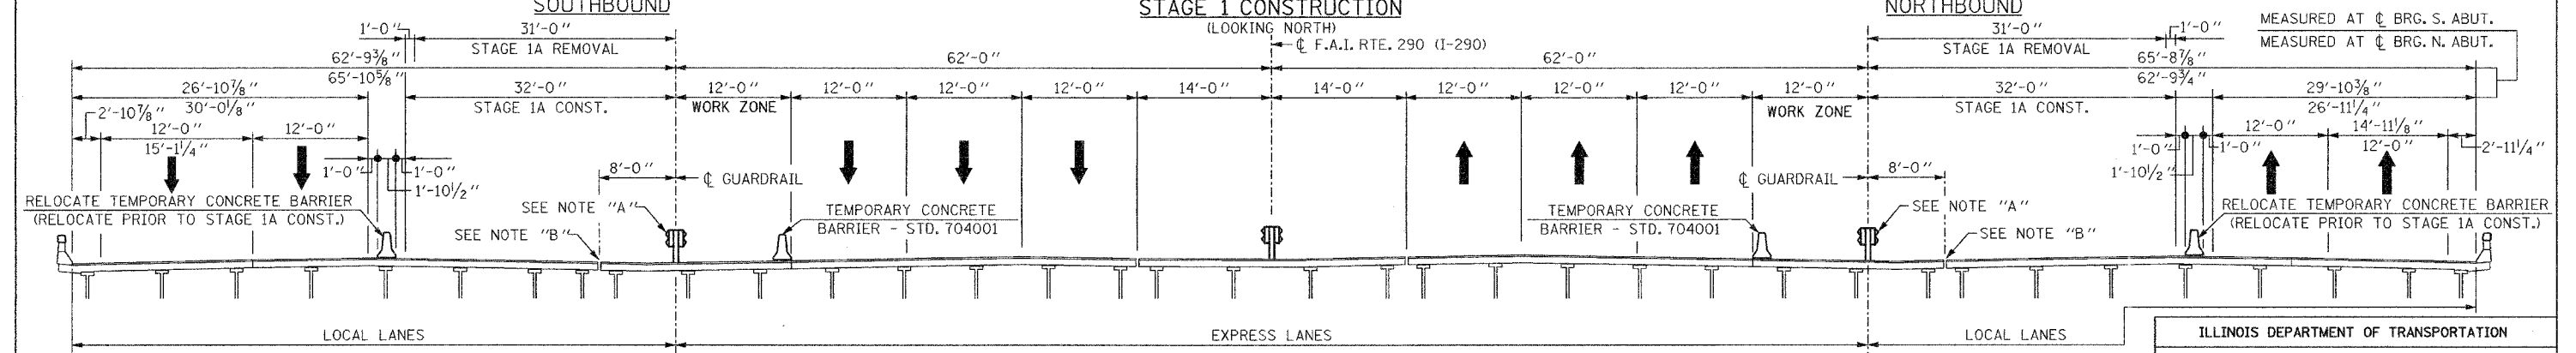
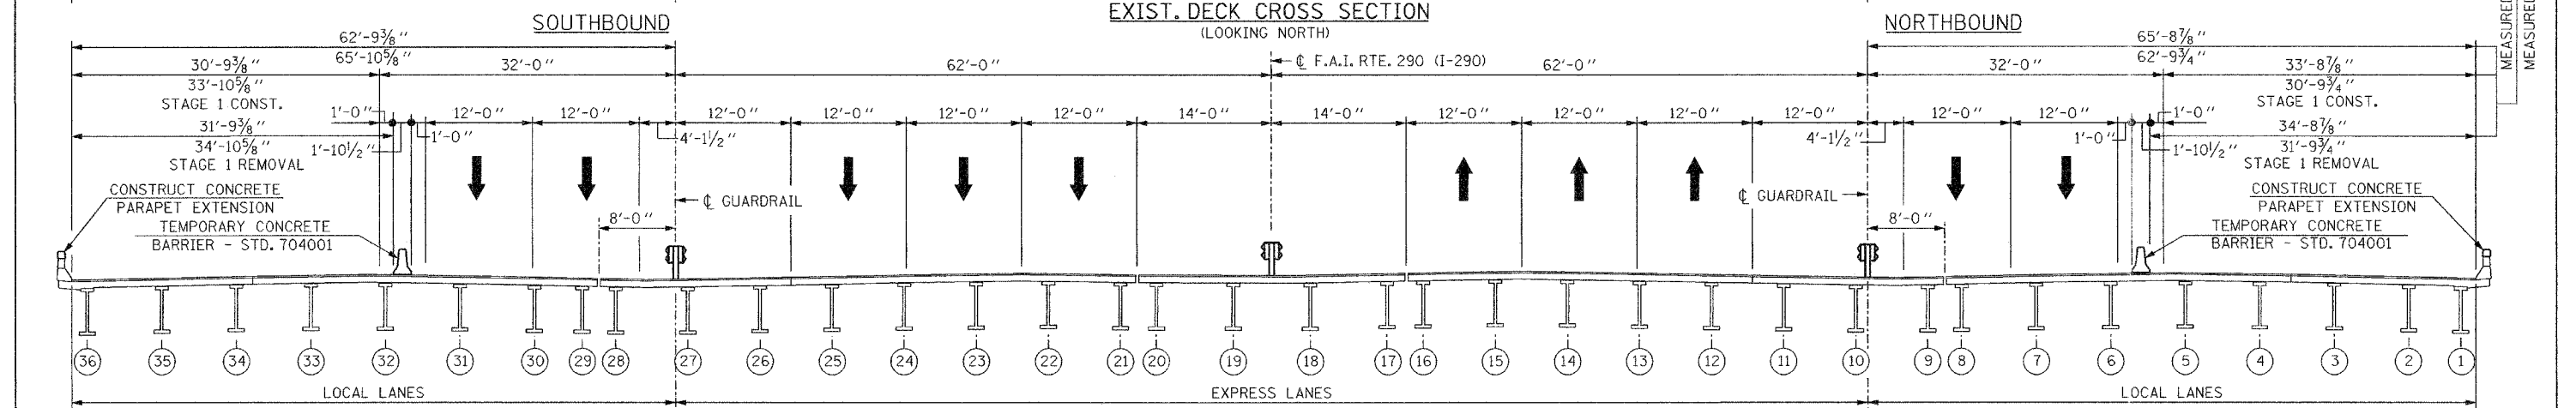


CONTRACT NO. 60B79

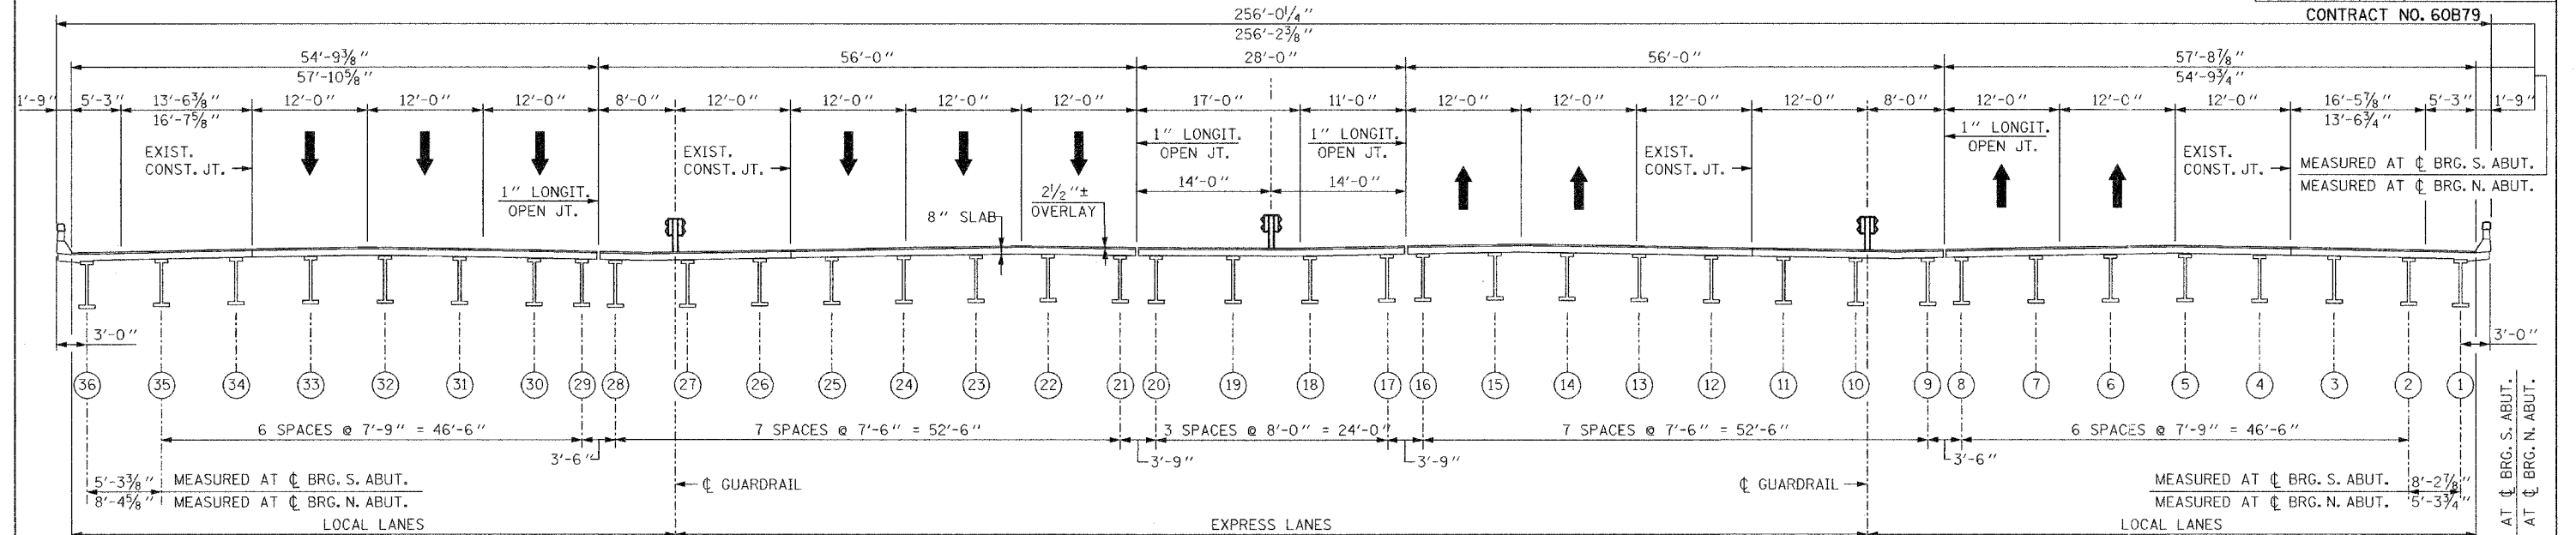

NOTE "A"
REMOVE GUARDRAIL & REPLACE WITH CONCRETE BARRIER, DOUBLE FACE, 42 IN.

NOTE "B"
EXIST. 1" LONGITUDINAL JOINT TO BE REMOVED AND RECONSTRUCTED

BILL OF MATERIAL		
DESCRIPTION	UNIT	QUANTITY
TEMPORARY CONCRETE BARRIER	FT.	1,427
RELOCATE TEMPORARY CONCRETE BARRIER	FT.	2,140

REVISIONS	
NAME	DATE

ILLINOIS DEPARTMENT OF TRANSPORTATION

EXIST. DECK CROSS SECTION & STAGING
F.A.I. RTE. 290 (I-290) OVER
N.W. TOLLWAY (I-90)
F.A.I. RTE. 290 SECTION: 2006-0301
COOK COUNTY STATION 637+76.18
STRUCTURE NO. 016-0977

SCALE: DATE: MAY 10, 2007
DRAWN BY: D.L./F.M.
CHECKED BY: B.N.S./J.C.N.

CHRISTIAN-ROGE & ASSOC., INC.
CHICAGO ILLINOIS

D-91-428-06