


F.A.I. NO.	SECTION	COUNTY	TOTAL SHEETS	SHEET NO.
290	2006-0301	COOK	78	41
STA.	TO STA.			
FED. ROAD DIST. NO.	ILLINOIS	FED. AID PROJECT		

CONTRACT NO. 60B79

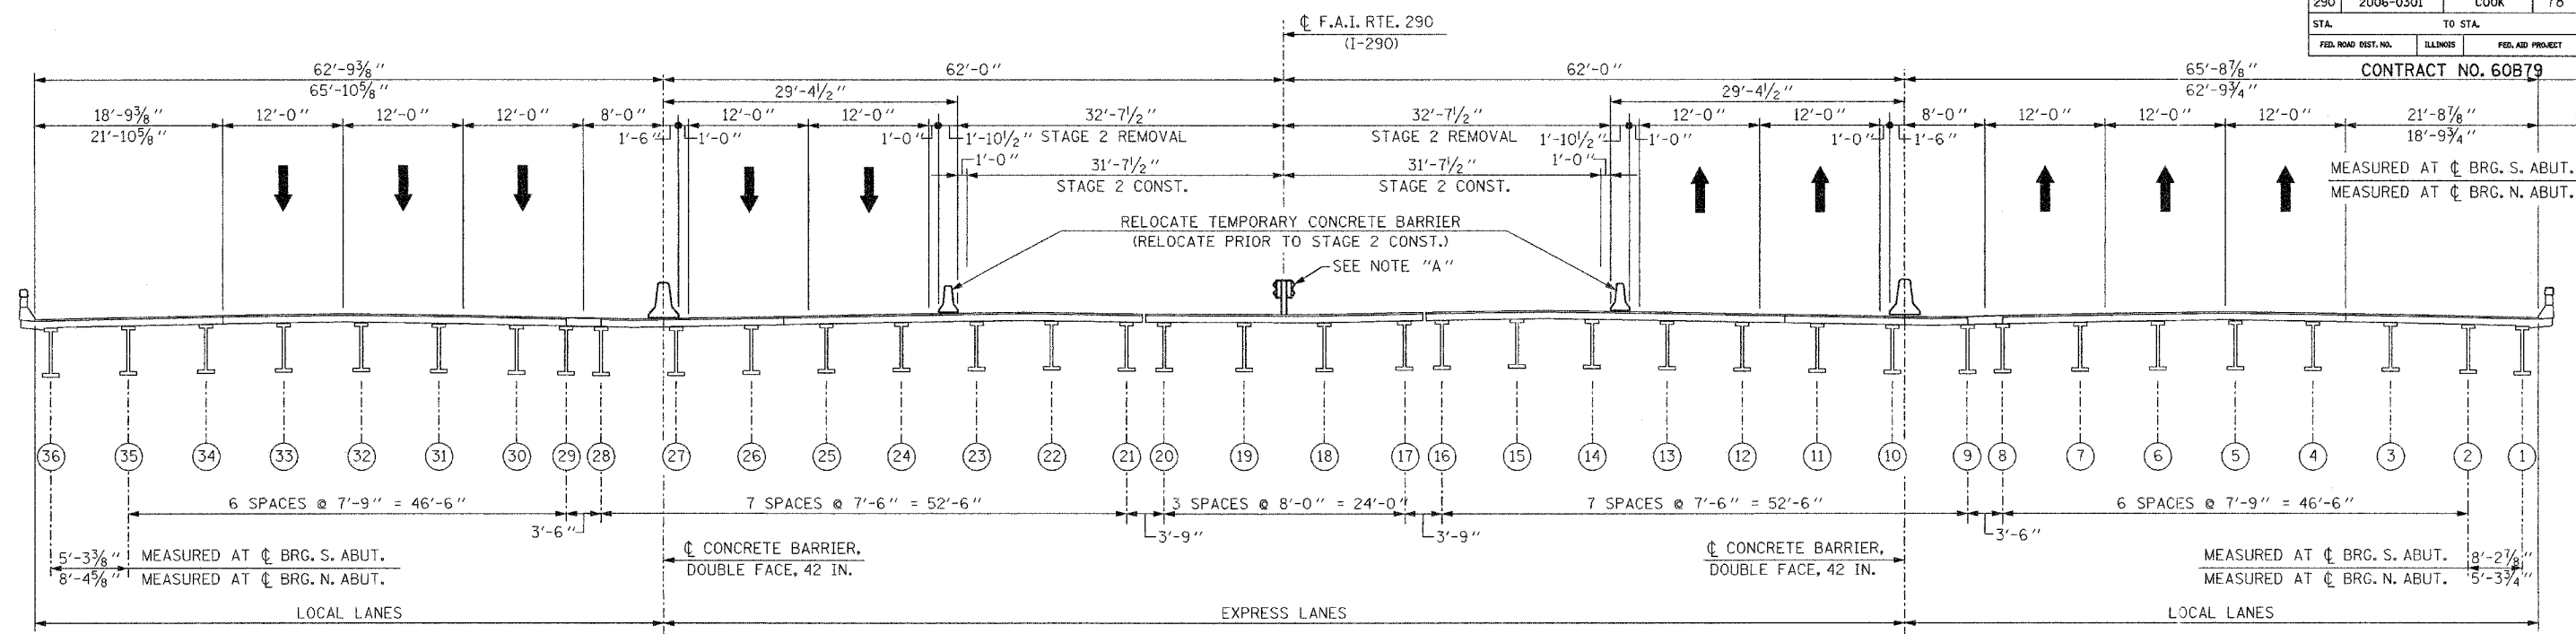


SOUTHBOUND

STAGE 2 CONSTRUCTION
(LOOKING NORTH)

NORTHBOUND

NOTE "A"
REMOVE GUARDRAIL & REPLACE WITH CONCRETE BARRIER, DOUBLE FACE, 42 IN.

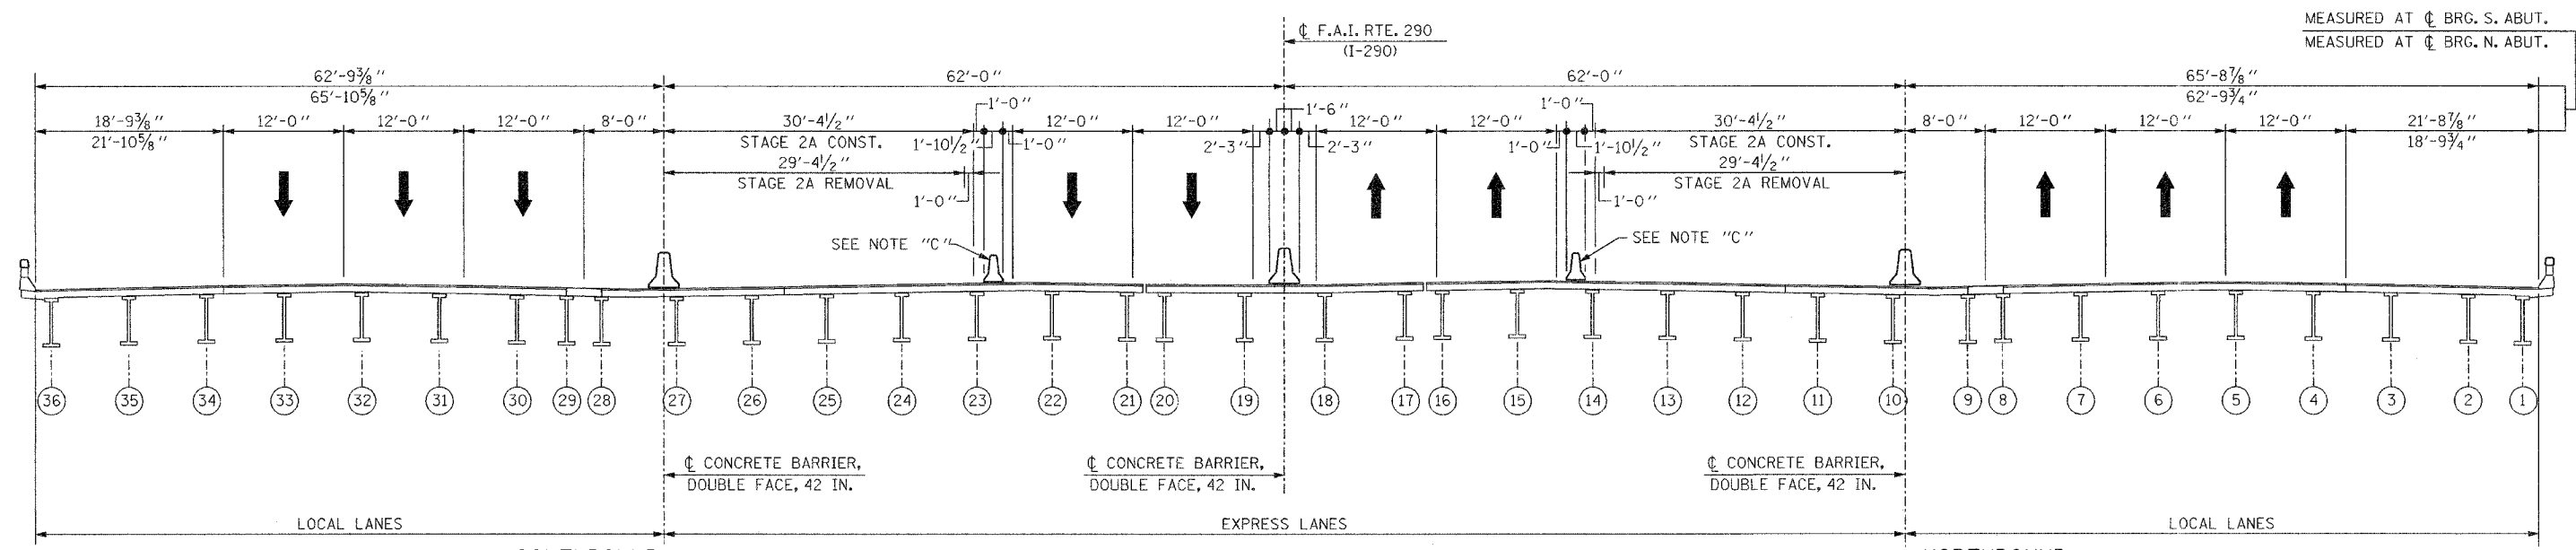

SOUTHBOUND

STAGE 2A CONSTRUCTION
(LOOKING NORTH)

NORTHBOUND

NOTE "C"
RELOCATE TEMPORARY CONCRETE BARRIER (RELOCATE PRIOR TO STAGE 2A CONST.)

REVISIONS	
NAME	DATE

ILLINOIS DEPARTMENT OF TRANSPORTATION
EXIST. DECK CROSS SECTION & STAGING
F.A.I. RTE. 290 (I-290) OVER
N.W. TOLLWAY (I-90)
F.A.I. RTE. 290 SECTION: 2006-0301
COOK COUNTY STATION 637+76.18
STRUCTURE NO. 016-0977

SCALE: DRAWN BY: D.L./F.M.
DATE: MAY 10, 2007 CHECKED BY: B.N.S./J.C.M.

CHRISTIAN-ROGE & ASSOC., INC.
CHICAGO ILLINOIS