




F.A. RTE.	SECTION	COUNTY	TOTAL SHEETS	SHEET NO.
290	2006-030 I	COOK	78	49
STA.		TO STA.		
FED. ROAD DIST. NO.		ILLINOIS	FED. AID PROJECT	

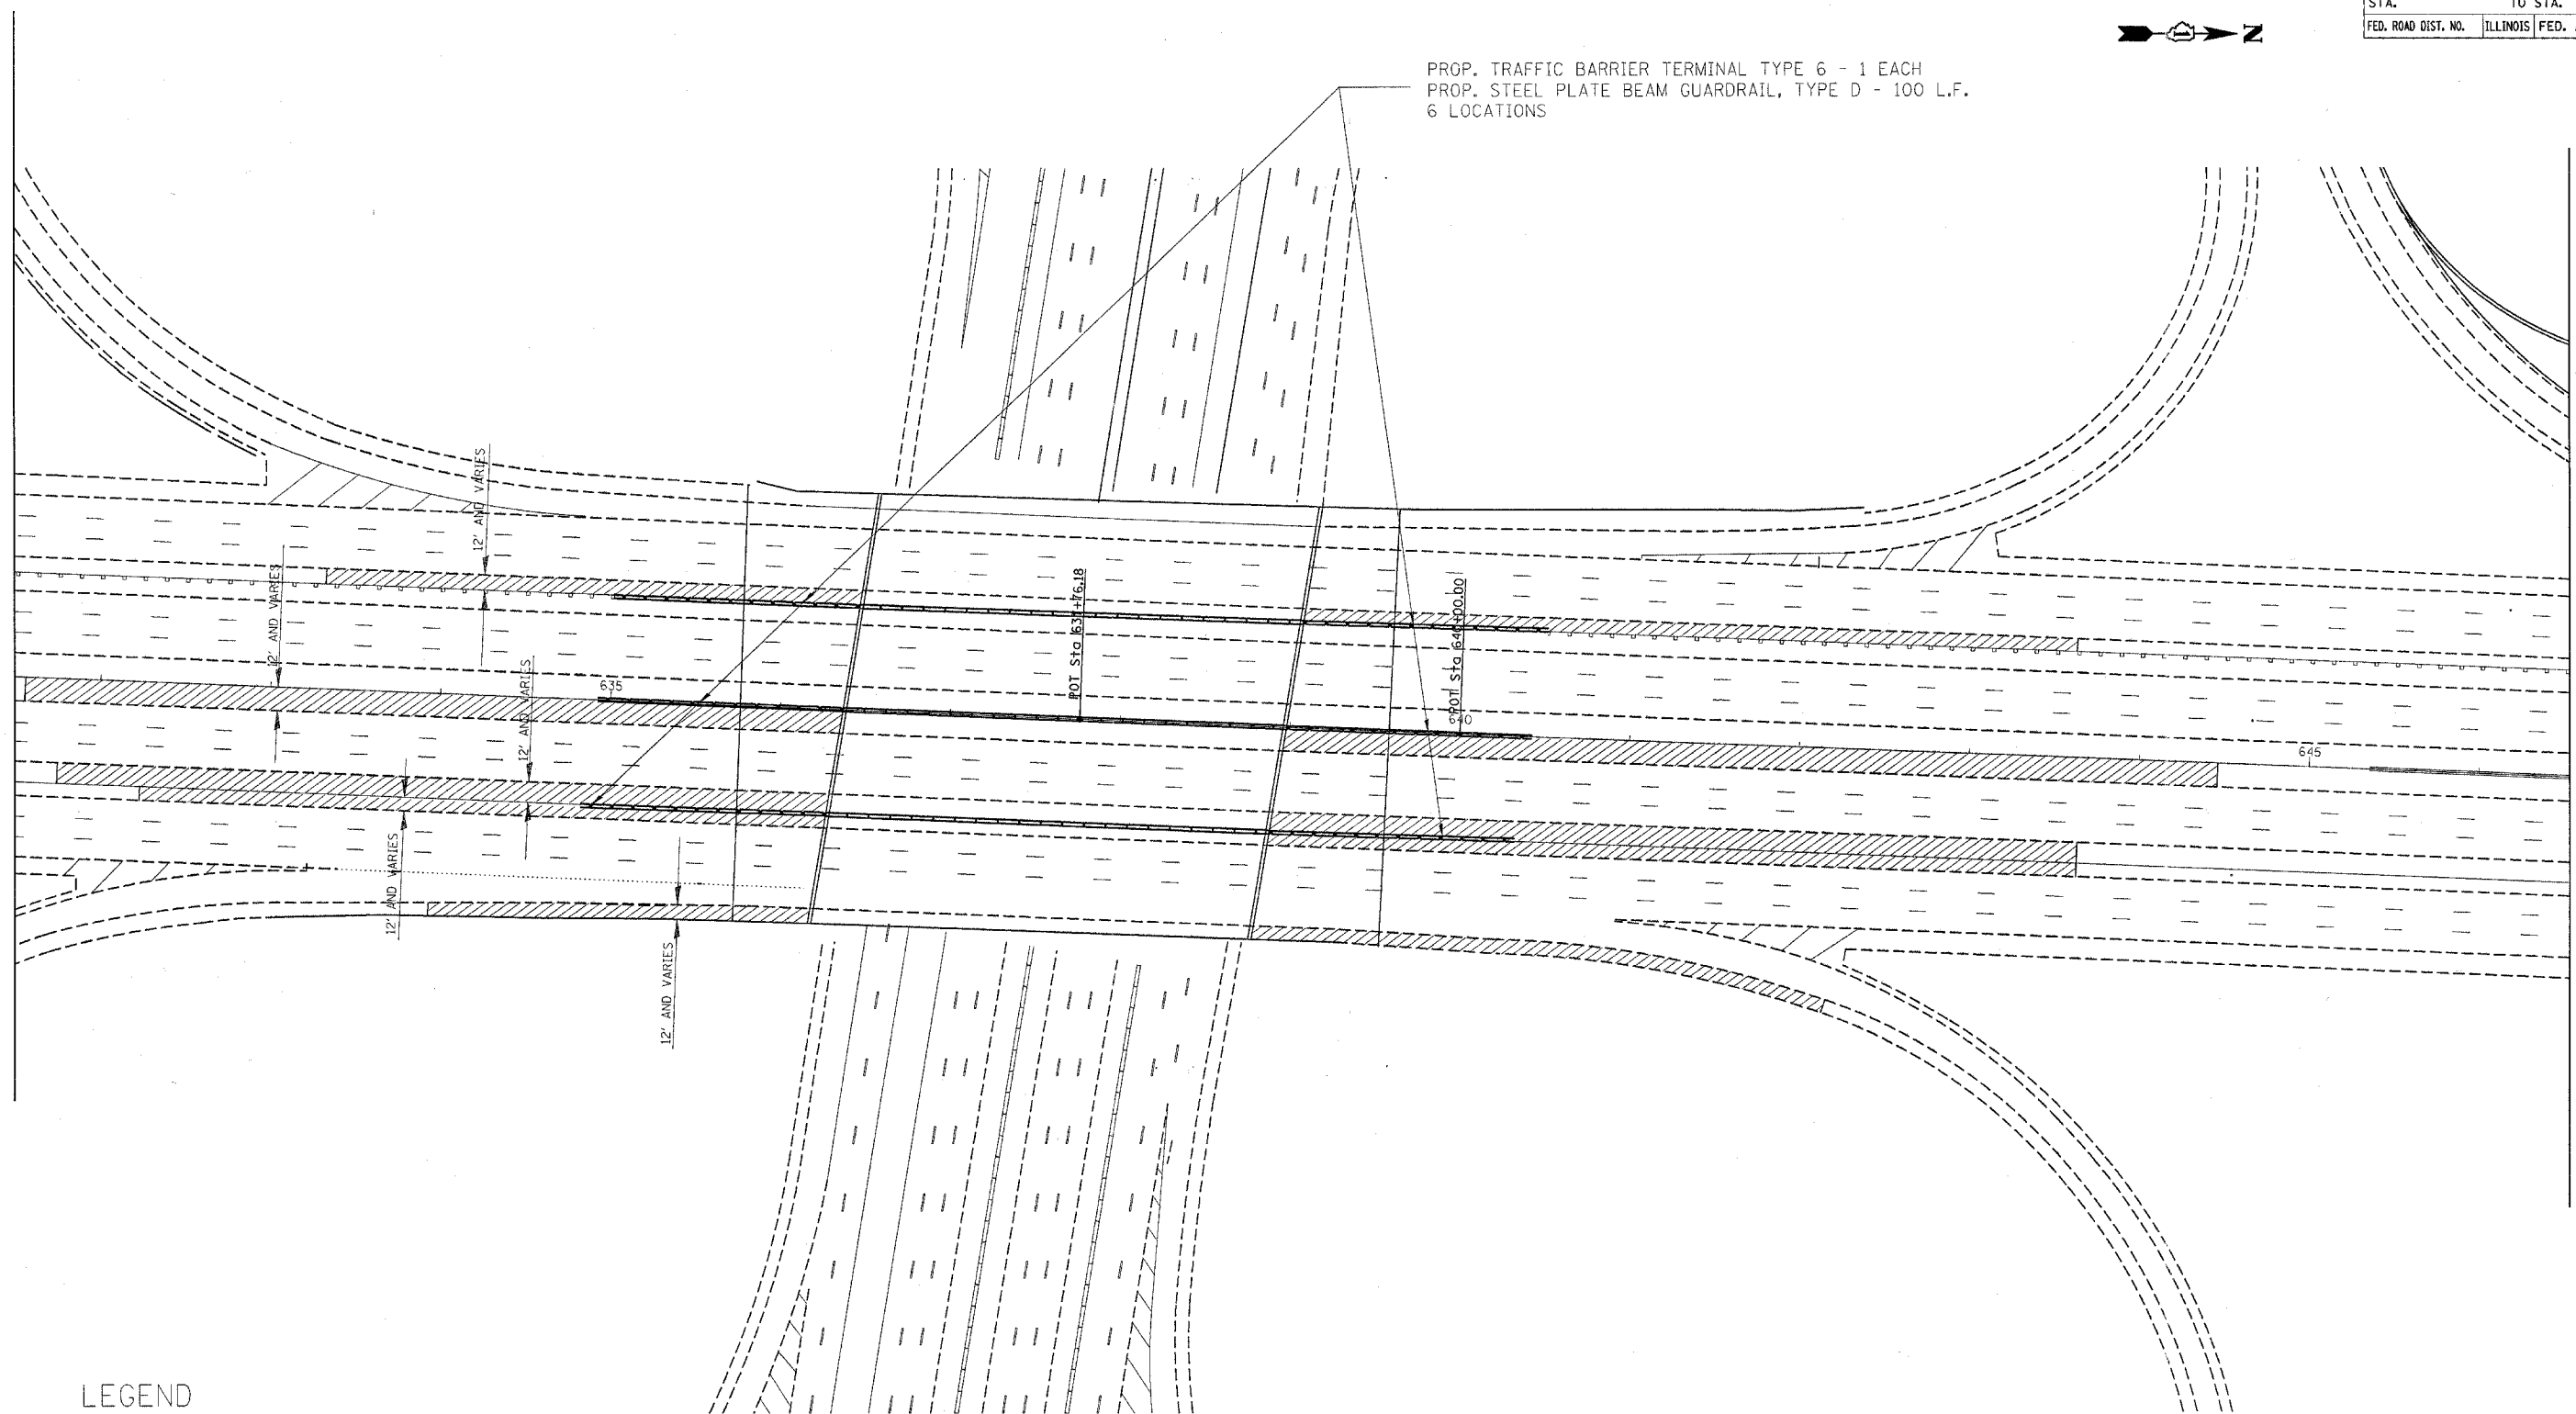

PROP. TRAFFIC BARRIER TERMINAL TYPE 6 - 1 EACH  
 PROP. STEEL PLATE BEAM GUARDRAIL, TYPE D - 100 L.F.  
 6 LOCATIONS



LEGEND

-  PROP. HMA SURFACE REMOVAL 1-1/2"  
 PROP. HMA SURFACE COURSE, MIX "D", N70  
 PROP. SHOULDER RUMBLE STRIP (TO BE INSTALLED AFTER STAGE CONSTRUCTION)
-  PROP. HMA SURFACE REMOVAL 2"  
 PROP. HMA SURFACE COURSE, MIX "F", N105

NOTE

HMA RESURFACING OF THE EXISTING ROADWAY SHOULDERS SHALL BE LIMITED TO AREAS WHERE TRAFFIC HAS TO BE WEAVED INTO THE SHOULDER FOR STAGING. SHOULDER RESURFACING SHALL BE COMPLETED PRIOR TO STAGE CONSTRUCTION.

REVISIONS	
NAME	DATE

ILLINOIS DEPARTMENT OF TRANSPORTATION  
 ROADWAY PLANS  
 I-290/IL. 53 AT I-90 (TOLL)

SCALE: VERT. \_\_\_\_\_  
 HORIZ. \_\_\_\_\_  
 DATE \_\_\_\_\_ DRAWN BY \_\_\_\_\_  
 CHECKED BY \_\_\_\_\_

PLOT DATE = 5/15/2007  
 FILE NAME = c:\pavement\42806.dwg  
 USER NAME = r123456