



F.A.I. RTE.	SECTION	COUNTY	TOTAL SHEETS	SHEET NO.
290	2006-0301	COOK	70	56
STA.	TO STA.			
FED. ROAD DIST. NO.	ILLINOIS	FED. AID PROJECT		


CONTRACT NO. 60B79

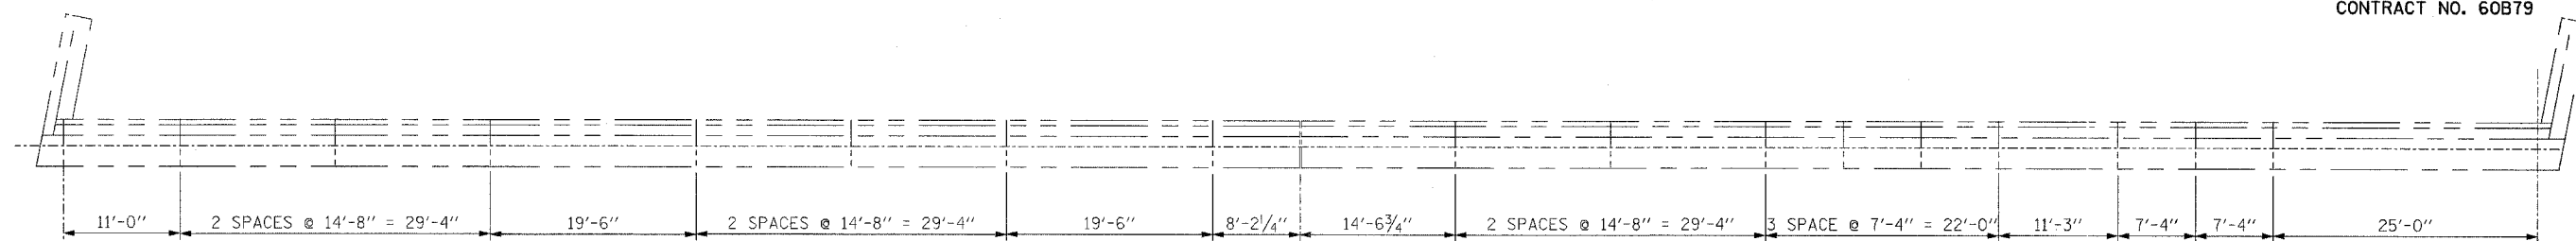


EXIST. PLAN NORTH ABUTMENT

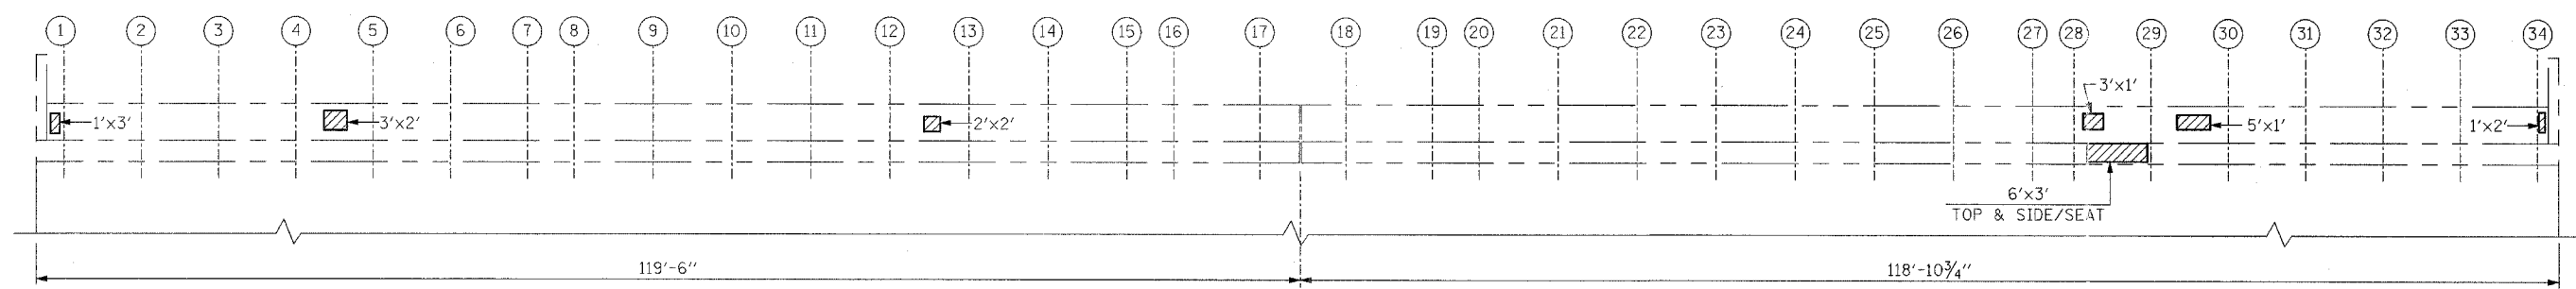

EXIST. ELEVATION NORTH ABUTMENT

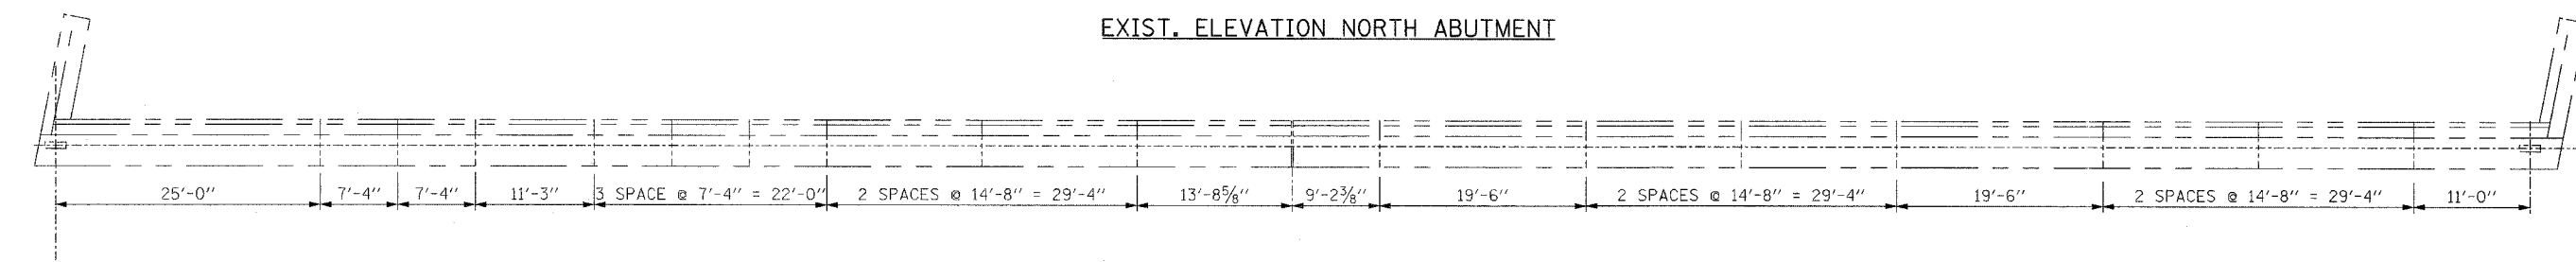

EXIST. PLAN SOUTH ABUTMENT

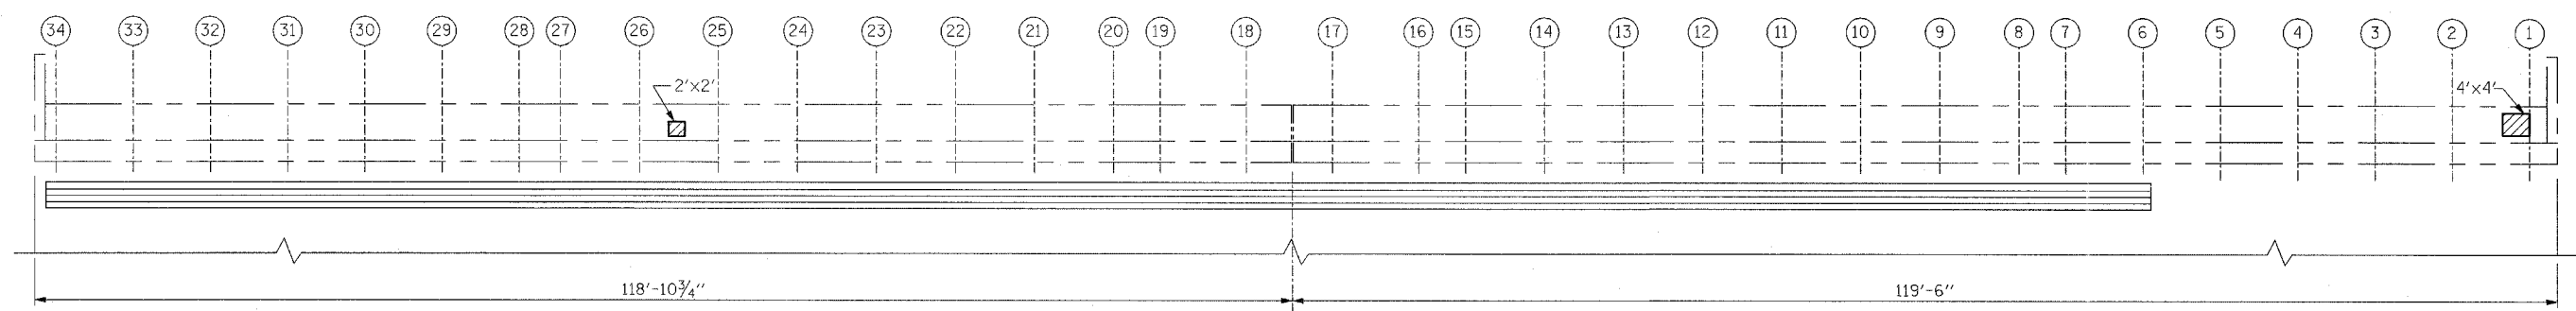

EXIST. ELEVATION SOUTH ABUTMENT

**NOTE:**  
REPAIR PATCH DIMENSIONS ARE CALLED OUT HORIZONTAL BY VERTICAL.

BILL OF MATERIAL		
DESCRIPTION	UNIT	QUANTITY
STRUCTURAL REPAIR OF CONCRETE (DEPTH EQUAL TO OR LESS THAN 5")	SQ. FT.	70

**LEGEND:**  
 STRUCTURAL REPAIR OF CONCRETE (DEPTH EQUAL TO OR LESS THAN 5")

REVISIONS	
NAME	DATE

ILLINOIS DEPARTMENT OF TRANSPORTATION  
 NORTH & SOUTH ABUTMENT REPAIRS  
 F.A.I. RTE. 290 (I-290) OVER GOLF ROAD  
 F.A.I. RTE. 290 SECTION: 2006-0301  
 COOK COUNTY STATION 612+95.92  
 STRUCTURE NO. 016-0980

SCALE: DATE: MAY 10, 2007  
 DRAWN BY: D.L./F.M.  
 CHECKED BY: B.N.S./J.C.N.  
**CHRISTIAN-ROGE & ASSOC., INC.**  
 CHICAGO ILLINOIS