

F.A.P. RTE.	SECTION	COUNTY	TOTAL SHEETS	SHEET NO.
303	131B (1&2) BR	McHENRY	107	1

CONTRACT NO. 60B83

107+2=109

FOR INDEX OF SHEETS, SEE SHEET NO. 2

STATE OF ILLINOIS
DEPARTMENT OF TRANSPORTATION
DIVISION OF HIGHWAYS

**PROPOSED
HIGHWAY PLANS**

**F.A.P. 303 /IL. RTE. 173 (OVER PISCASAW CREEK)
SECTION: 131B (1&2) BR
WHITE OAKS ROAD TO OAK GROVE ROAD
ROADWAY AND BRIDGE RECONSTRUCTION
PROJECT: F-BRF-0303(035)
S.N. 056-0089 & S.N. 056-0090
C-91-434-06
McHENRY COUNTY**

DESIGN DESIGNATION

820 (17) OTHER PRINCIPAL ARTERIAL 2.07 (FP 10)
DESIGN SPEED: 40 M.P.H. (WHITE OAKS ROAD TO OAK GROVE ROAD)


TRAFFIC DATA

IL. RTE. 173 5,900 (2005) ADT
 6,450 (2017) ADT


MUNICIPALITY INVOLVED:

CHEMUNG

THIS PROJECT CONSISTS OF THE REMOVAL OF S.N. 056-0027 AND S.N. 056-0028 AND THE CONSTRUCTION OF S.N. 056-0089 AND S.N. 056-0090. THE PROJECT WILL ALSO CONSIST OF THE RECONSTRUCTION AND THE RAISING OF THE PROFILE OF 2,000 FEET OF ILLINOIS ROUTE 173.

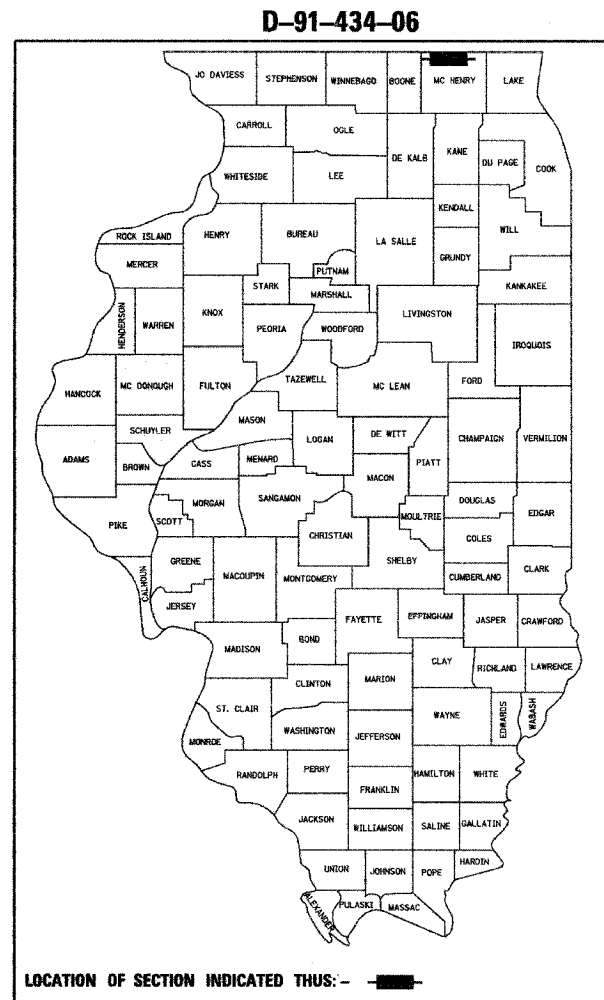

I.D.O.T. CONSULTANT PROJECT MANAGER: RUSS SINHA (847) 705-4209

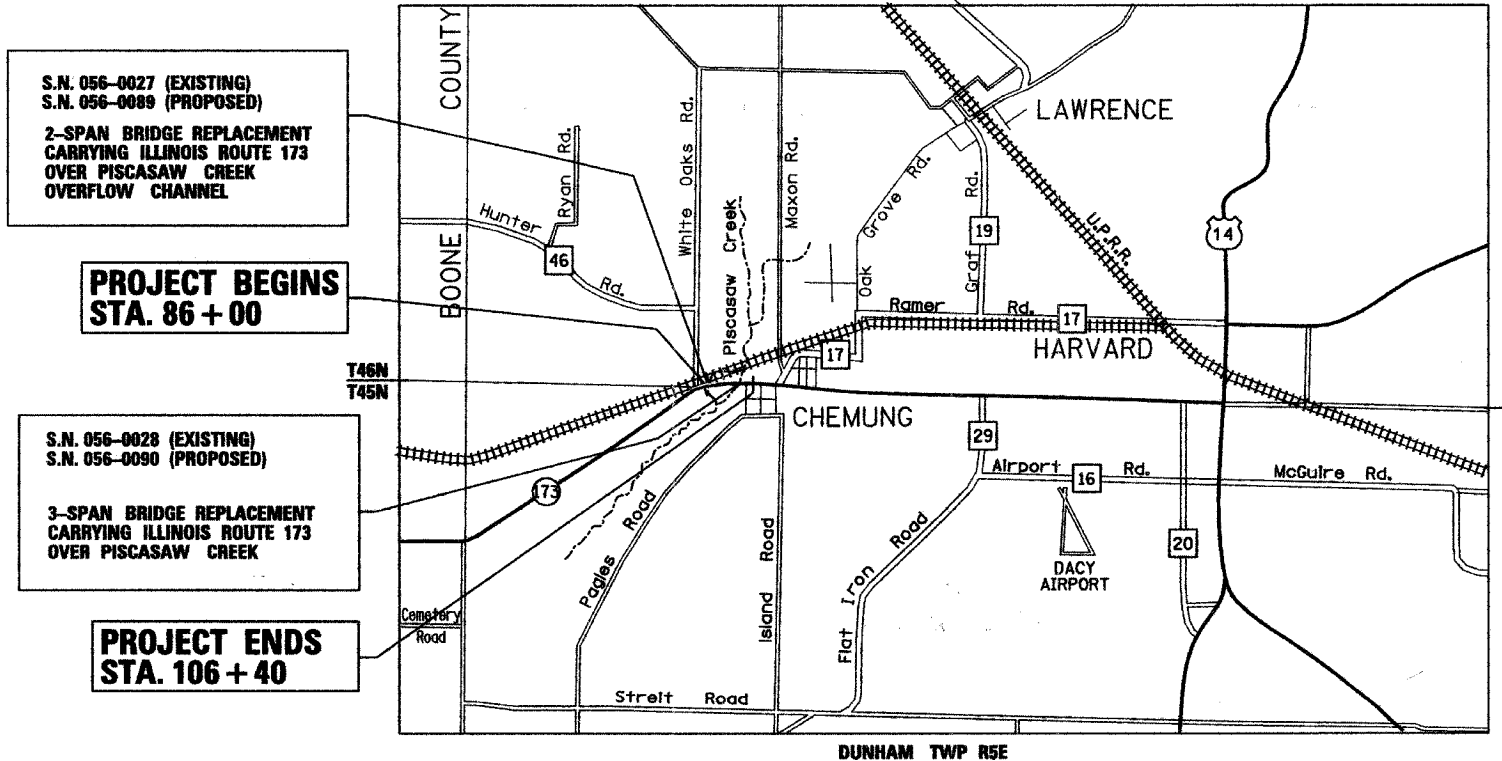


S.N. 056-0027 (EXISTING)
S.N. 056-0089 (PROPOSED)
2-SPAN BRIDGE REPLACEMENT
CARRYING ILLINOIS ROUTE 173
OVER PISCASAW CREEK
OVERFLOW CHANNEL

**PROJECT BEGINS
STA. 86 + 00**

S.N. 056-0028 (EXISTING)
S.N. 056-0090 (PROPOSED)
3-SPAN BRIDGE REPLACEMENT
CARRYING ILLINOIS ROUTE 173
OVER PISCASAW CREEK

**PROJECT ENDS
STA. 106 + 40**

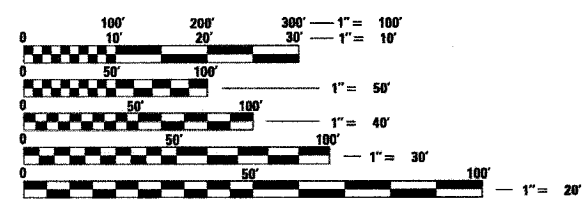

FULL SIZE PLANS HAVE BEEN PREPARED USING STANDARD ENGINEERING SCALES. REDUCED SIZED PLANS WILL NOT CONFORM TO STANDARD SCALES. IN MAKING MEASUREMENTS ON REDUCED PLANS, THE ABOVE SCALES MAY BE USED.

J.U.L.I.E.
JOINT UTILITY LOCATION INFORMATION FOR EXCAVATION
1-800-892-0123

**PRINTED BY THE AUTHORITY
OF THE STATE OF ILLINOIS**

**GROSS LENGTH OF PROJECT = 2,040.00 FEET = 0.389 MILES
NET LENGTH OF PROJECT = 2,040.00 FEET = 0.389 MILES**

CONTRACT NO. 60B83

STATE OF ILLINOIS
DEPARTMENT OF TRANSPORTATION
DIVISION OF HIGHWAYS

SUBMITTED APRIL 12, 2007

Dina M. O'Keefe / 1/6
DEPUTY DIRECTOR OF HIGHWAYS, REGION ENGINEER

May 11, 2007
Eric S. Hare
ENGINEER OF DESIGN AND ENVIRONMENT

May 11, 2007
Milton R. Seay / 1/0
DIRECTOR OF HIGHWAYS, CHIEF ENGINEER



Bhadresh N. Shah / 4-10-07
BHADRESH N. SHAH, S.E., P.E. DATE
EXPIRES: 11-30-08



Birinder S. Sachdeva / 4-10-07
BIRINDER S. SACHDEVA, P.E. DATE
EXPIRES: 11-30-07



CHRISTIAN-ROGE & ASSOCIATES, INC.
ENGINEERS / PLANNERS / SURVEYORS
211 W. WACKER DRIVE CHICAGO, IL 60606
TELEPHONE: 312-372-2023