
 
 





 



F.A.P. RTE.	SECTION	COUNTY	TOTAL SHEETS	SHEET NO.
303	131B (1&2) BR	McHENRY	107	22
STA.	TO STA.			
FED. ROAD DIST. NO.	ILLINOIS	FED. AID PROJECT		

CONTRACT NO. 60B83


**TRAFFIC CONTROL AND STAGING LEGEND**

-  WORK ZONE
-  TEMPORARY PAVEMENT
-  PAVEMENT MARKING REMOVAL
-  VERTICAL PANEL AT 50' C-C (DOUBLE SIDED)
-  DIRECTION OF TRAFFIC
-  ONE LANE REVERSIBLE FLOW
-  BARRICADES OR DRUMS @ 50' C-C (UNLESS NOTED OTHERWISE)
-  TYPE III BARRICADES
-  TEMPORARY CONCRETE BARRIER W/ XXX REFLECT AT XX' C-C
-  TEMPORARY IMPACT ATTENUATORS (TEST LEVEL 2) (ATTACH TO PROPOSED PAVEMENT)



**NOTES:**

1. THE IMPACT ATTENUATORS AND TEMPORARY CONCRETE BARRIER AS SHOWN FOR STAGE II SHALL BE INSTALLED PRIOR TO THIS SUB-STAGE.
2. REMOVE ALL STOP BARS THIS SUB-STAGE.

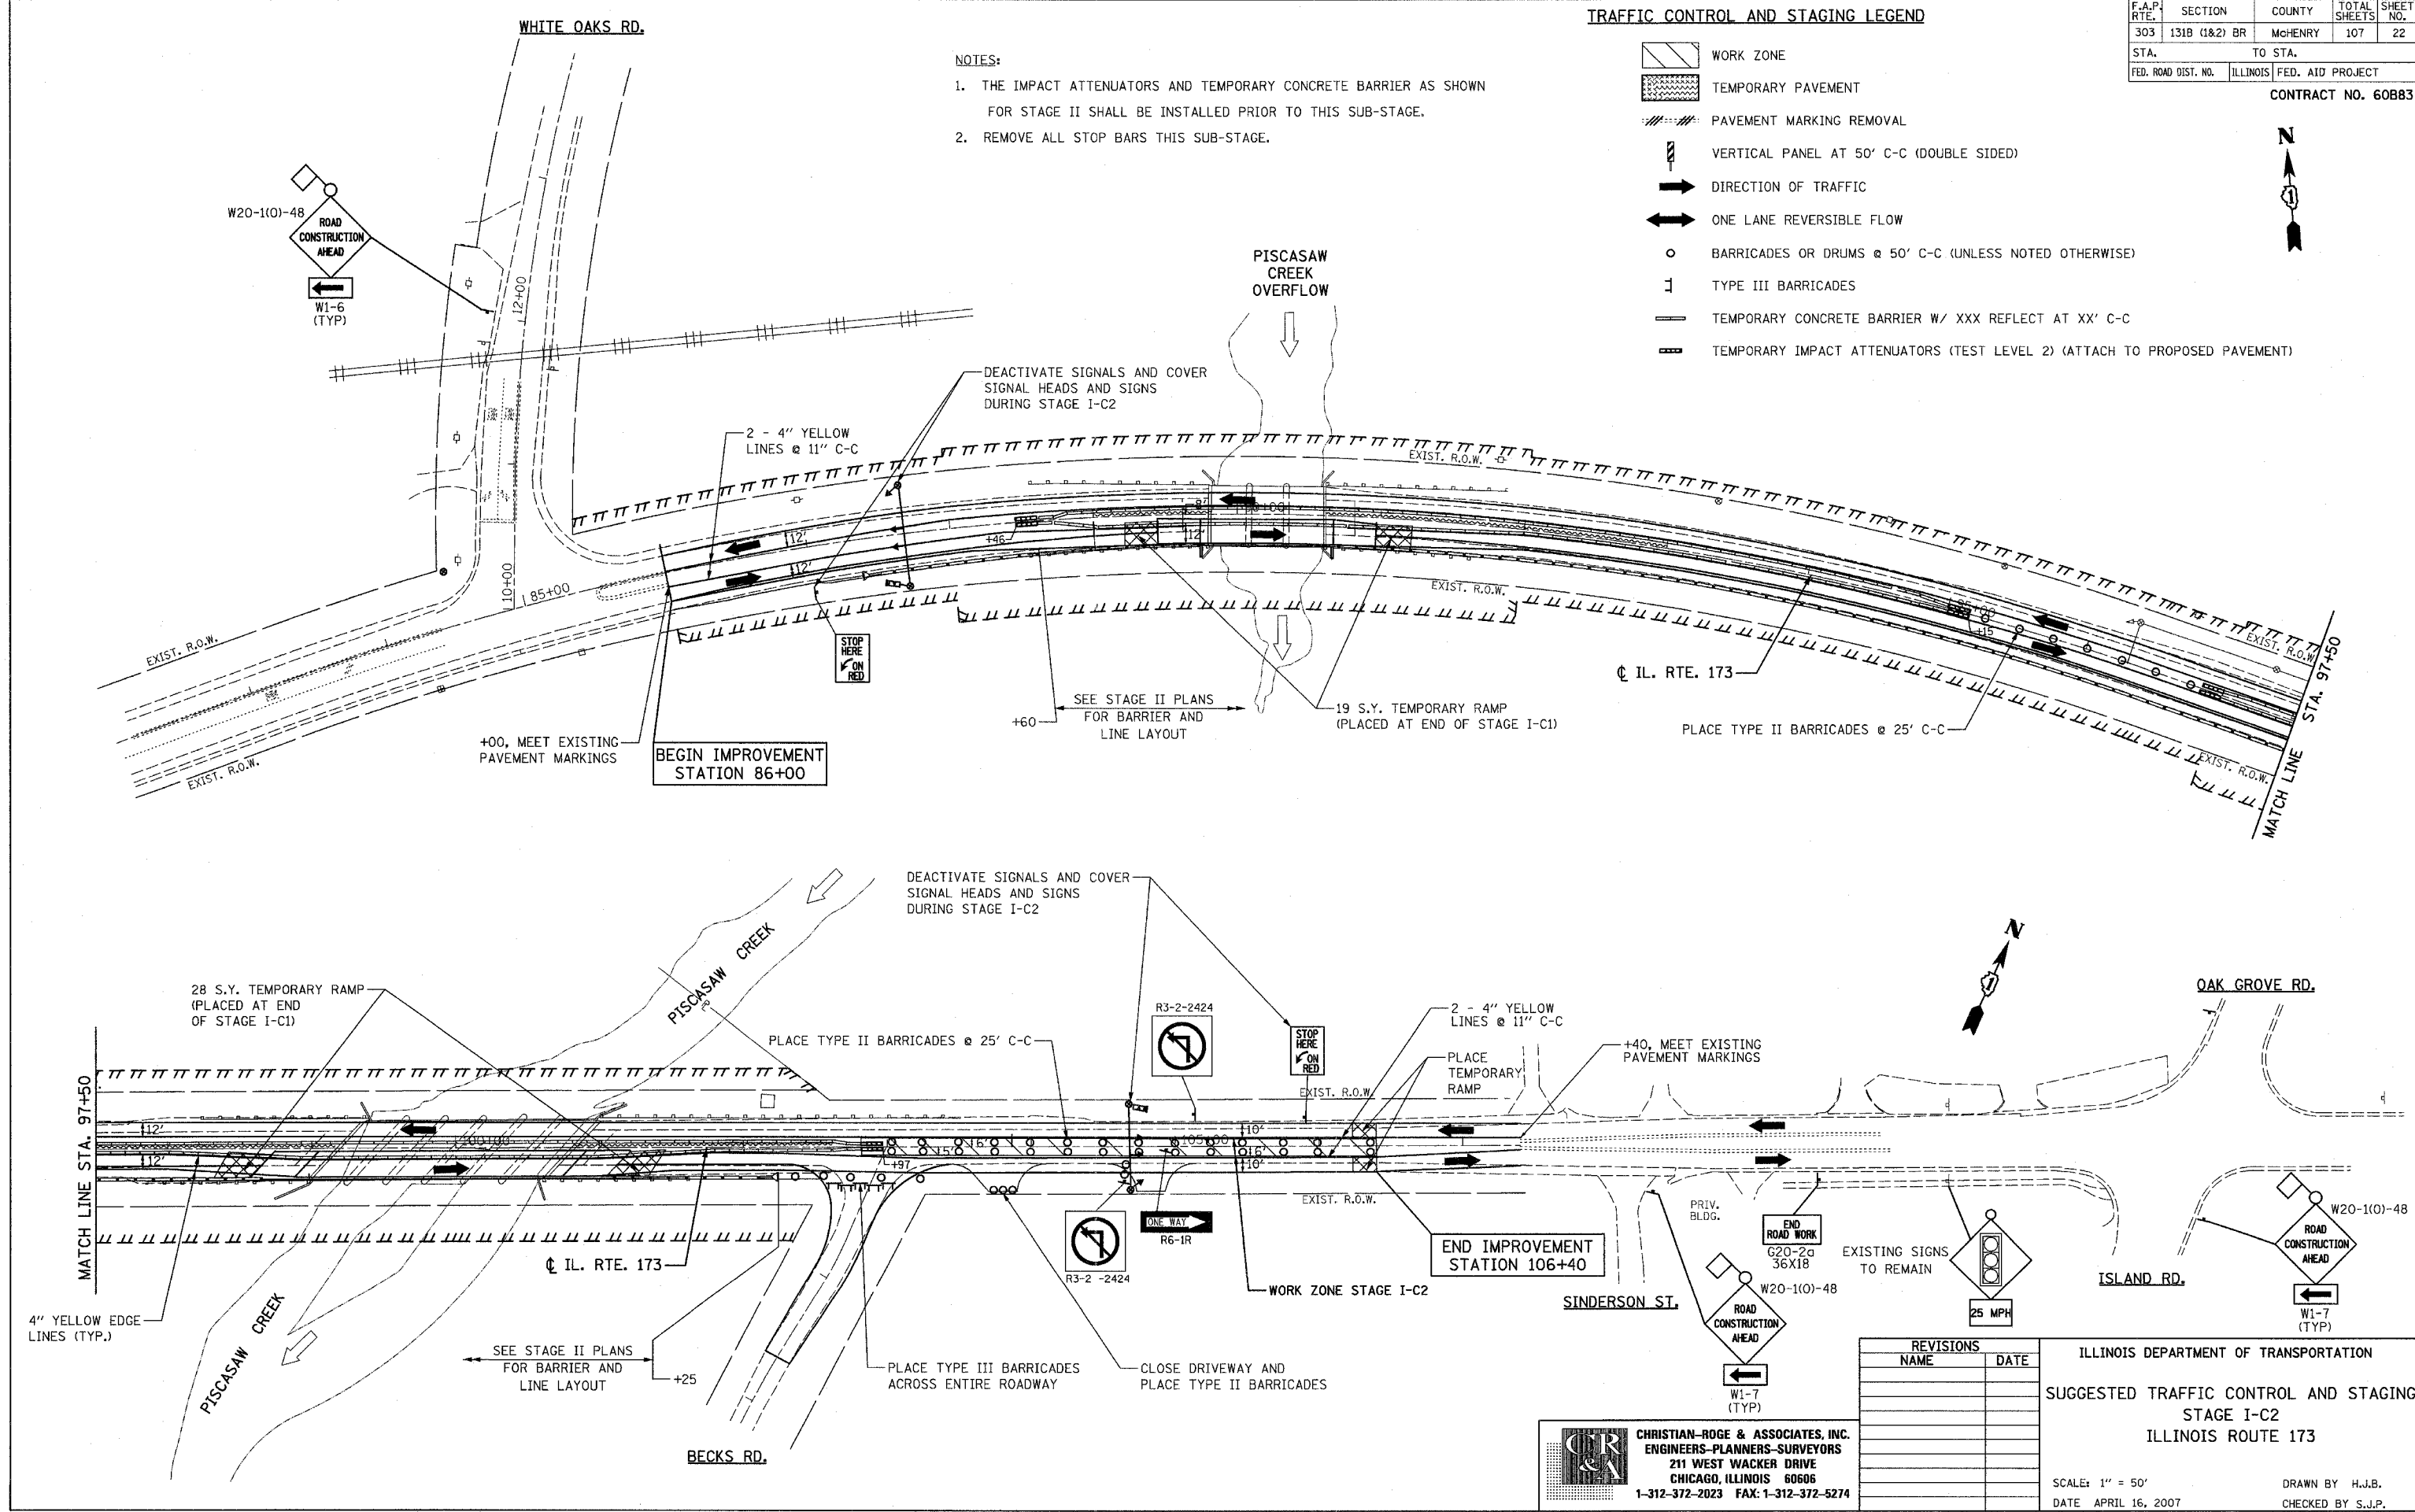

REVISIONS	
NAME	DATE

ILLINOIS DEPARTMENT OF TRANSPORTATION  
 SUGGESTED TRAFFIC CONTROL AND STAGING  
 STAGE I-C2  
 ILLINOIS ROUTE 173

SCALE: 1" = 50'  
 DATE: APRIL 16, 2007  
 DRAWN BY: H.J.B.  
 CHECKED BY: S.J.P.

**CHRISTIAN-ROGE & ASSOCIATES, INC.**  
 ENGINEERS-PLANNERS-SURVEYORS  
 211 WEST WACKER DRIVE  
 CHICAGO, ILLINOIS 60606  
 1-312-372-2023 FAX: 1-312-372-5274