

F.A.P. RTE.	SECTION	COUNTY	TOTAL SHEETS	SHEET NO.
303	131B (1&2) BR	MCHENRY	107	24
STA.	TO STA.			
FED. ROAD DIST. NO.	ILLINOIS FED. AID PROJECT			

CONTRACT NO. 60B83



TRAFFIC CONTROL AND STAGING LEGEND

- WORK ZONE
- TEMPORARY PAVEMENT
- PAVEMENT MARKING REMOVAL
- VERTICAL PANEL AT 50' C-C (DOUBLE SIDED)
- DIRECTION OF TRAFFIC
- ONE LANE REVERSIBLE FLOW
- BARRICADES OR DRUMS @ 50' C-C (UNLESS NOTED OTHERWISE)
- TYPE III BARRICADES
- TEMPORARY CONCRETE BARRIER W/ XXX REFLECT AT XX' C-C
- TEMPORARY IMPACT ATTENUATORS (TEST LEVEL 2) (ATTACH TO PROPOSED PAVEMENT)
- TEMPORARY CONCRETE BARRIER TO BE IN PLACE WHILE EXISTING BRIDGE IS REMOVED AND UNTIL PROPOSED BRIDGE DECK IS IN PLACE



SECTION B-B

TEMPORARY IMPACT ATTENUATOR LAYOUT (HALF SECTION SHOWN)

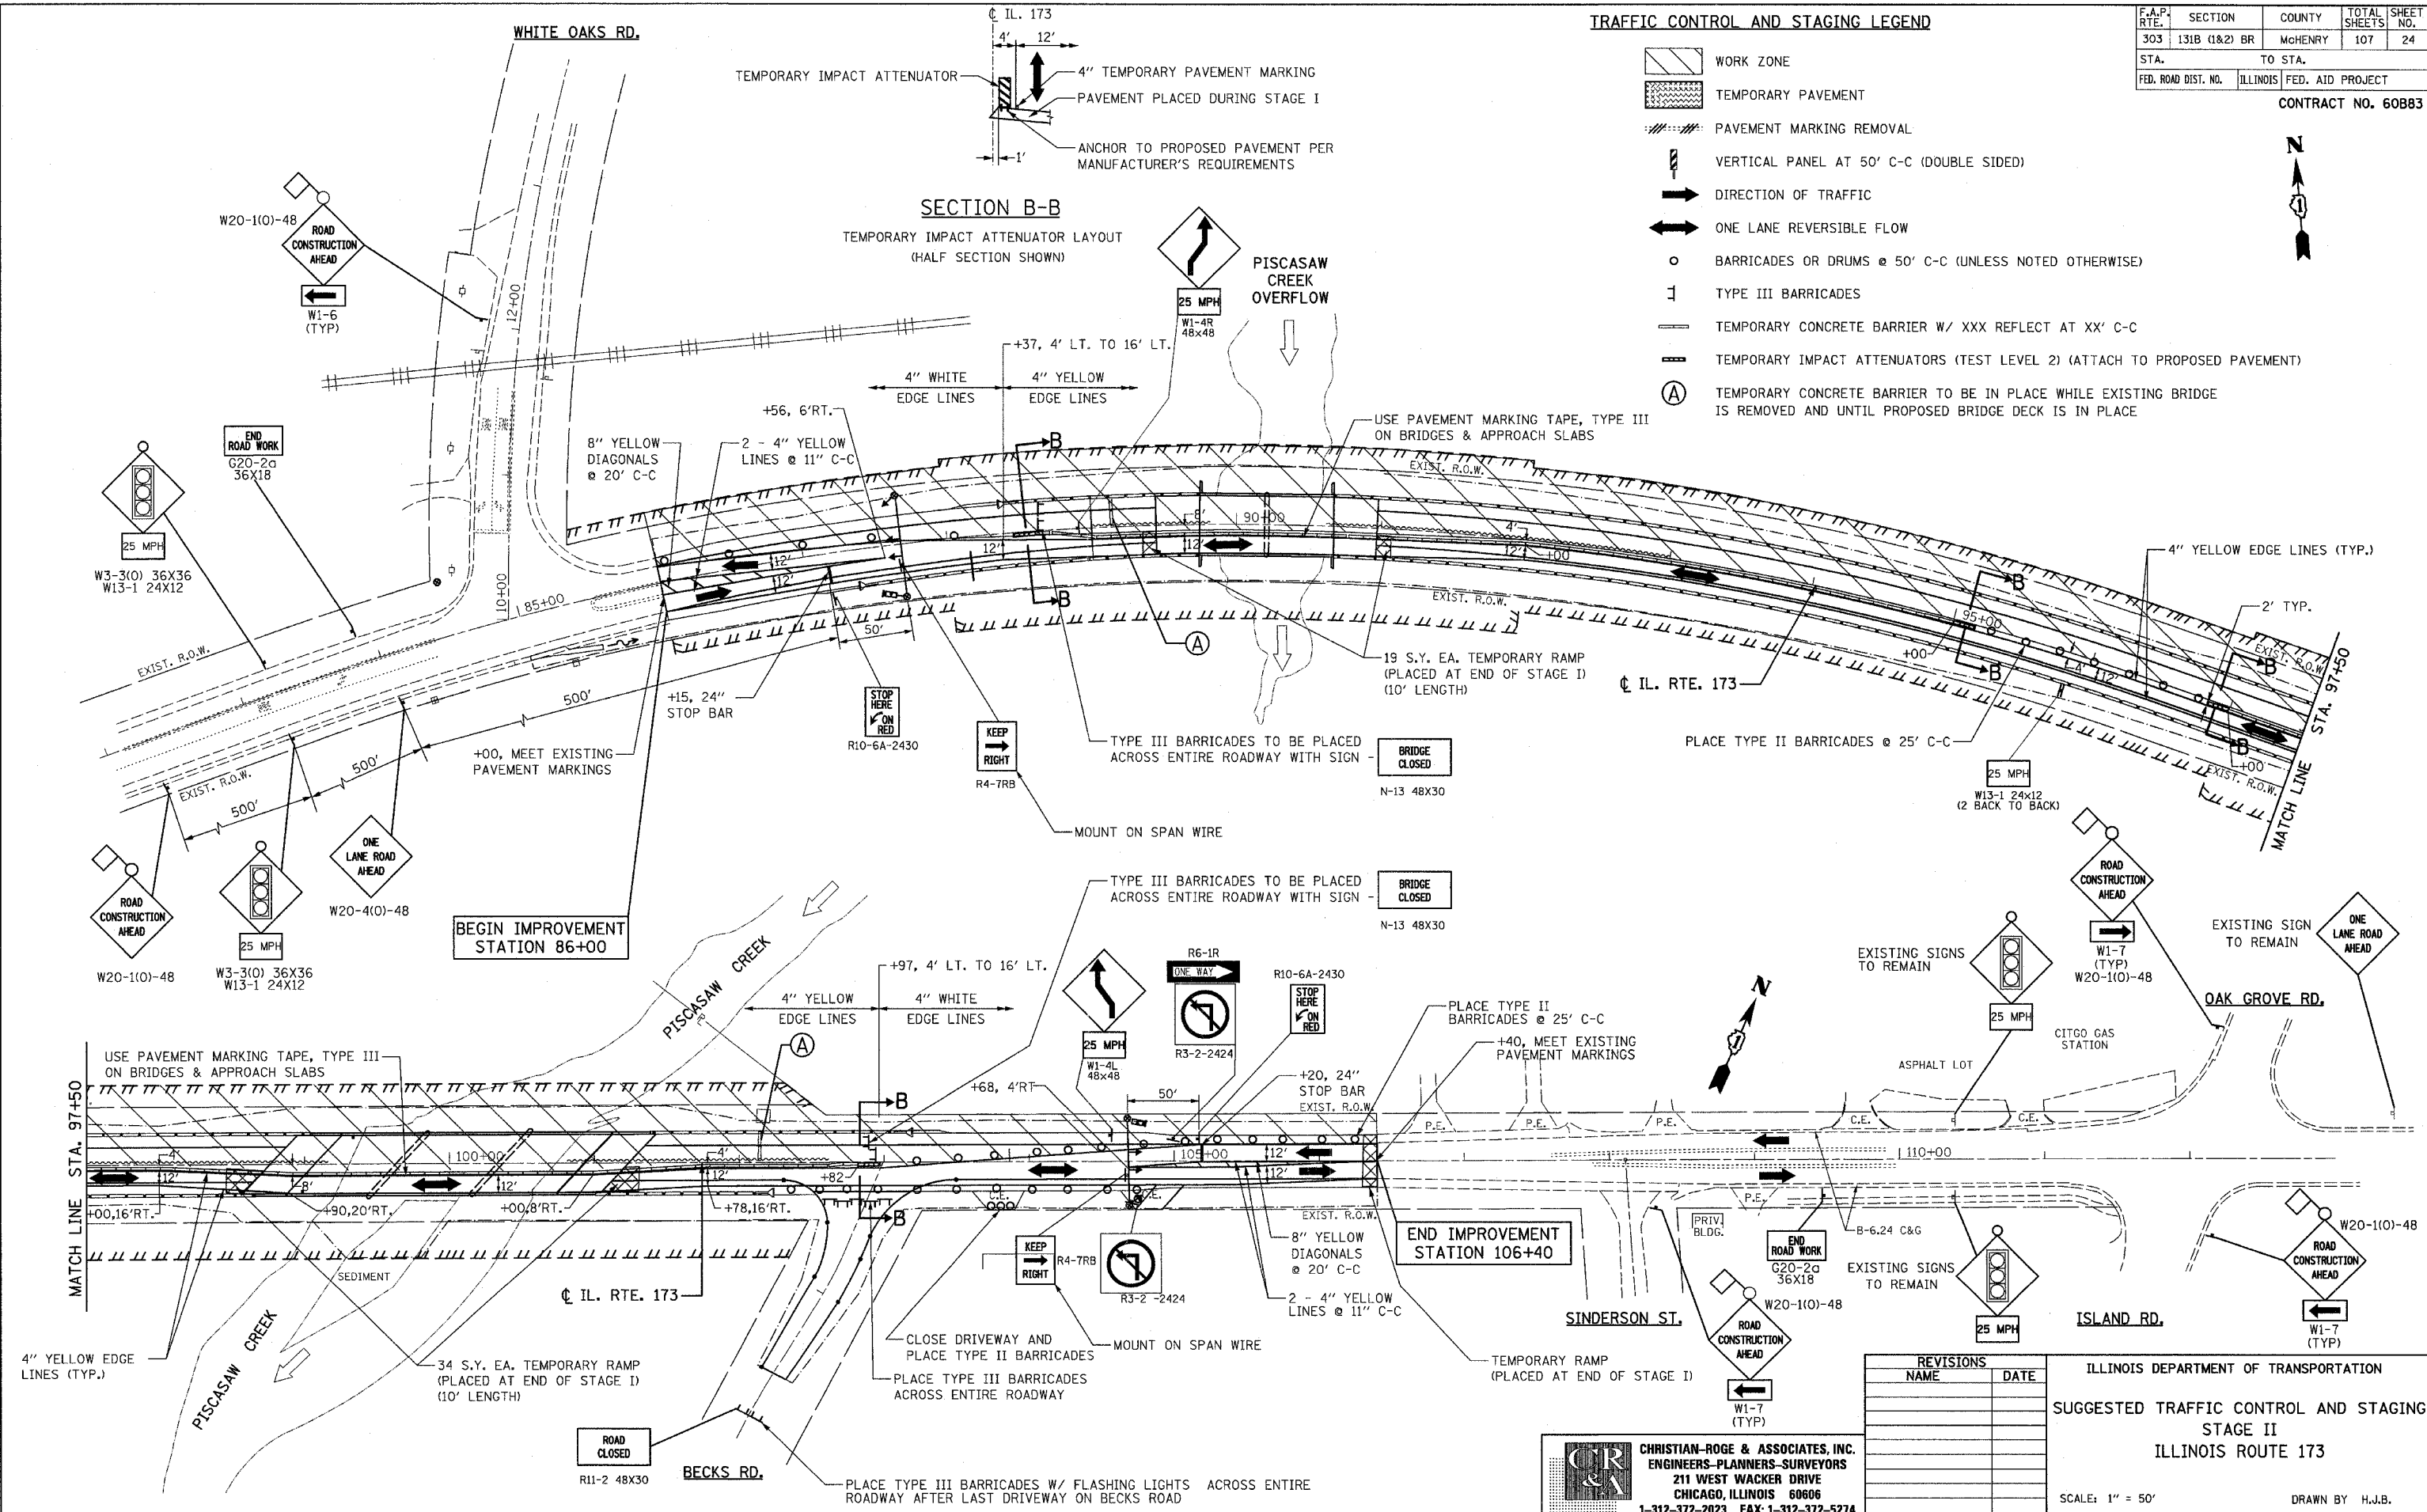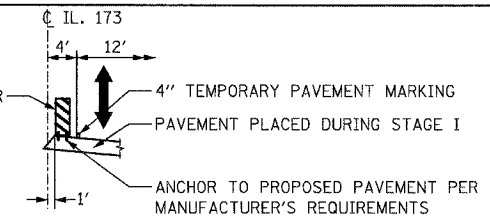

REVISIONS	
NAME	DATE

CHRISTIAN-ROGE & ASSOCIATES, INC.
 ENGINEERS-PLANNERS-SURVEYORS
 211 WEST WACKER DRIVE
 CHICAGO, ILLINOIS 60606
 1-312-372-2023 FAX: 1-312-372-5274

ILLINOIS DEPARTMENT OF TRANSPORTATION
 SUGGESTED TRAFFIC CONTROL AND STAGING
 STAGE II
 ILLINOIS ROUTE 173
 SCALE: 1" = 50'
 DATE: APRIL 25, 2007
 DRAWN BY: H.J.B.
 CHECKED BY: S.J.P.