


F.A.P. RTE.	SECTION	COUNTY	TOTAL SHEETS	SHEET NO.
303	131B (1&2) BR	McHENRY	107	34
STA.		TO STA.		
FED. ROAD DIST. NO.		ILLINOIS FED. AID PROJECT		
CONTRACT NO. 60883				




SCALE 1" = 50'

DATE	BY
DATE	BY
DATE	BY

DATE	BY
DATE	BY
DATE	BY

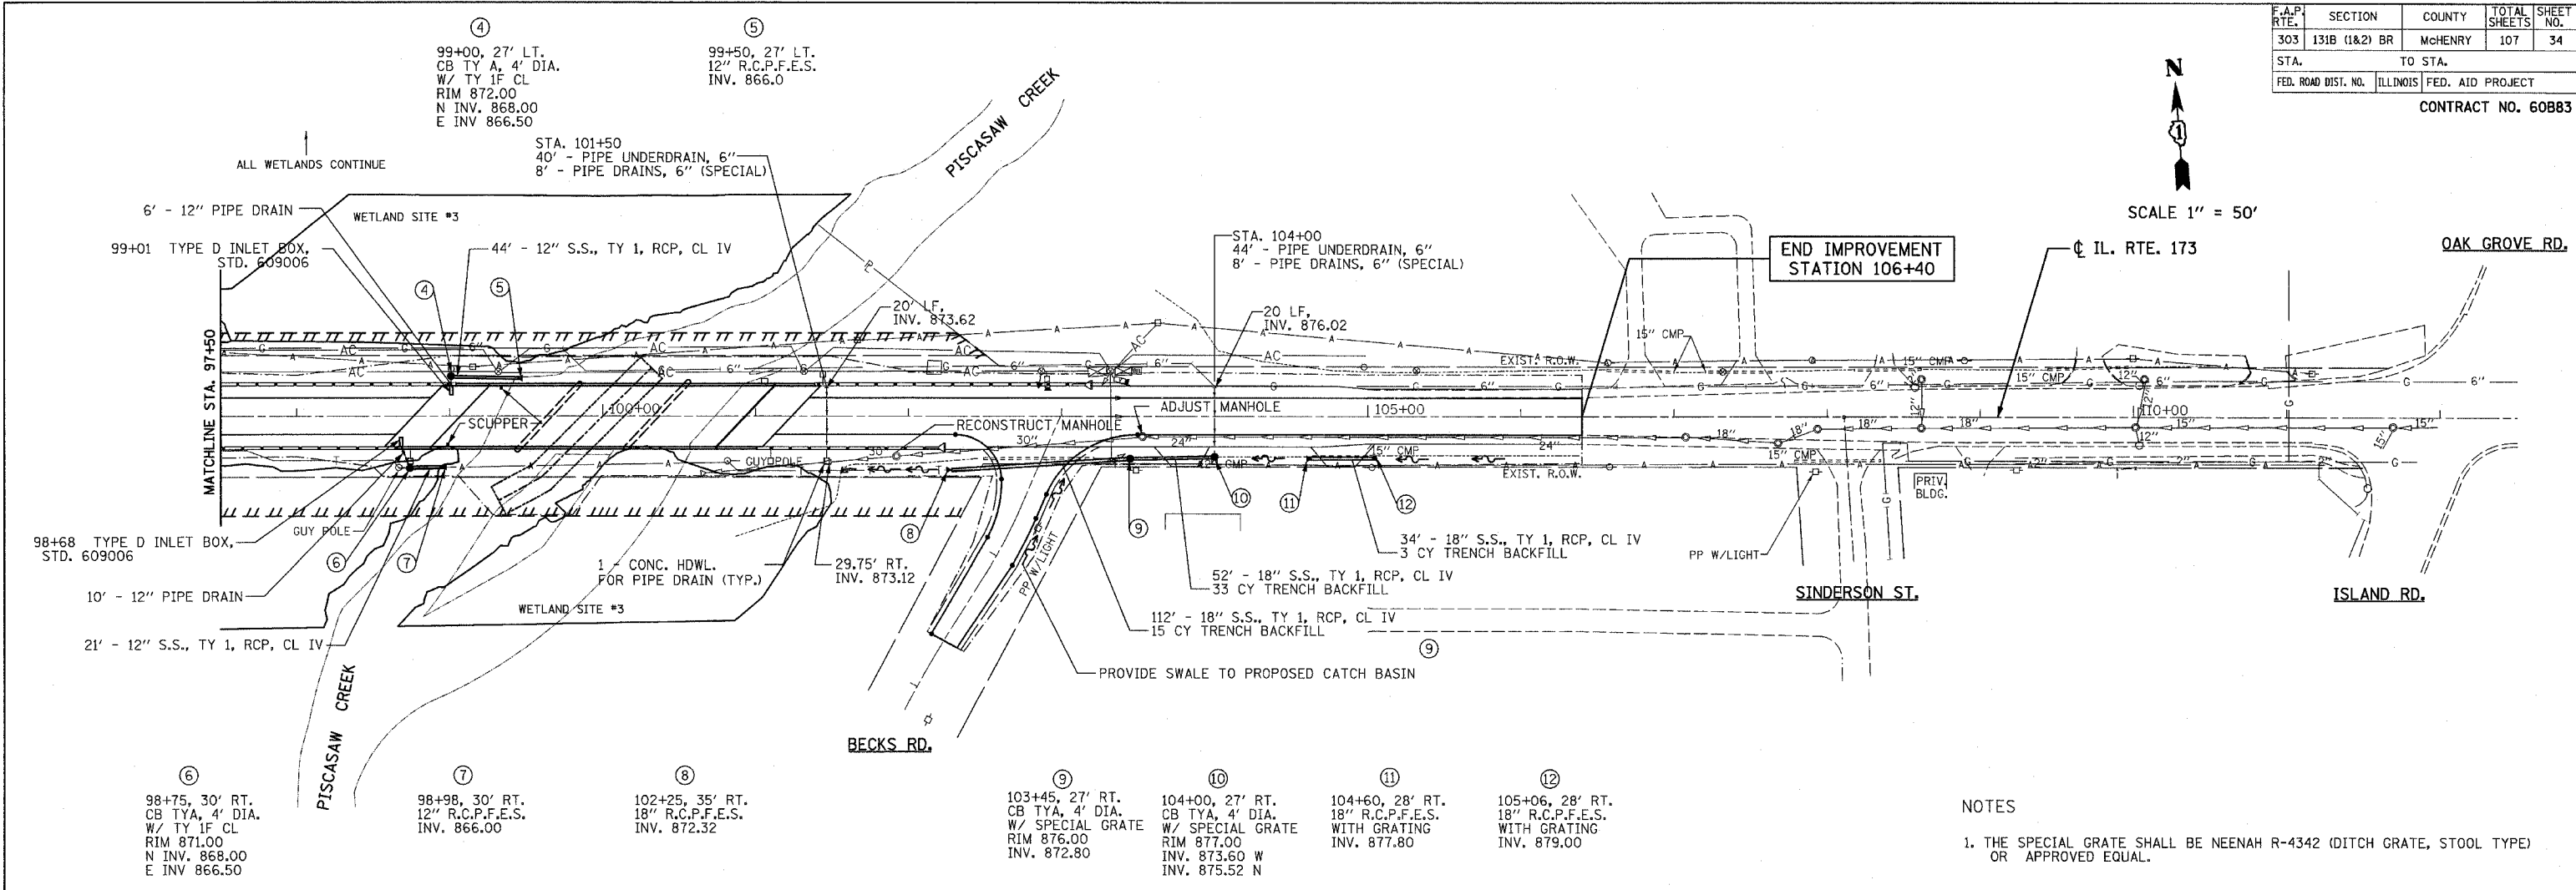

NOTES  
 1. THE SPECIAL GRATE SHALL BE NEENAH R-4342 (DITCH GRATE, STOOL TYPE) OR APPROVED EQUAL.

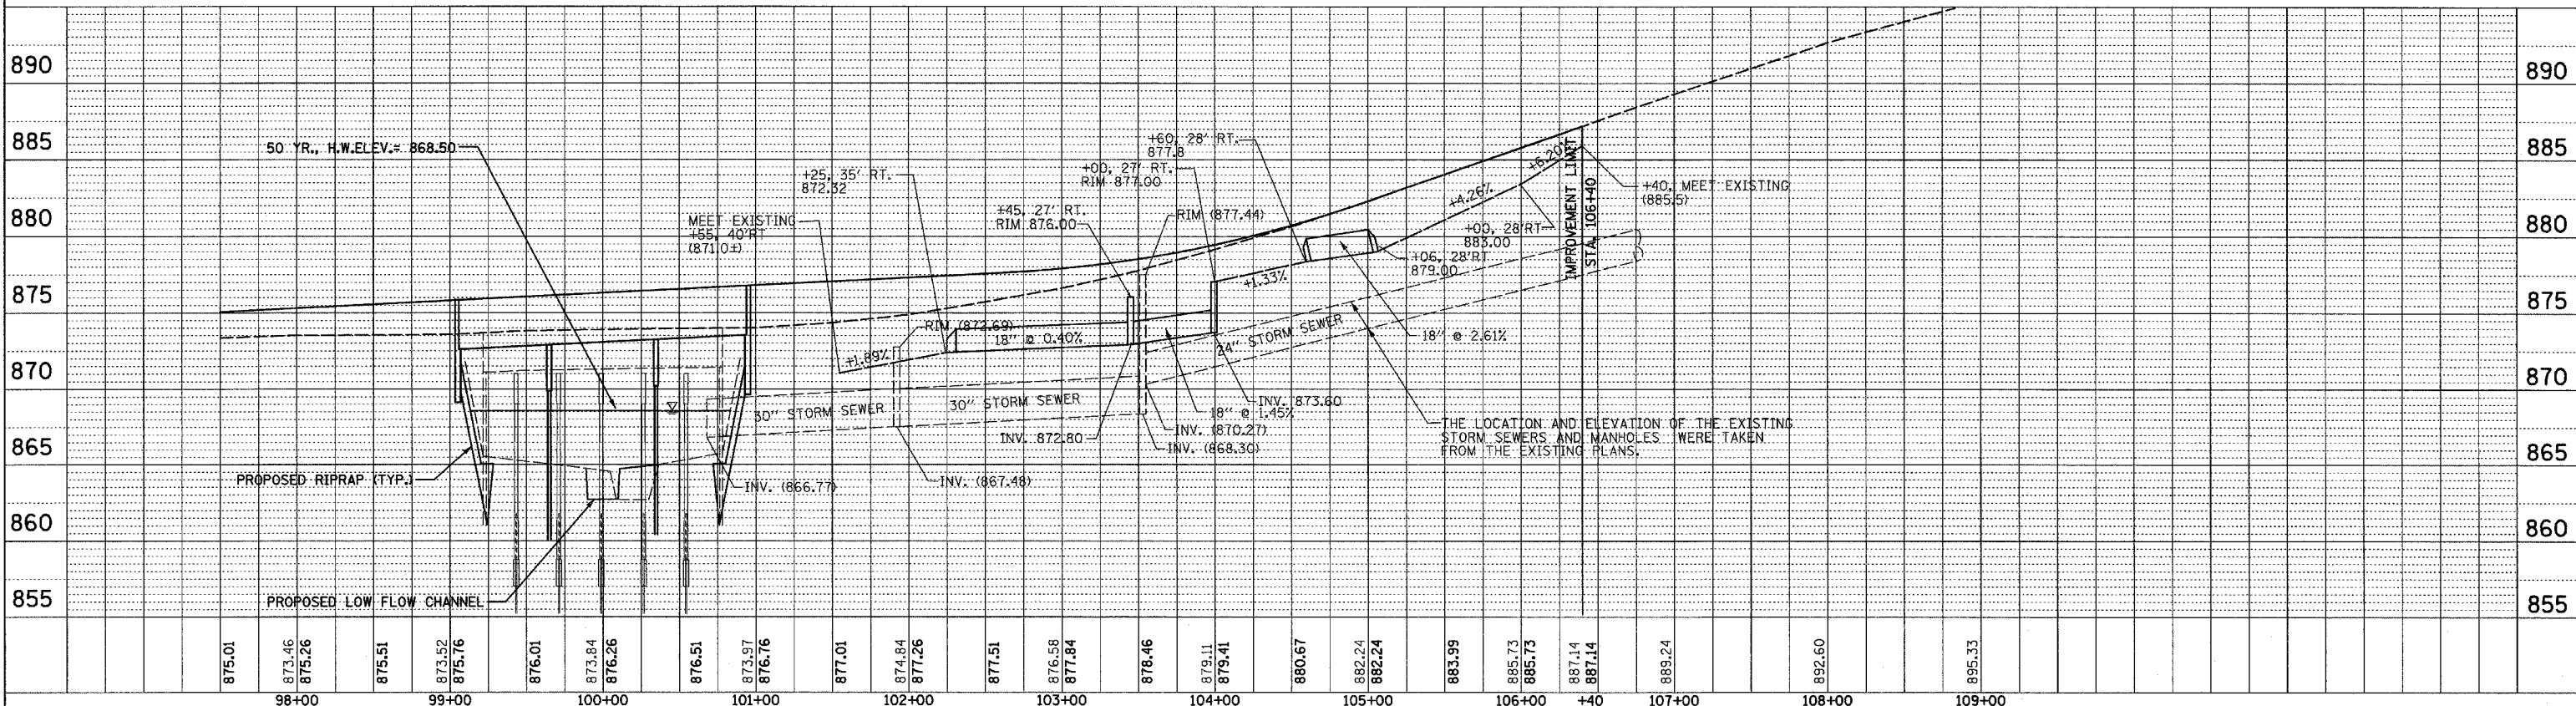

DATE: APRIL 25, 2007 PROPOSED DRAINAGE AND UTILITY STA. 97+50 TO 106+40 ILLINOIS ROUTE 173