



CONTRACT NO. 60B83

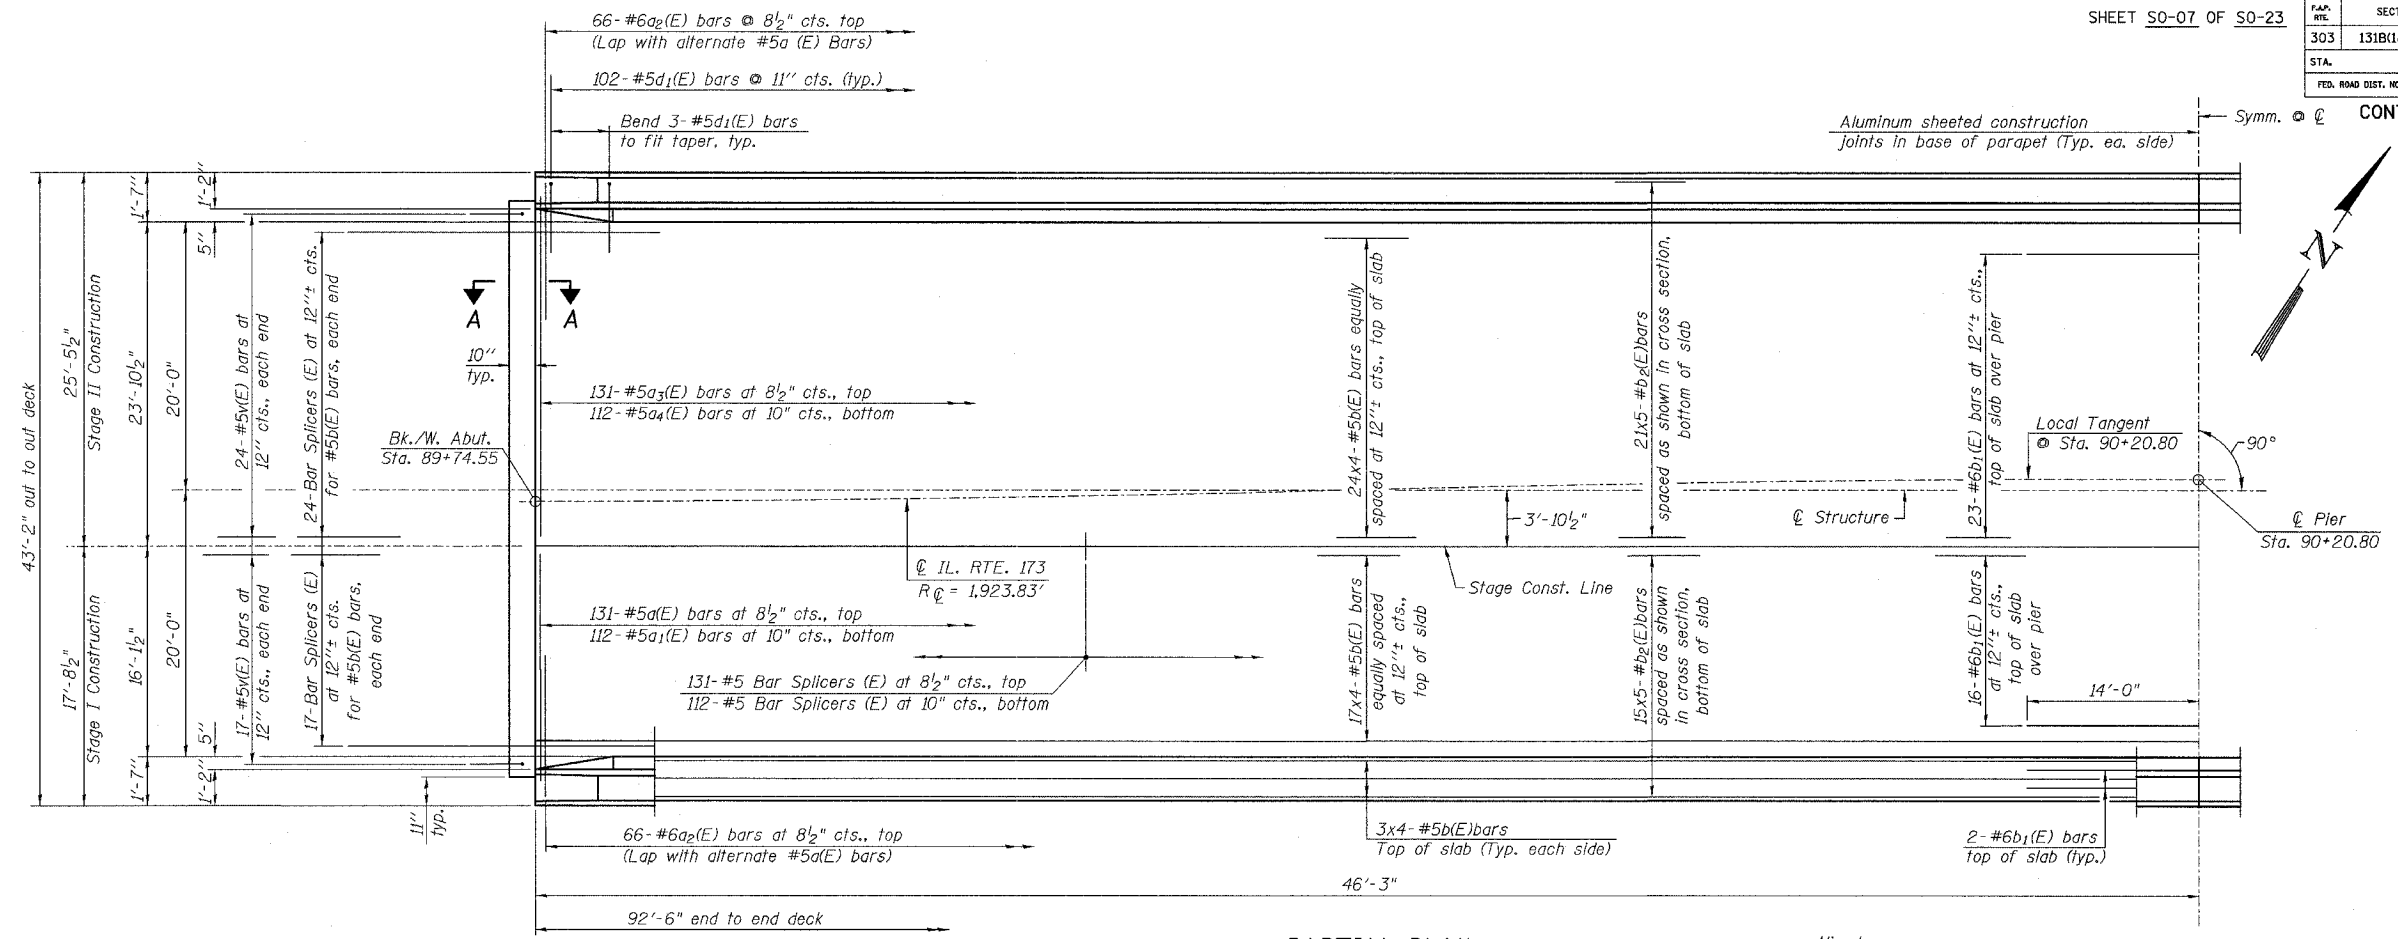

PARTIAL PLAN

Min. Lap:
#5 bars = 2'-2"

Notes:
See Sheet SO-08 for superstructure details and Bill of Material.
Bars indicated thus 17x4-#5 etc. indicates 17 lines of bars with 4 lengths per line.
See Sheet SO-08 for parapet reinforcement.
See Sheet SO-12 for Section A-A.

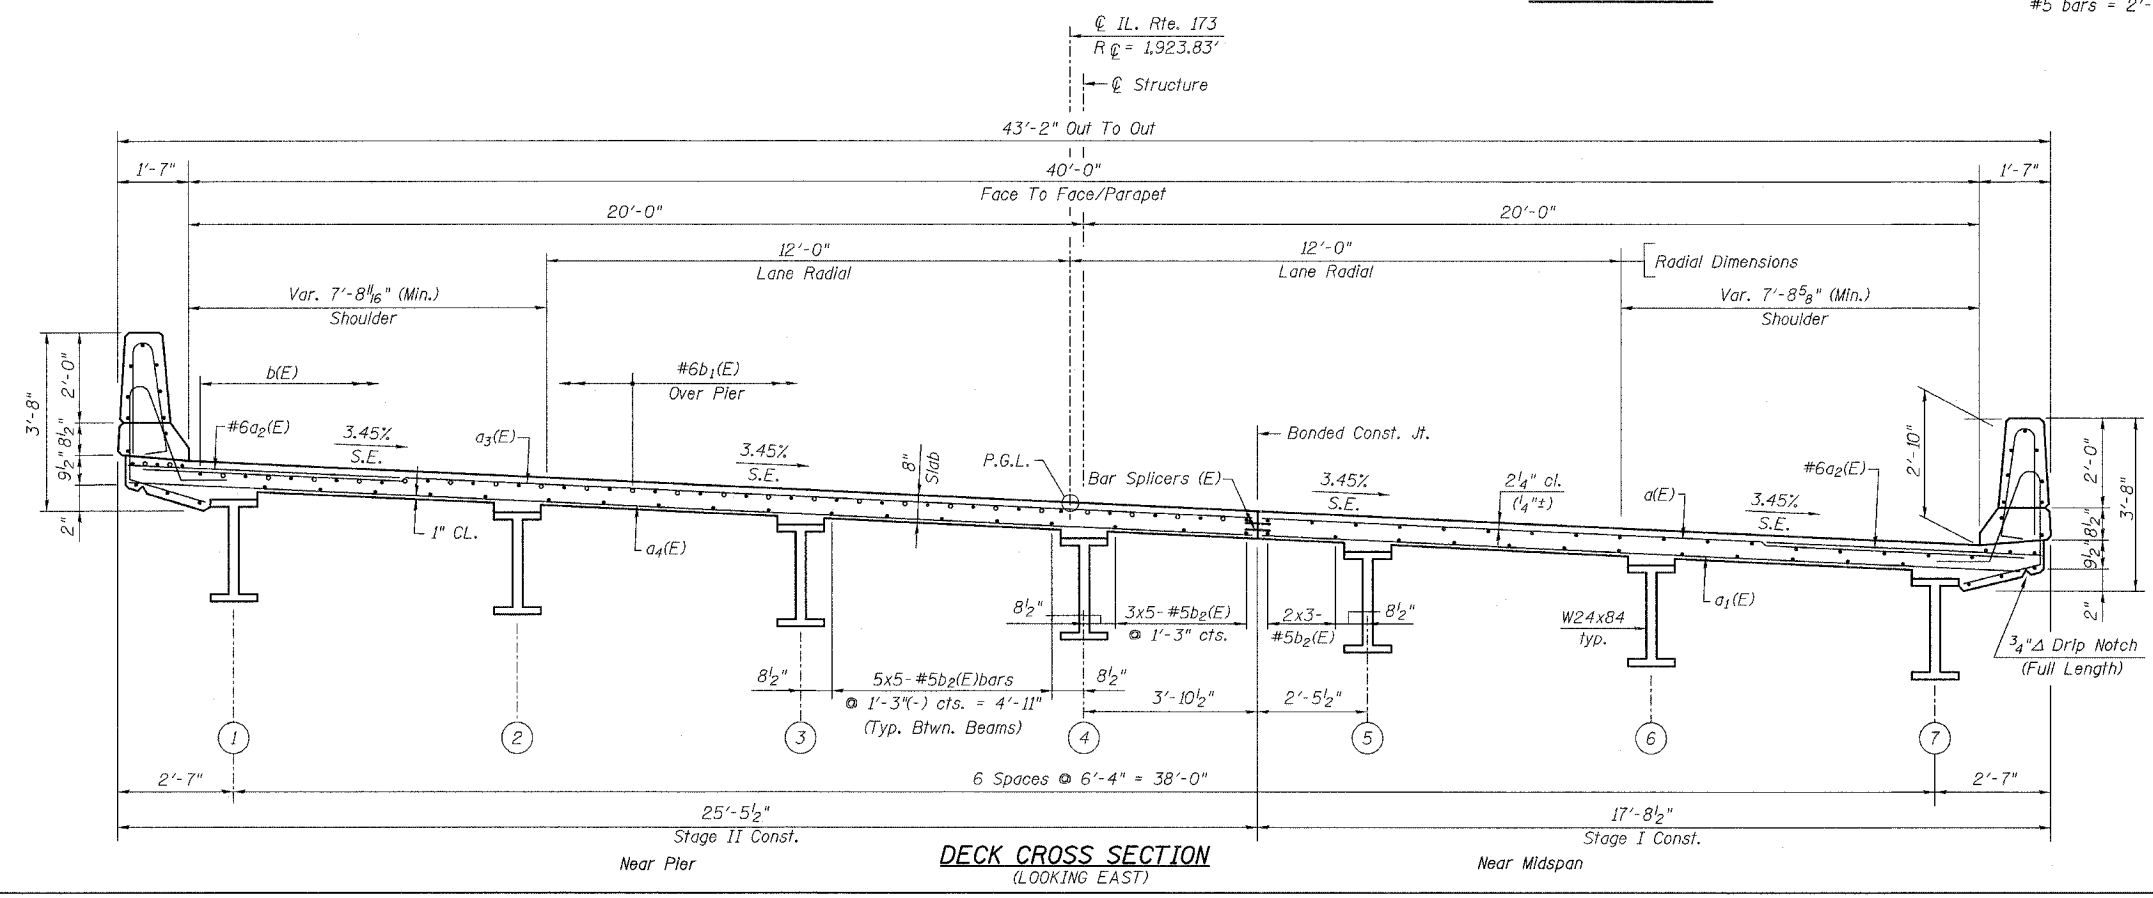

DECK CROSS SECTION
(LOOKING EAST)

Note:
For remainder of detail, see Section thru North Parapet, see Sheet SO-08

REVISIONS	
NAME	DATE

ILLINOIS DEPARTMENT OF TRANSPORTATION

DECK PLAN & CROSS SECTION

IL. RTE. 173
OVER
PISCASAW CREEK OVERFLOW

F.A.P. RTE. 303 SECTION: 131B(1&2)BR
McHENRY COUNTY STATION 90+20.80
STRUCTURE NO. 056-0089

SCALE: DATE: APRIL 13, 2007 DRAWN BY: D.L./F.M.
CHECKED BY: B.N.S./J.C.N.

CHRISTIAN-ROGE & ASSOC., INC.
CHICAGO ILLINOIS