


TEMPORARY LIGHT POLE DETAIL

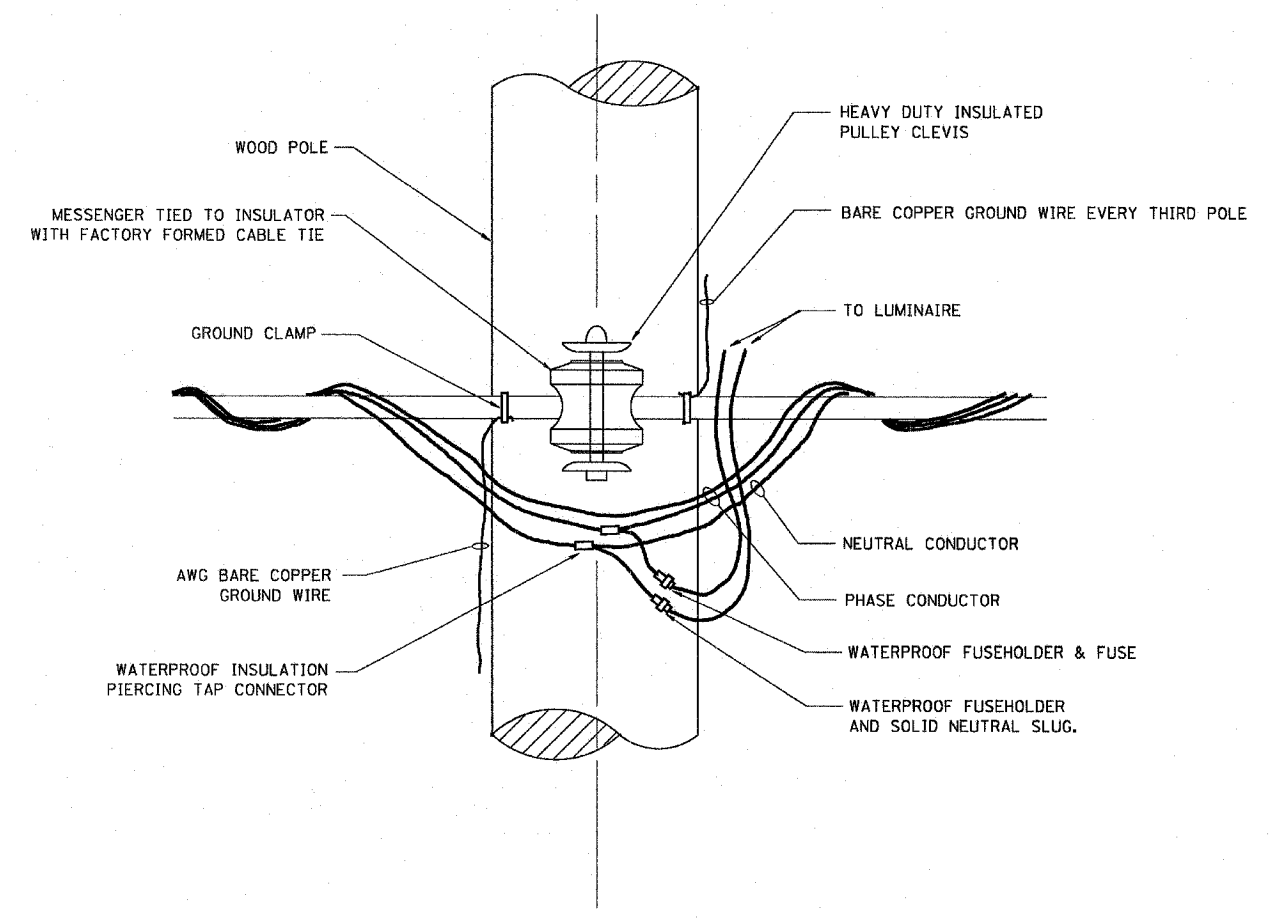

TEMPORARY LIGHT POLE ATTACHMENT DETAIL

- NOTES:
1. ALL DIMENSIONS IN INCHES (MILLIMETERS) UNLESS OTHERWISE INDICATED

PLOT DATE = 1/17/2007  
 PLOT SCALE = 5/8" = 1'-0"  
 USER NAME = ulrichd

REVISIONS	
NAME	DATE

ILLINOIS DEPARTMENT OF TRANSPORTATION

TEMPORARY LIGHT POLE DETAILS

SCALE: VERT. 1/4" = 1'-0"  
 HORIZ. 1/4" = 1'-0"  
 DATE: 1/17/2007

DRAWN BY: BE-800  
 CHECKED BY: BE-800  
 REVISION DATE: 01/01/07