


PLAN	SURVEYED	BY	DATE
	DESIGNED		
	CHECKED		
	IN CHARGE		
	DATE		
	NO.		
	NO.		
	NO.		


PROFILE	SURVEYED	BY	DATE
	DESIGNED		
	CHECKED		
	IN CHARGE		
	DATE		
	NO.		
	NO.		
	NO.		

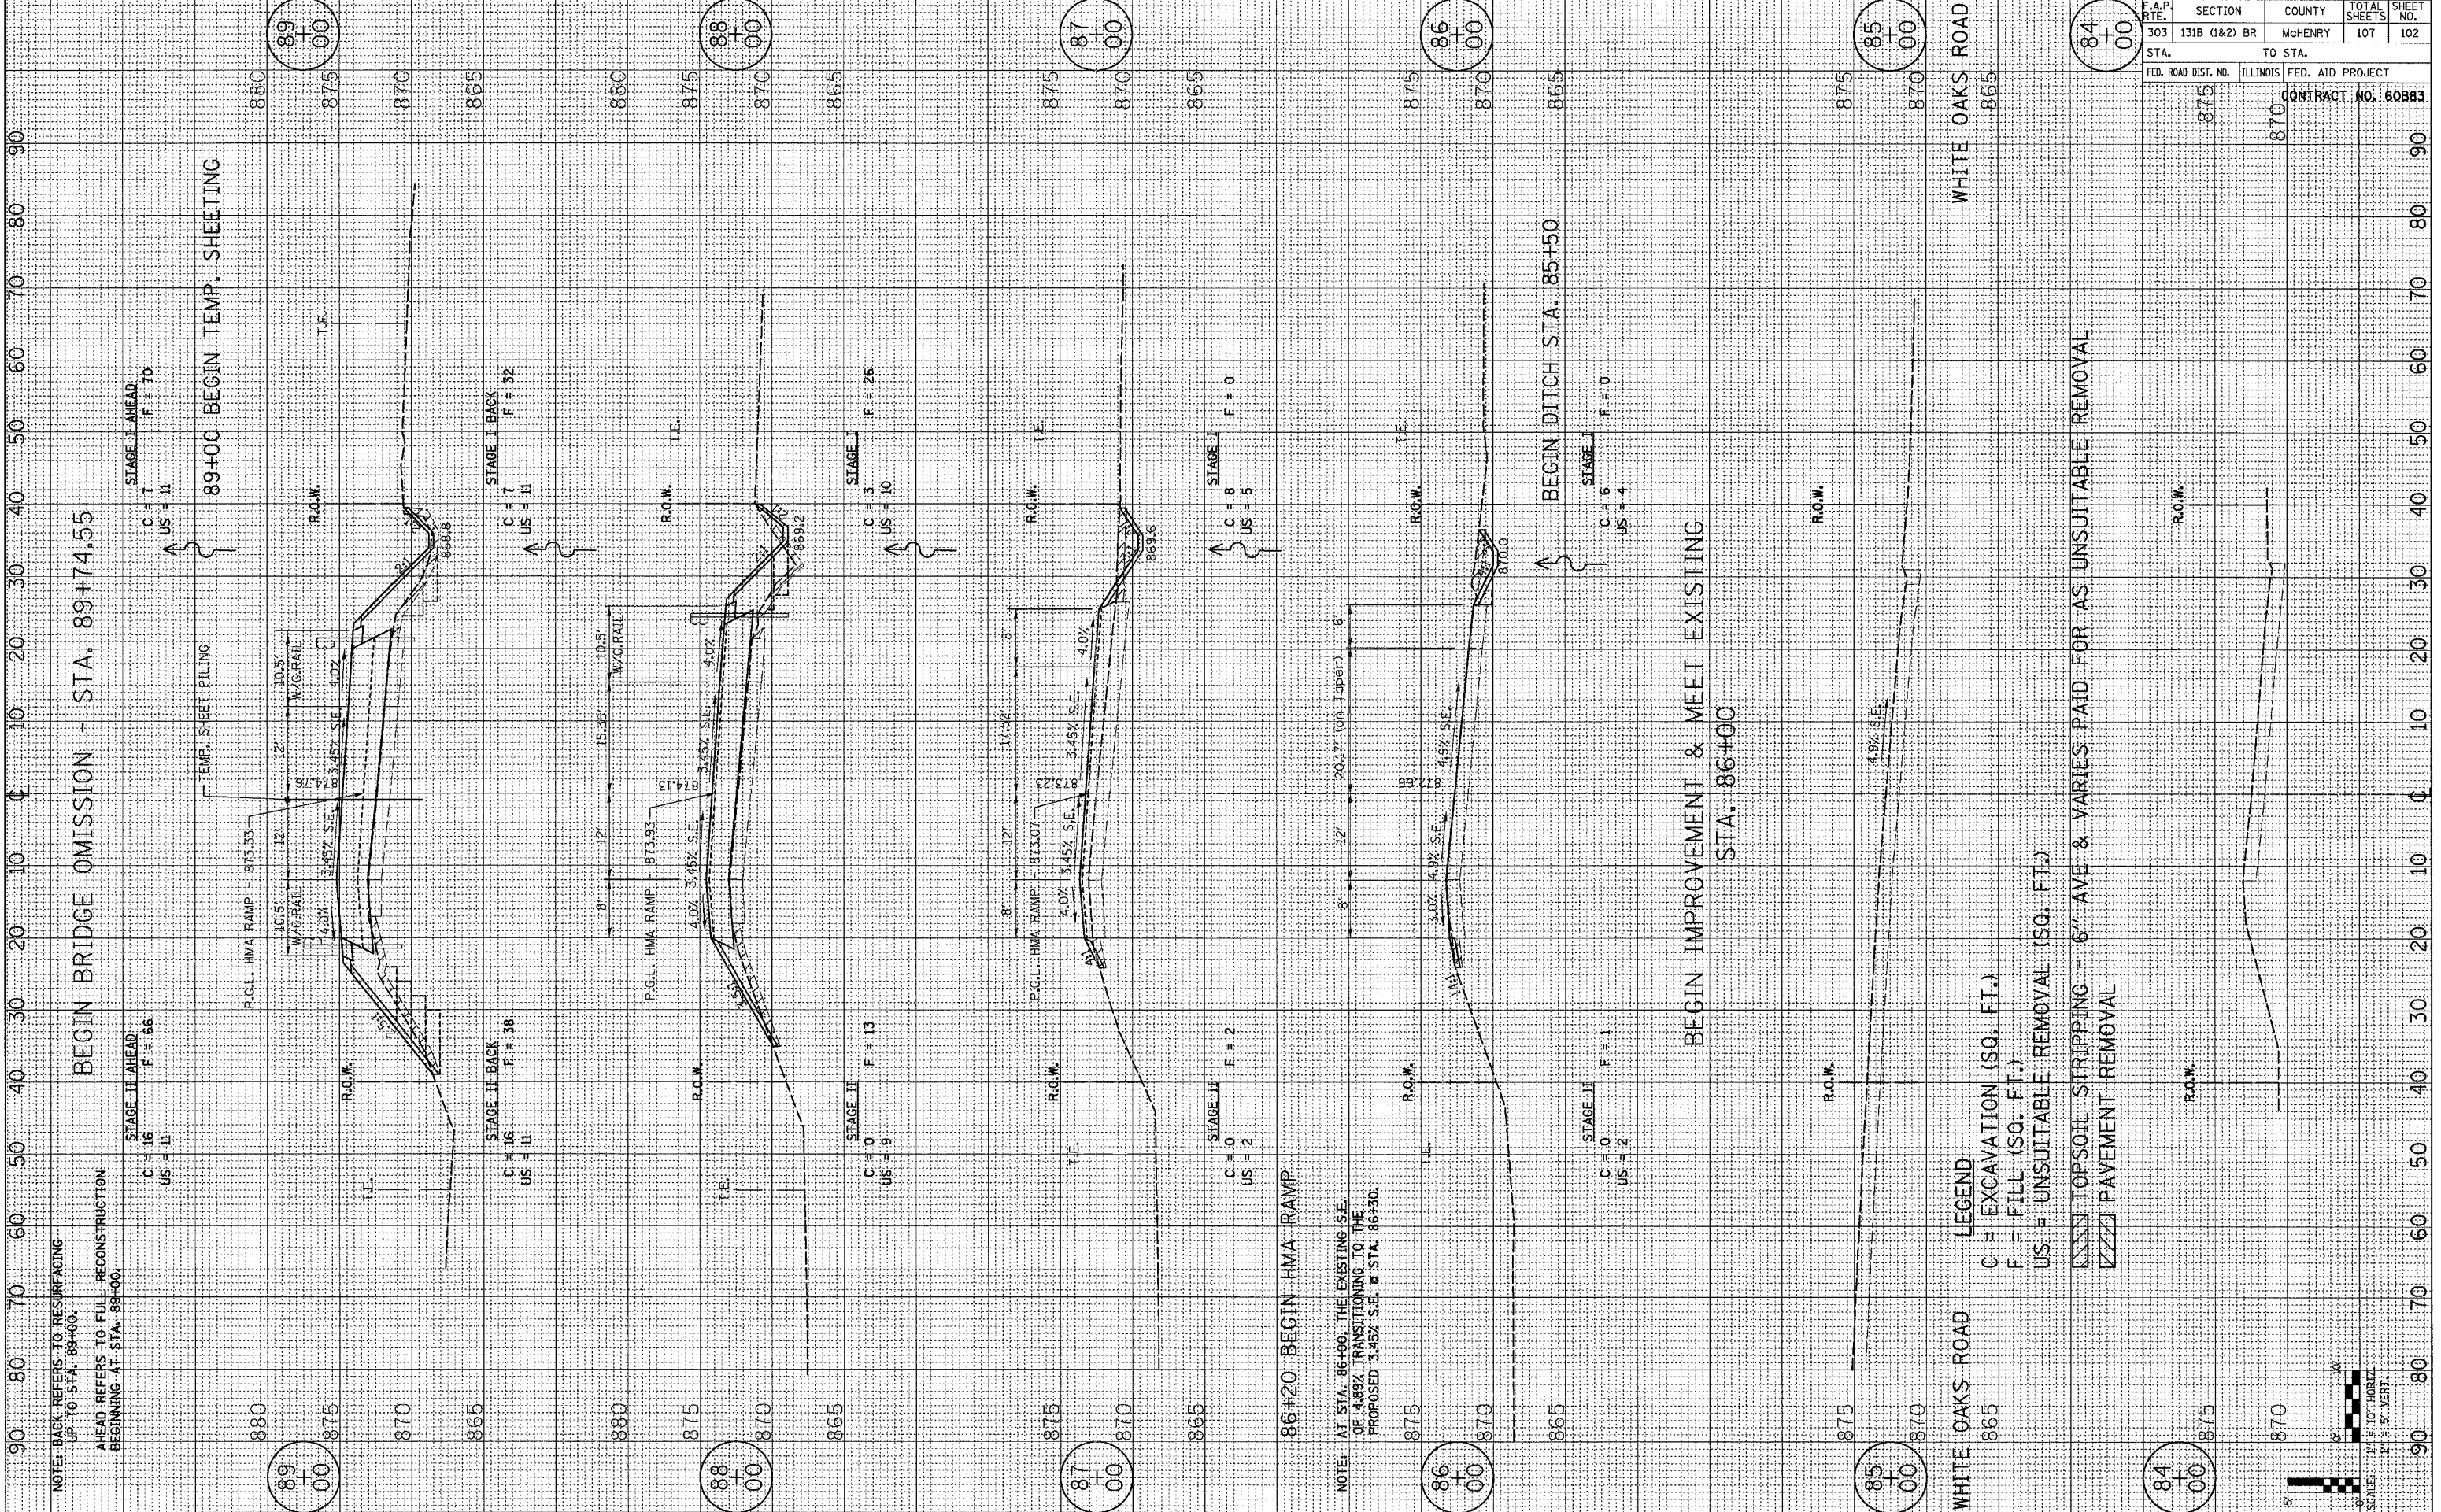

NOTE: BACK REFERS TO RESURFACING UP TO STA. 89+00.  
 AHEAD REFERS TO FULL RECONSTRUCTION BEGINNING AT STA. 89+00.

NOTE: AT STA. 86+00, THE EXISTING S.E. OF 4.89% TRANSITIONING TO THE PROPOSED 3.45% S.E. @ STA. 86+20.

- LEGEND**
- C = EXCAVATION (SQ. FT.)
  - F = FILL (SQ. FT.)
  - US = UNSUITABLE REMOVAL (SQ. FT.)
  - TOPSOIL STRIPPING - 6" AVE & VARIES PAID FOR AS UNSUITABLE REMOVAL
  - PAVEMENT REMOVAL

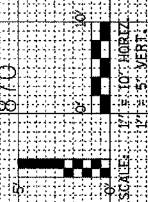

F.A.P. RTE.	SECTION	COUNTY	TOTAL SHEETS	SHEET NO.
303	131B (1&2) BR	MCHEMRY	107	102
STA.	TO STA.		CONTRACT NO. 60BB3	
FED. ROAD DIST. NO.	ILLINOIS	FED. AID PROJECT		
875		870		