



PLAN	SURVEYED	BY	DATE
	DESIGNED		
	CHECKED		
	BY		
	DATE		
	NO. _____		
	DATE		
	NO. _____		
	DATE		
	NO. _____		
	DATE		

PROF ILE	SURVEYED	BY	DATE
	DESIGNED		
	CHECKED		
	BY		
	DATE		
	NO. _____		
	DATE		
	NO. _____		
	DATE		
	NO. _____		
	DATE		

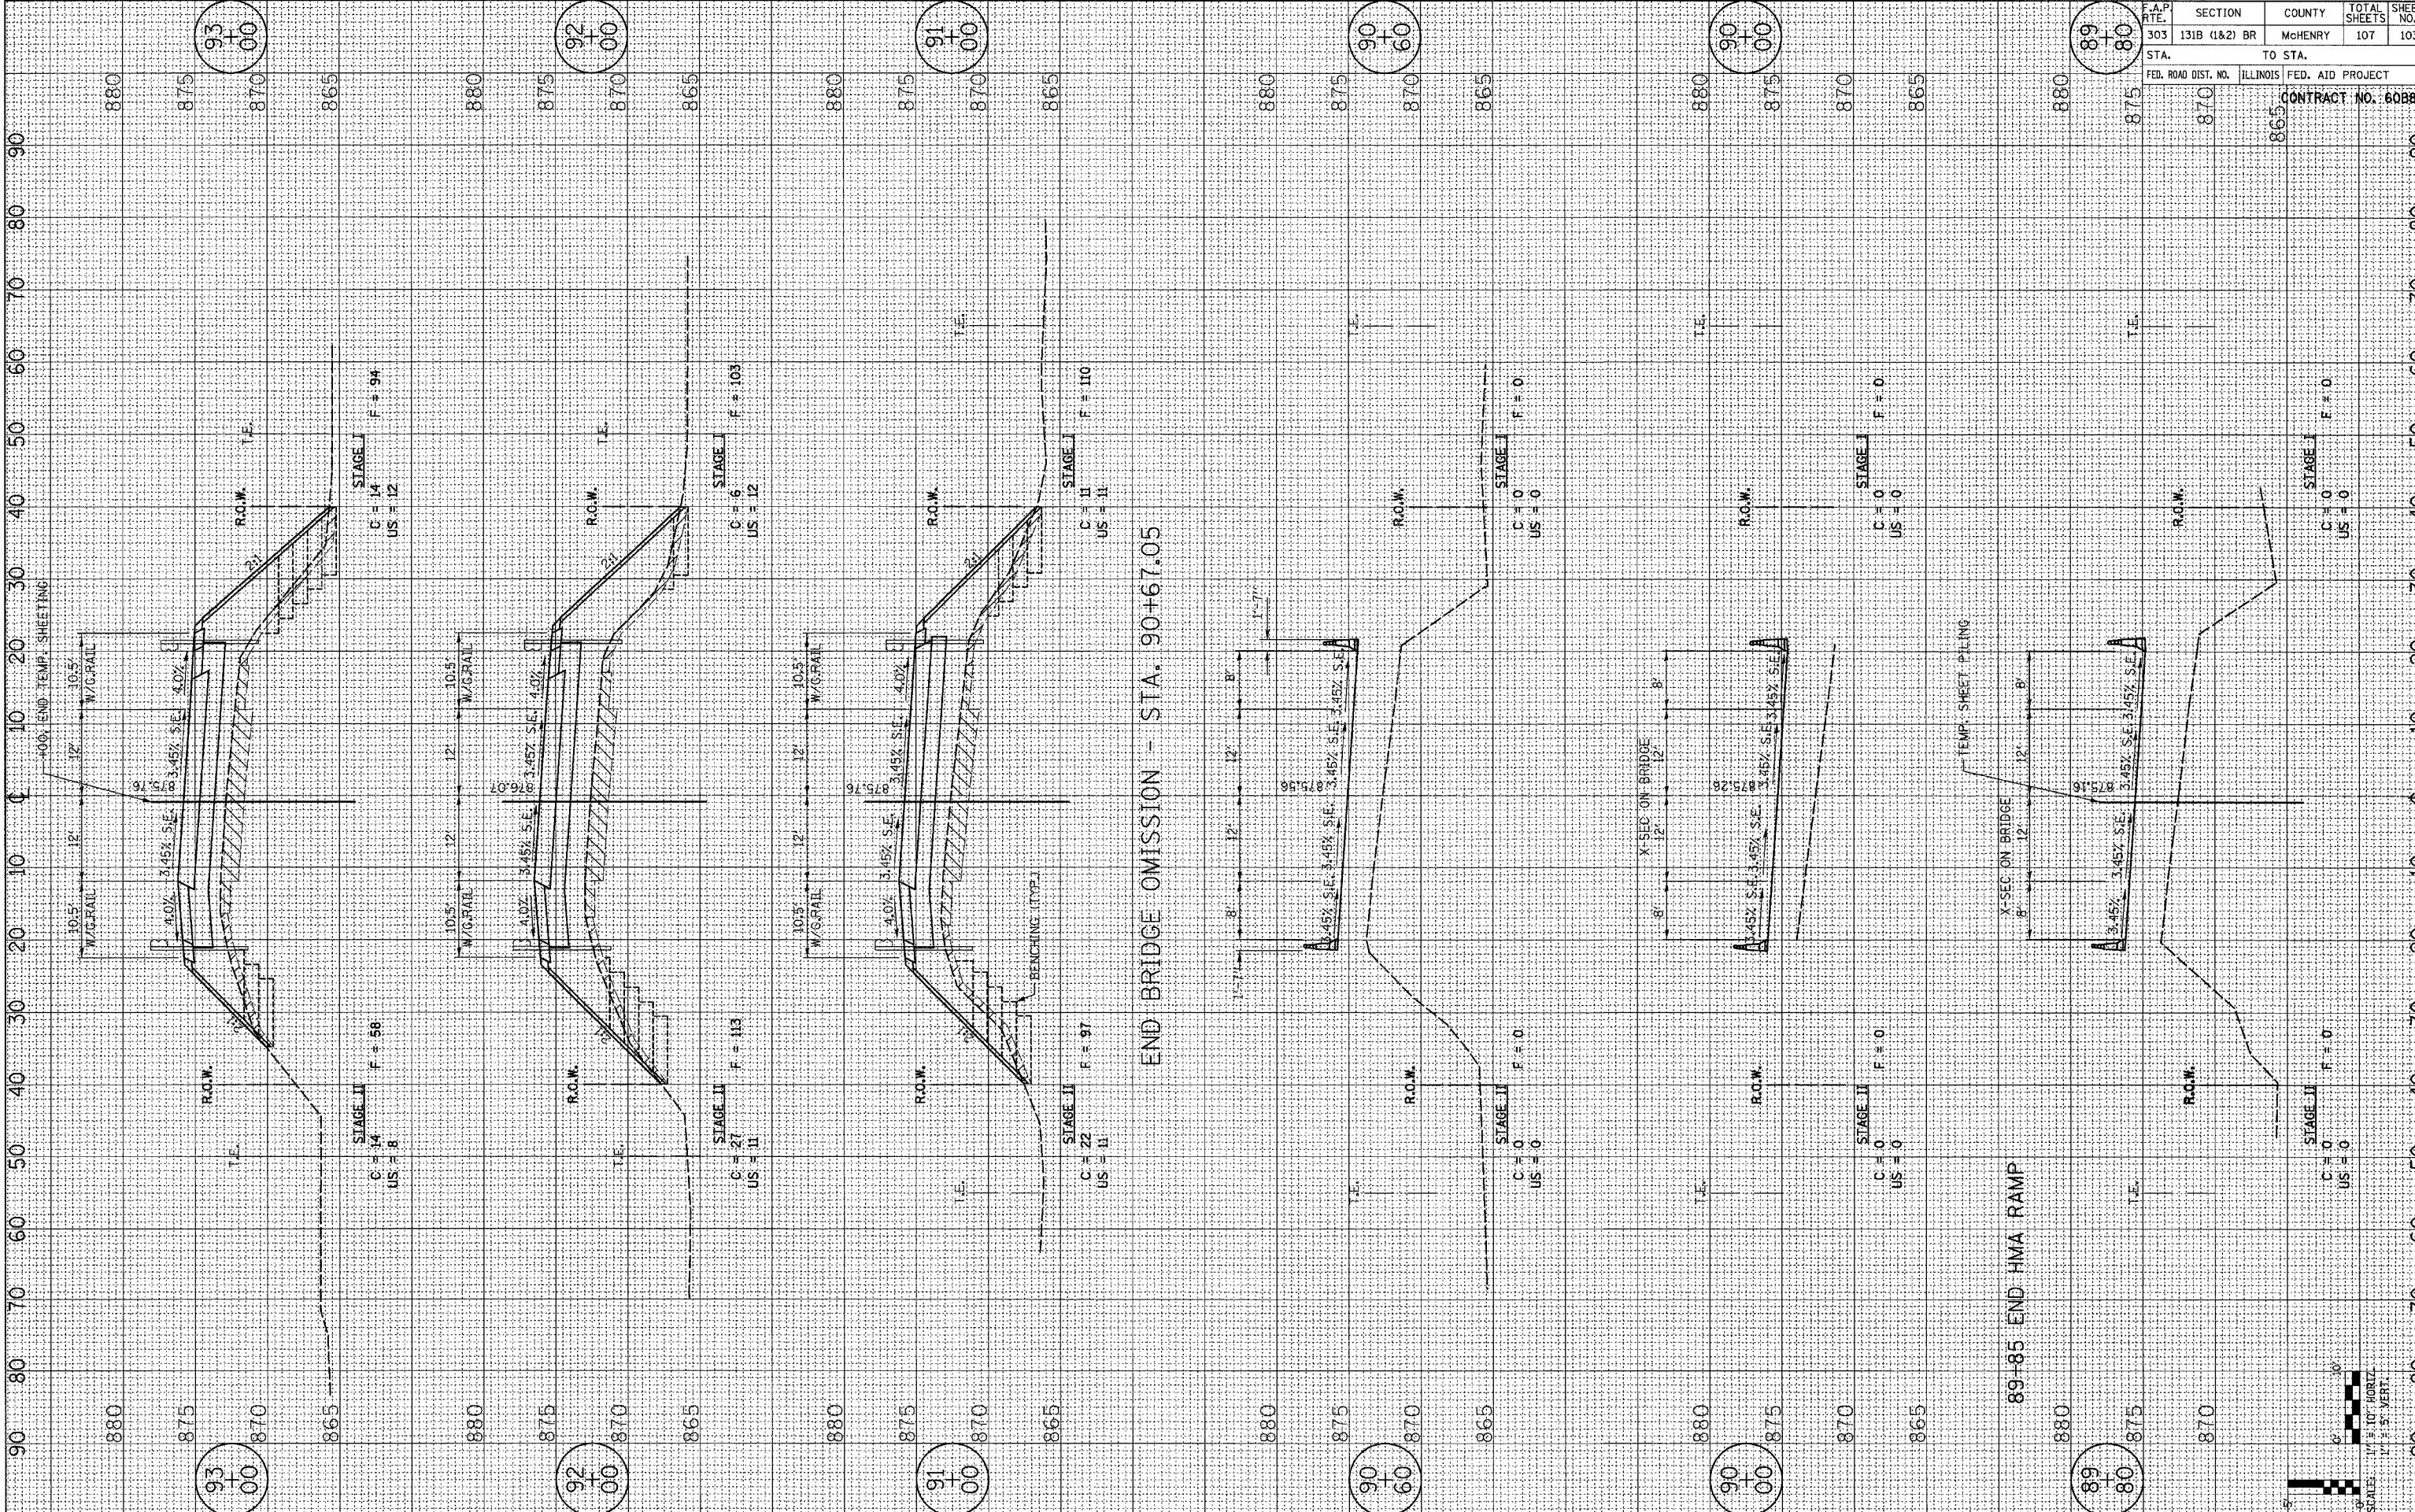

DATE: APRIL 16, 2007

CROSS SECTIONS ILLINOIS ROUTE 173

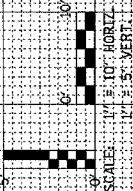

F.A.P. RATE.	SECTION	COUNTY	TOTAL SHEETS	SHEET NO.
303	131B (1&2) BR	McHENRY	107	103
STA.	TO STA.		CONTRACT NO. 60BB3	
870	865		865	

DATE: APRIL 16, 2007