

ROUTE	SECTION	COUNTY	TOTAL SHEETS	SHEET NUMBER
FAP 351 & FAU 2831	2006-037BP	COOK & WILL	27	1

D-91-027-07

STATE OF ILLINOIS
 DEPARTMENT OF TRANSPORTATION
 DIVISION OF HIGHWAYS
**PROPOSED
 HIGHWAY PLANS**

FOR INDEX OF SHEETS, SEE SHEET NO. 2

**IMPROVEMENTS LOCATED IN THE
 VILLAGES OF LOCKPORT AND ROBBINS**

TRAFFIC DATA:

LOCATION 1 IL 7:

2002 ADT = 15800

SPEED LIMIT = 30 MPH

LOCATION 2 KEDZIE AVE:



2005 ADT = 22500

SPEED LIMIT = 35 MPH

**LOC. 1: FAP ROUTE 351: IL 7 OVER
 DES PLAINES RIVER, S&S CANAL & BNSF RR. (SN 099-0185)**

**LOC 2: FAU ROUTE 2831: KEDZIE AVE. OVER
 CAL SAG CHANNEL (SN 016-0762)**

**SECTION 2006-037 BP
 BRIDGE PAINTING
 COOK & WILL COUNTIES
 C-91-027-07**

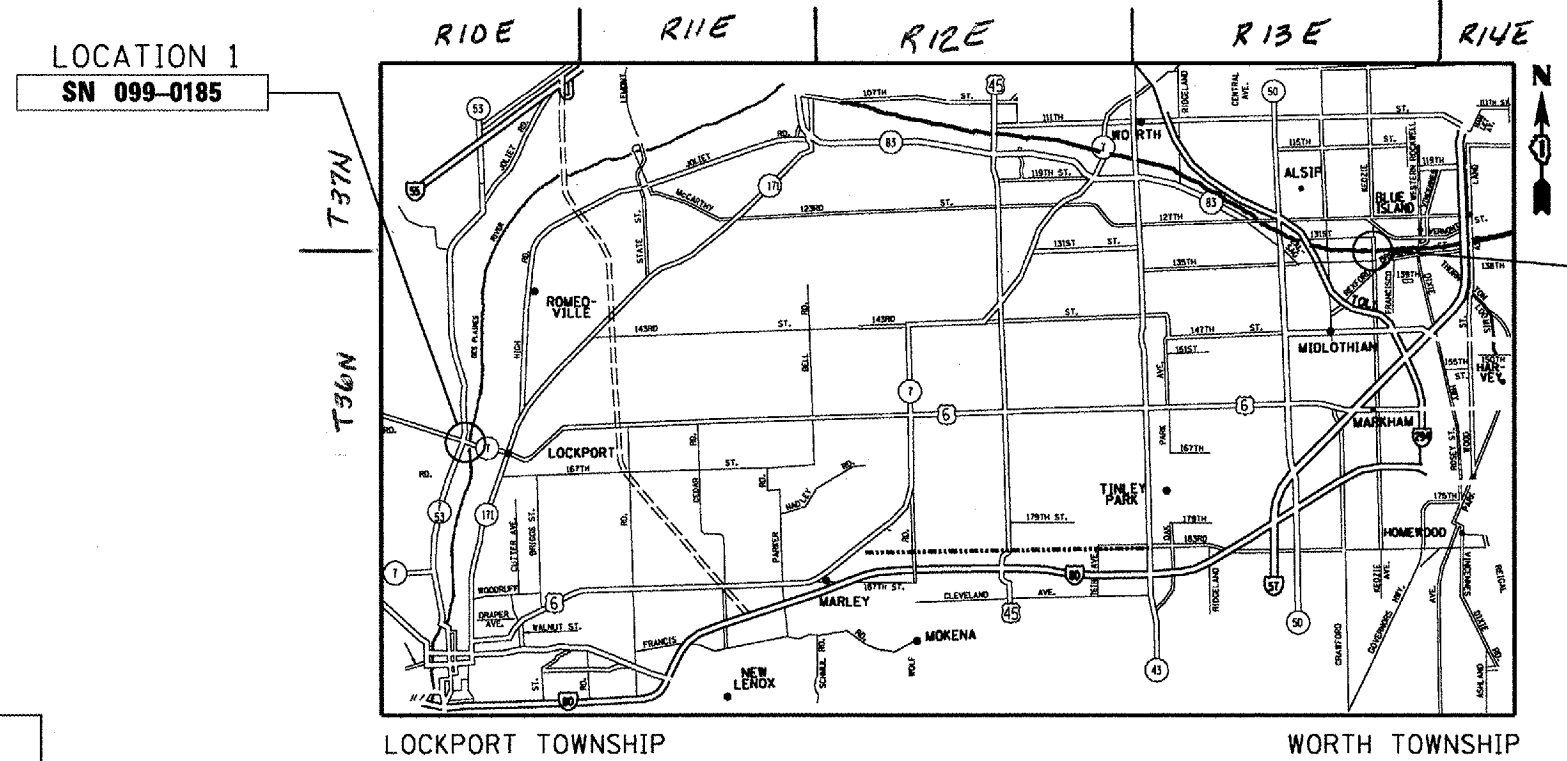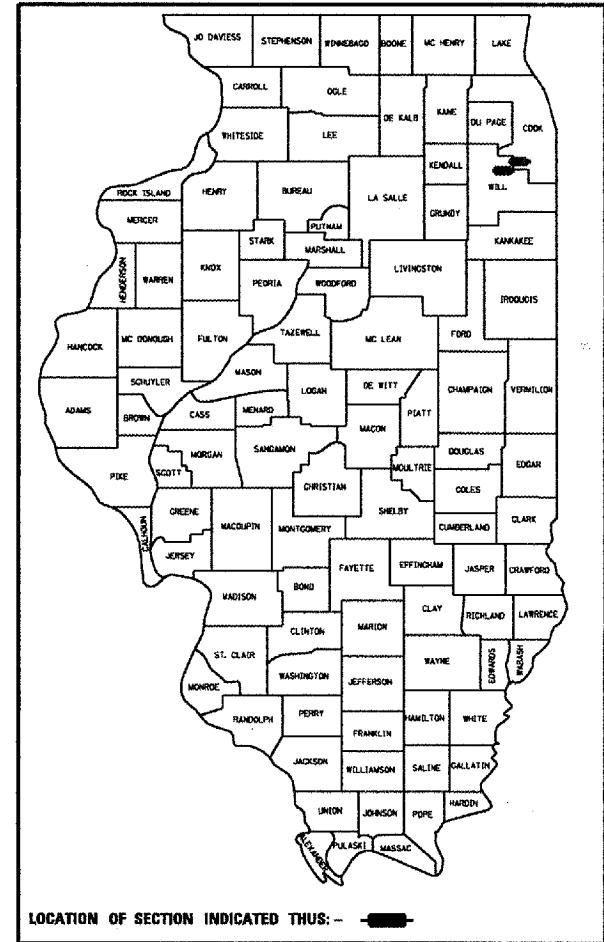

DISTRICT ONE BUREAU OF DESIGN
 PLANPREP ENGINEER: KEN ENG/R. BORO (847)705-4178

J.U.L.I.E.
 JOINT UTILITY LOCATION INFORMATION FOR EXCAVATION
 1-800-892-0123

STATE OF ILLINOIS
 DEPARTMENT OF TRANSPORTATION
 DIVISION OF HIGHWAYS
 SUBMITTED 3/29 20 07
Prane O'Keefe
 DEPUTY DIRECTOR OF HIGHWAYS, REGION ENGINEER
 May 11, 20 07
Eric E. Harsh
 ENGINEER OF DESIGN AND ENVIRONMENT
 May 11, 20 07
Millon R. Sees, P.E.
 DIRECTOR OF HIGHWAYS, CHIEF ENGINEER

**PRINTED BY THE AUTHORITY
 OF THE STATE OF ILLINOIS**