


ROUTE	SECTION	COUNTY	TOTAL SHEETS	SHEET NUMBER
FAP 351 & FAU 2831	2006-037BP	COOK & WILL	27	11

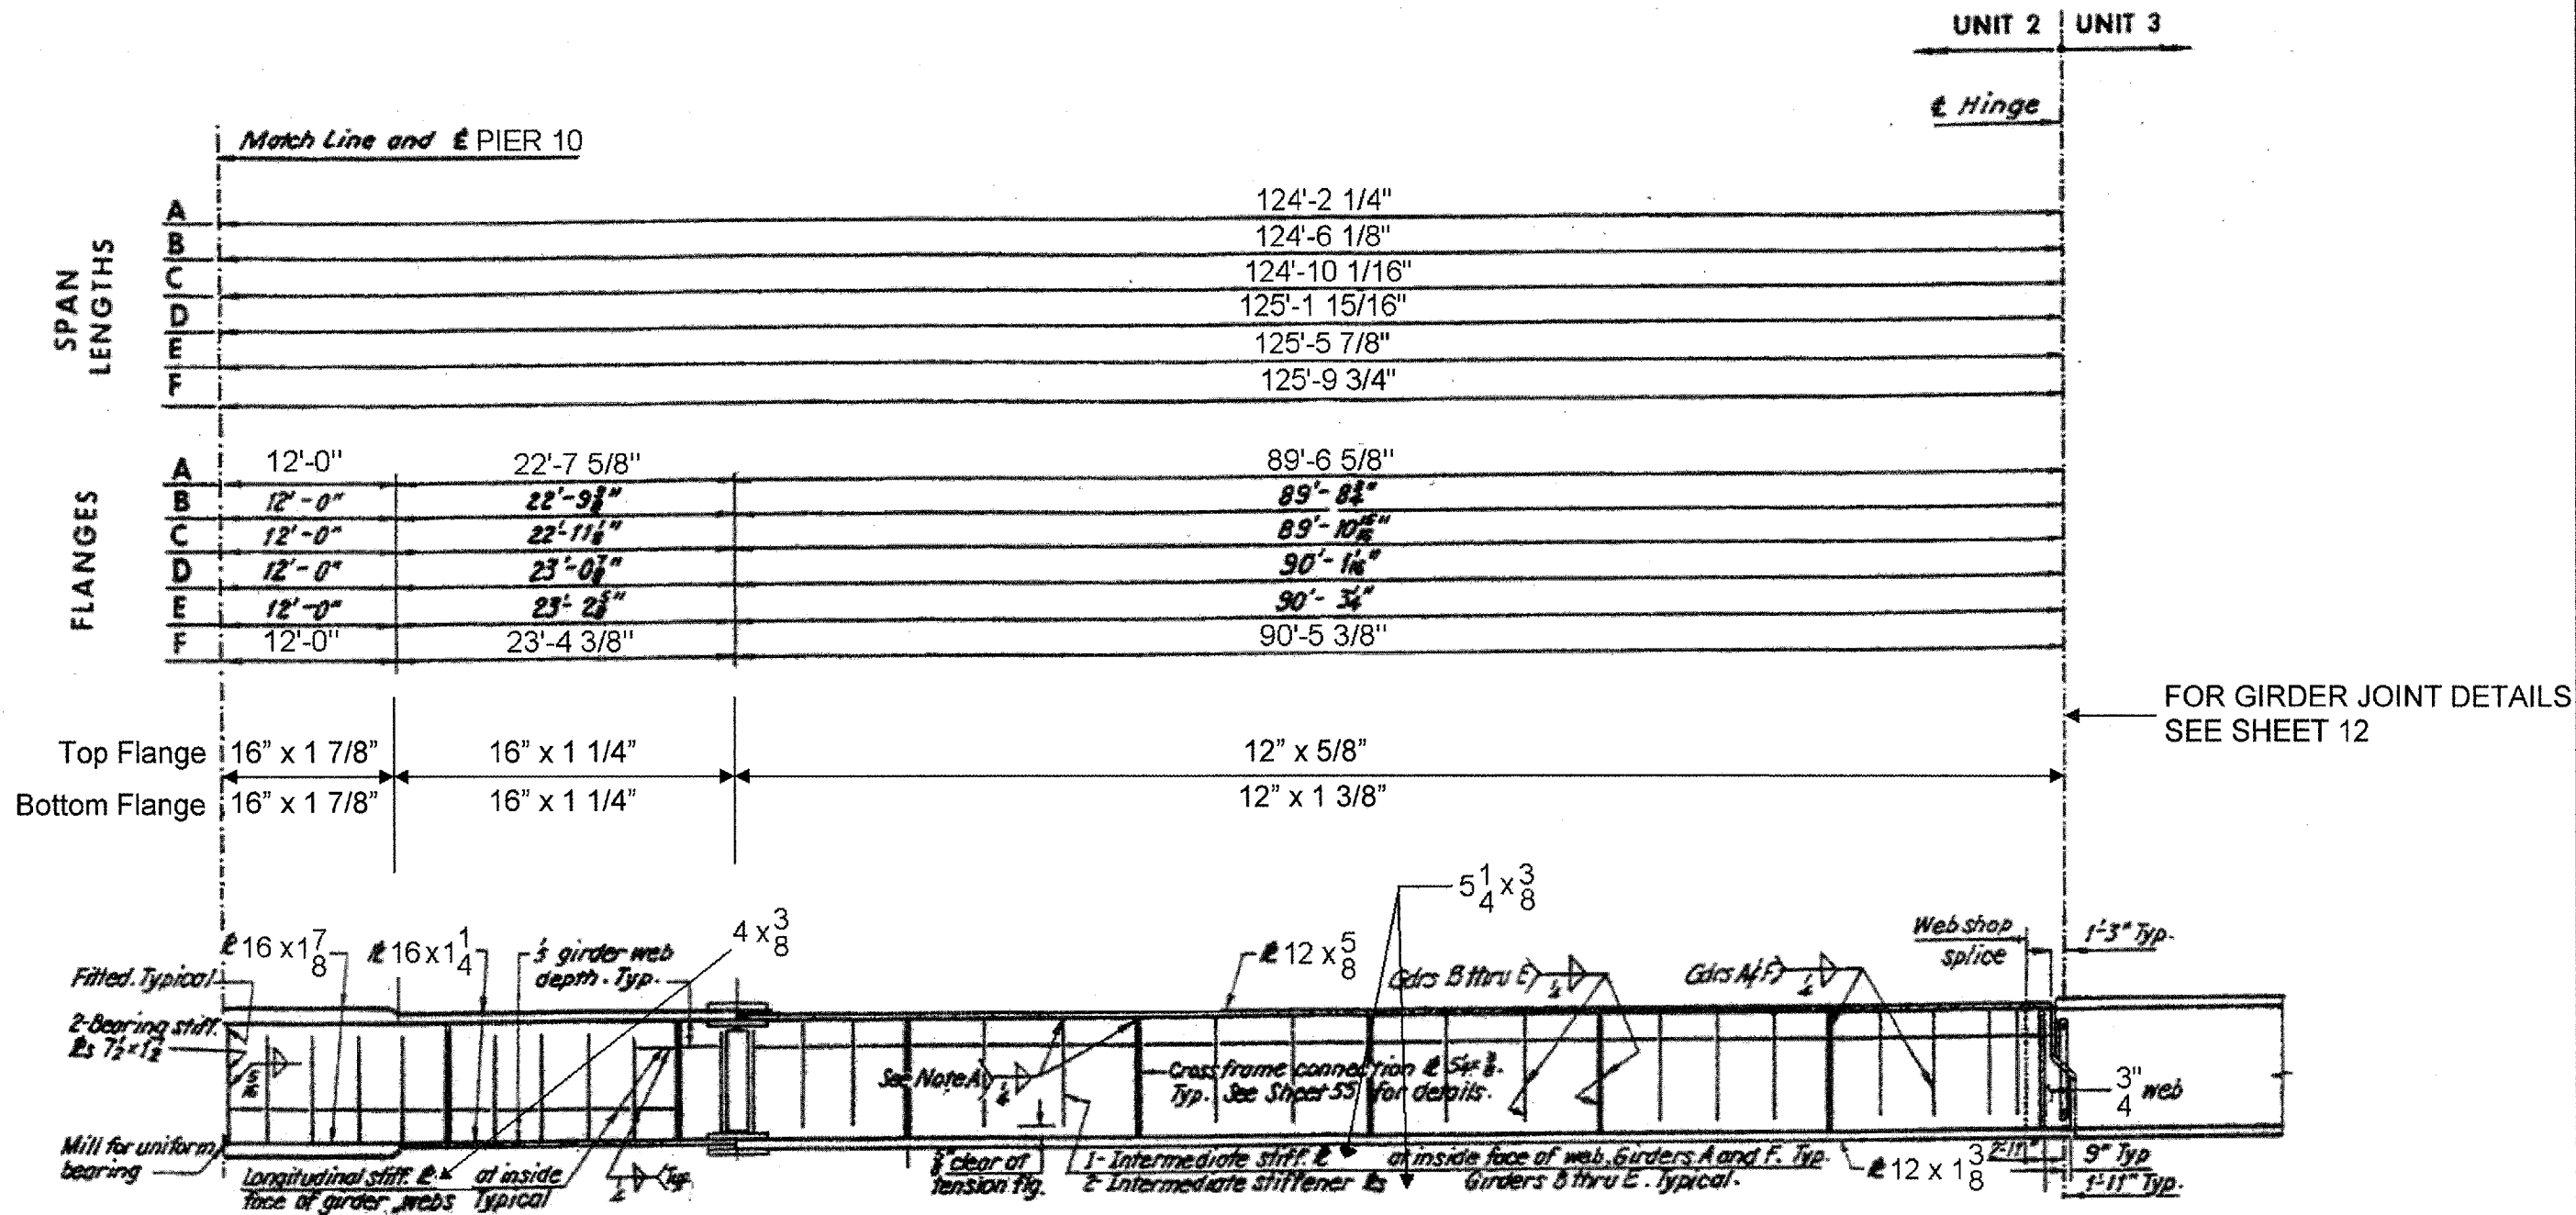

FOR GIRDER JOINT DETAILS SEE SHEET 12

SHEET 4 OF 4

ILLINOIS DEPARTMENT OF TRANSPORTATION
GIRDER ELEVATION LOCATION 1
SN: 099-0185 - UNIT 2
IL-7 OVER DES PLAINES RIVER,
S&S CANAL & BNSF RR