
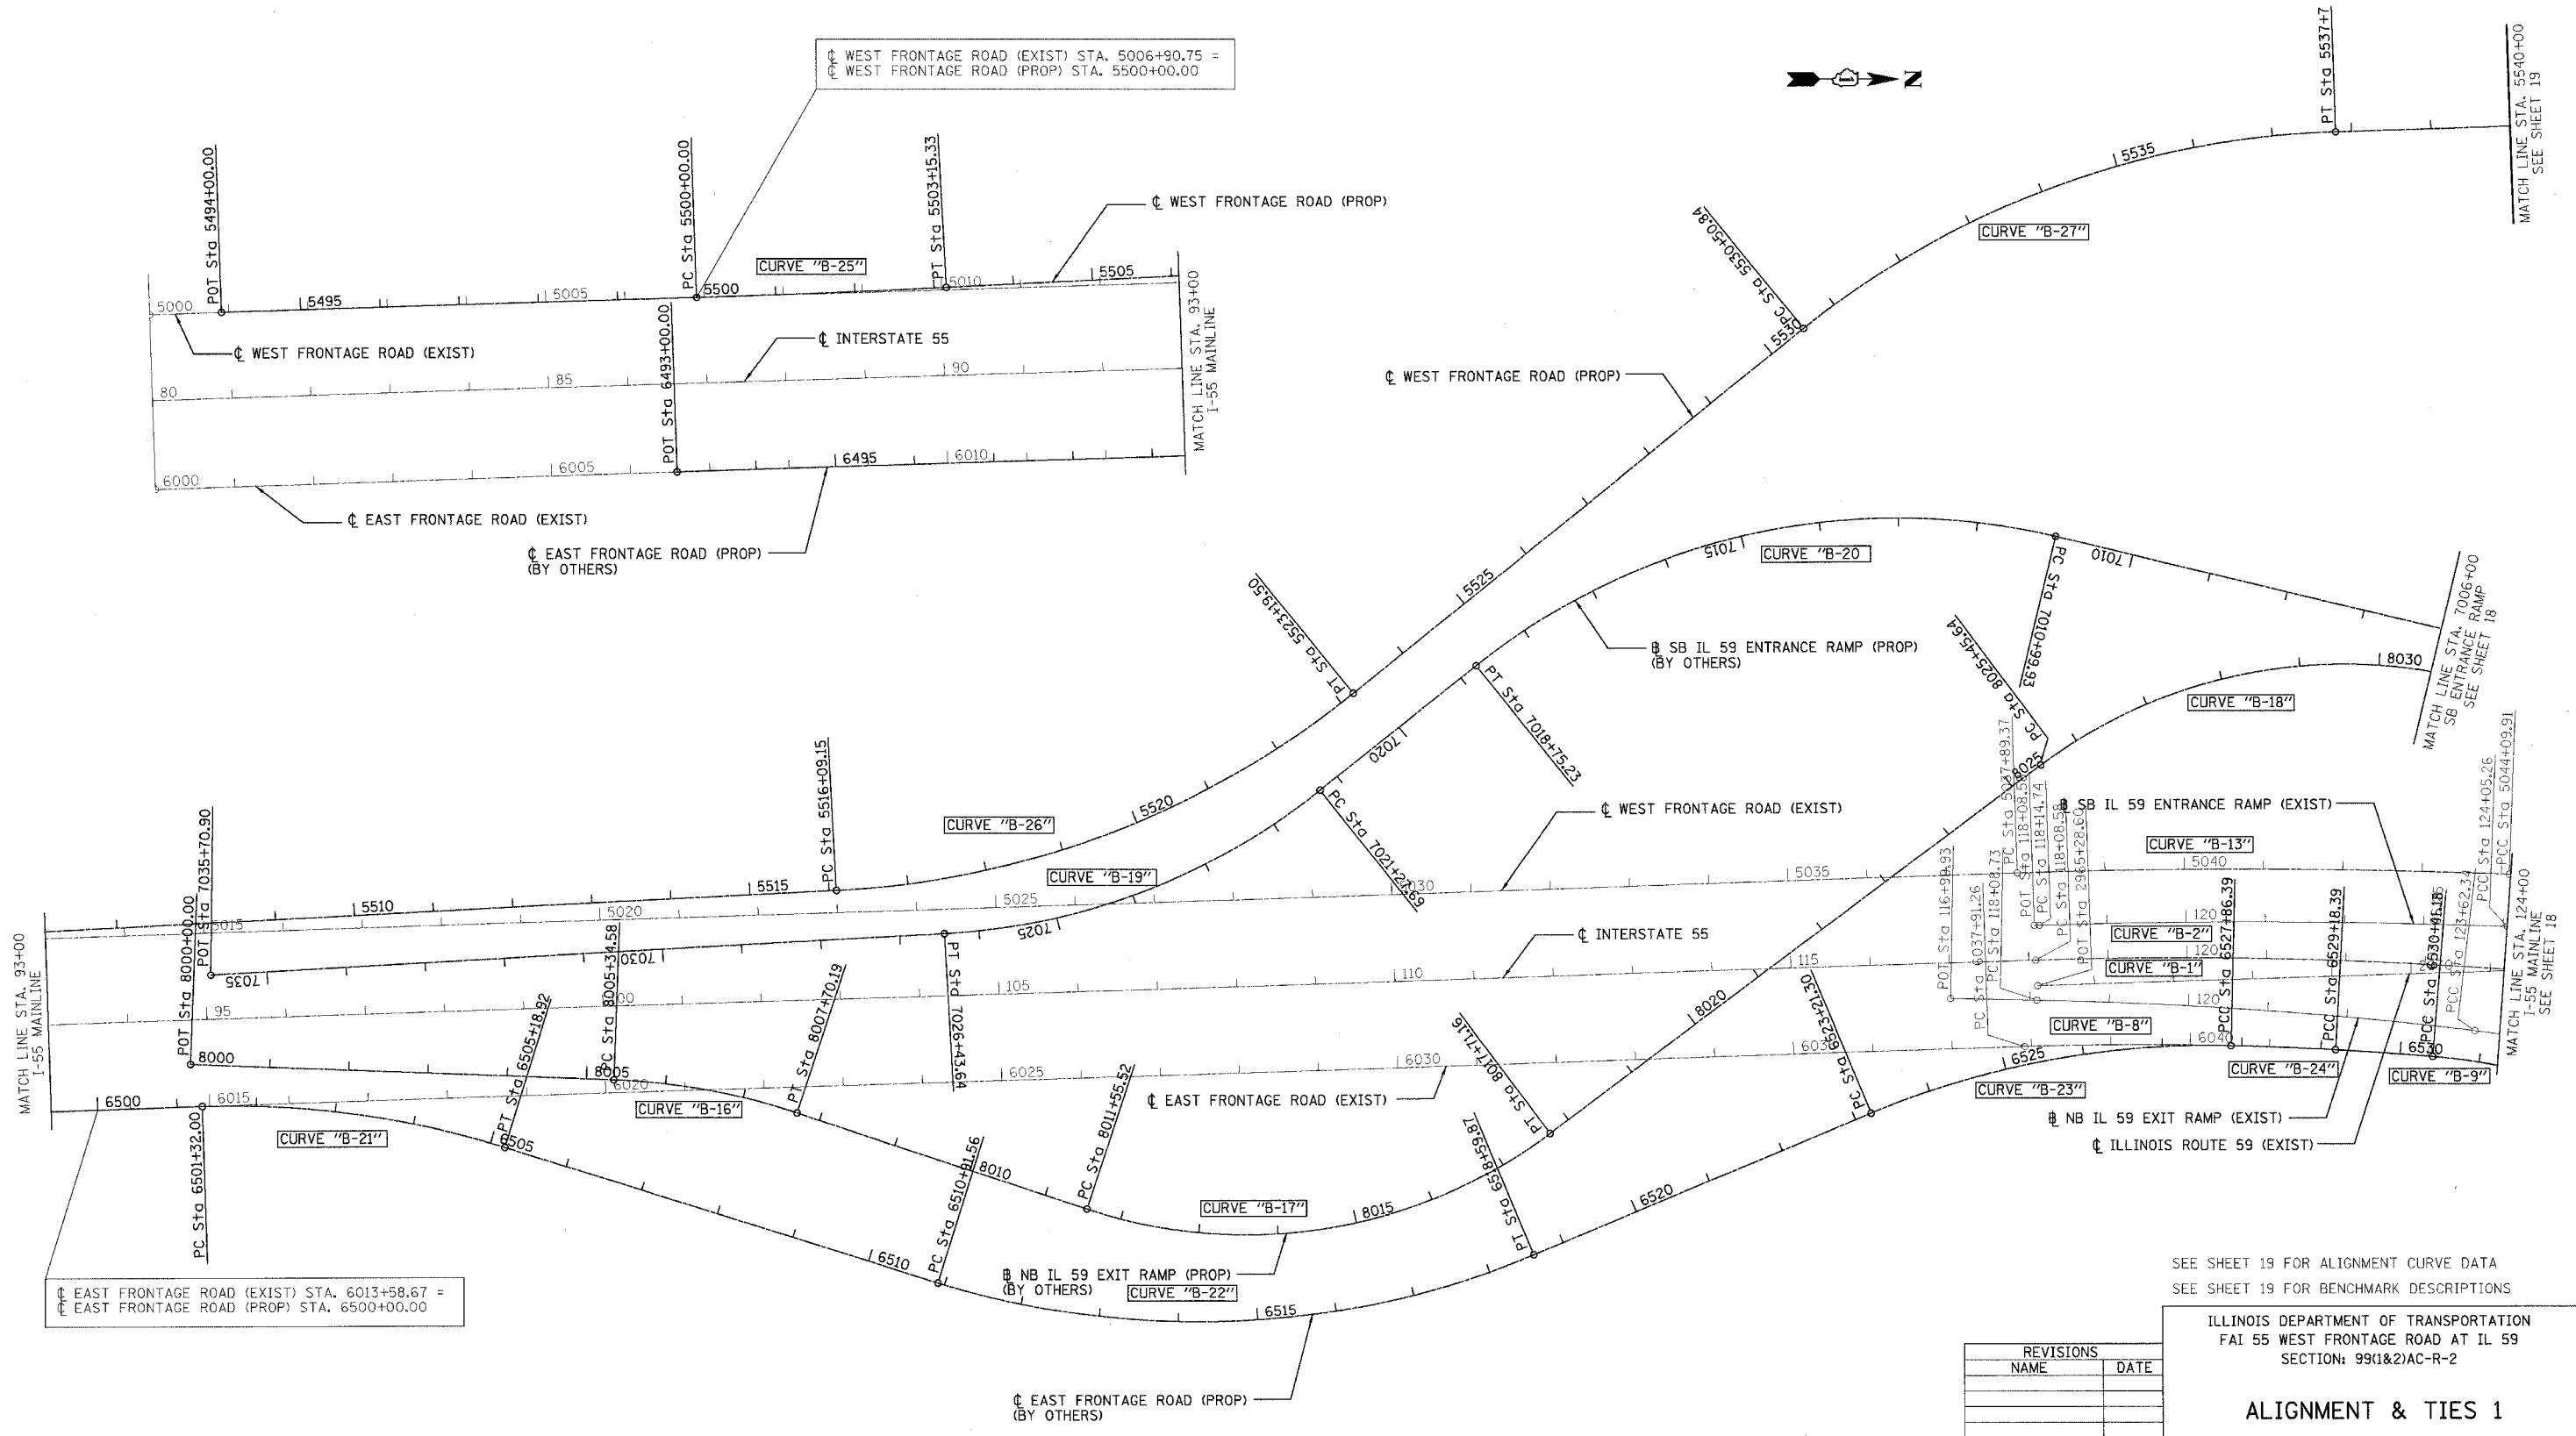


F.A.I. RTE.	SECTION	COUNTY	TOTAL SHEETS	SHEET NO.
59	•	WILL.	102	17
STA.		TO STA.		
FED. ROAD DIST. NO. 1		ILLINOIS FED. AID PROJECT		
• 99(1&2)AC-R-2		CONTRACT NO. 60B97		

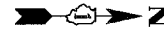

☐ EAST FRONTAGE ROAD (EXIST) STA. 6013+58.67 =
 ☐ EAST FRONTAGE ROAD (PROP) STA. 6500+00.00

☐ WEST FRONTAGE ROAD (EXIST) STA. 5006+90.75 =
 ☐ WEST FRONTAGE ROAD (PROP) STA. 5500+00.00

SEE SHEET 19 FOR ALIGNMENT CURVE DATA
 SEE SHEET 19 FOR BENCHMARK DESCRIPTIONS

ILLINOIS DEPARTMENT OF TRANSPORTATION
 FAI 55 WEST FRONTAGE ROAD AT IL 59
 SECTION: 99(1&2)AC-R-2

ALIGNMENT & TIES 1

SCALE: 1"=100'
 DATE: 03/22/2007
 DRAWN BY: BRH
 CHECKED BY: ACL



TENGE & ASSOCIATES, INC.
 ENGINEERS ARCHITECTS PLANNERS
 260 N. MICHIGAN AVE., CHICAGO, IL 60601
 TELEPHONE: 312.587.8000

REVISIONS	
NAME	DATE

\\ALT02565.DSN...TT000262.DGN...NAL160265.DGN
 3-26-2007 1:08:25
 2 3 4 