


F.A.I. RTE.	SECTION	COUNTY	TOTAL SHEETS	SHEET NO.
59	•	WILL	102	38
STA.		TO STA.		
FED. ROAD DIST. NO. 1		ILLINOIS	FED. AID PROJECT	
• 99(1&2)AC-R-2		CONTRACT NO. 60B97		

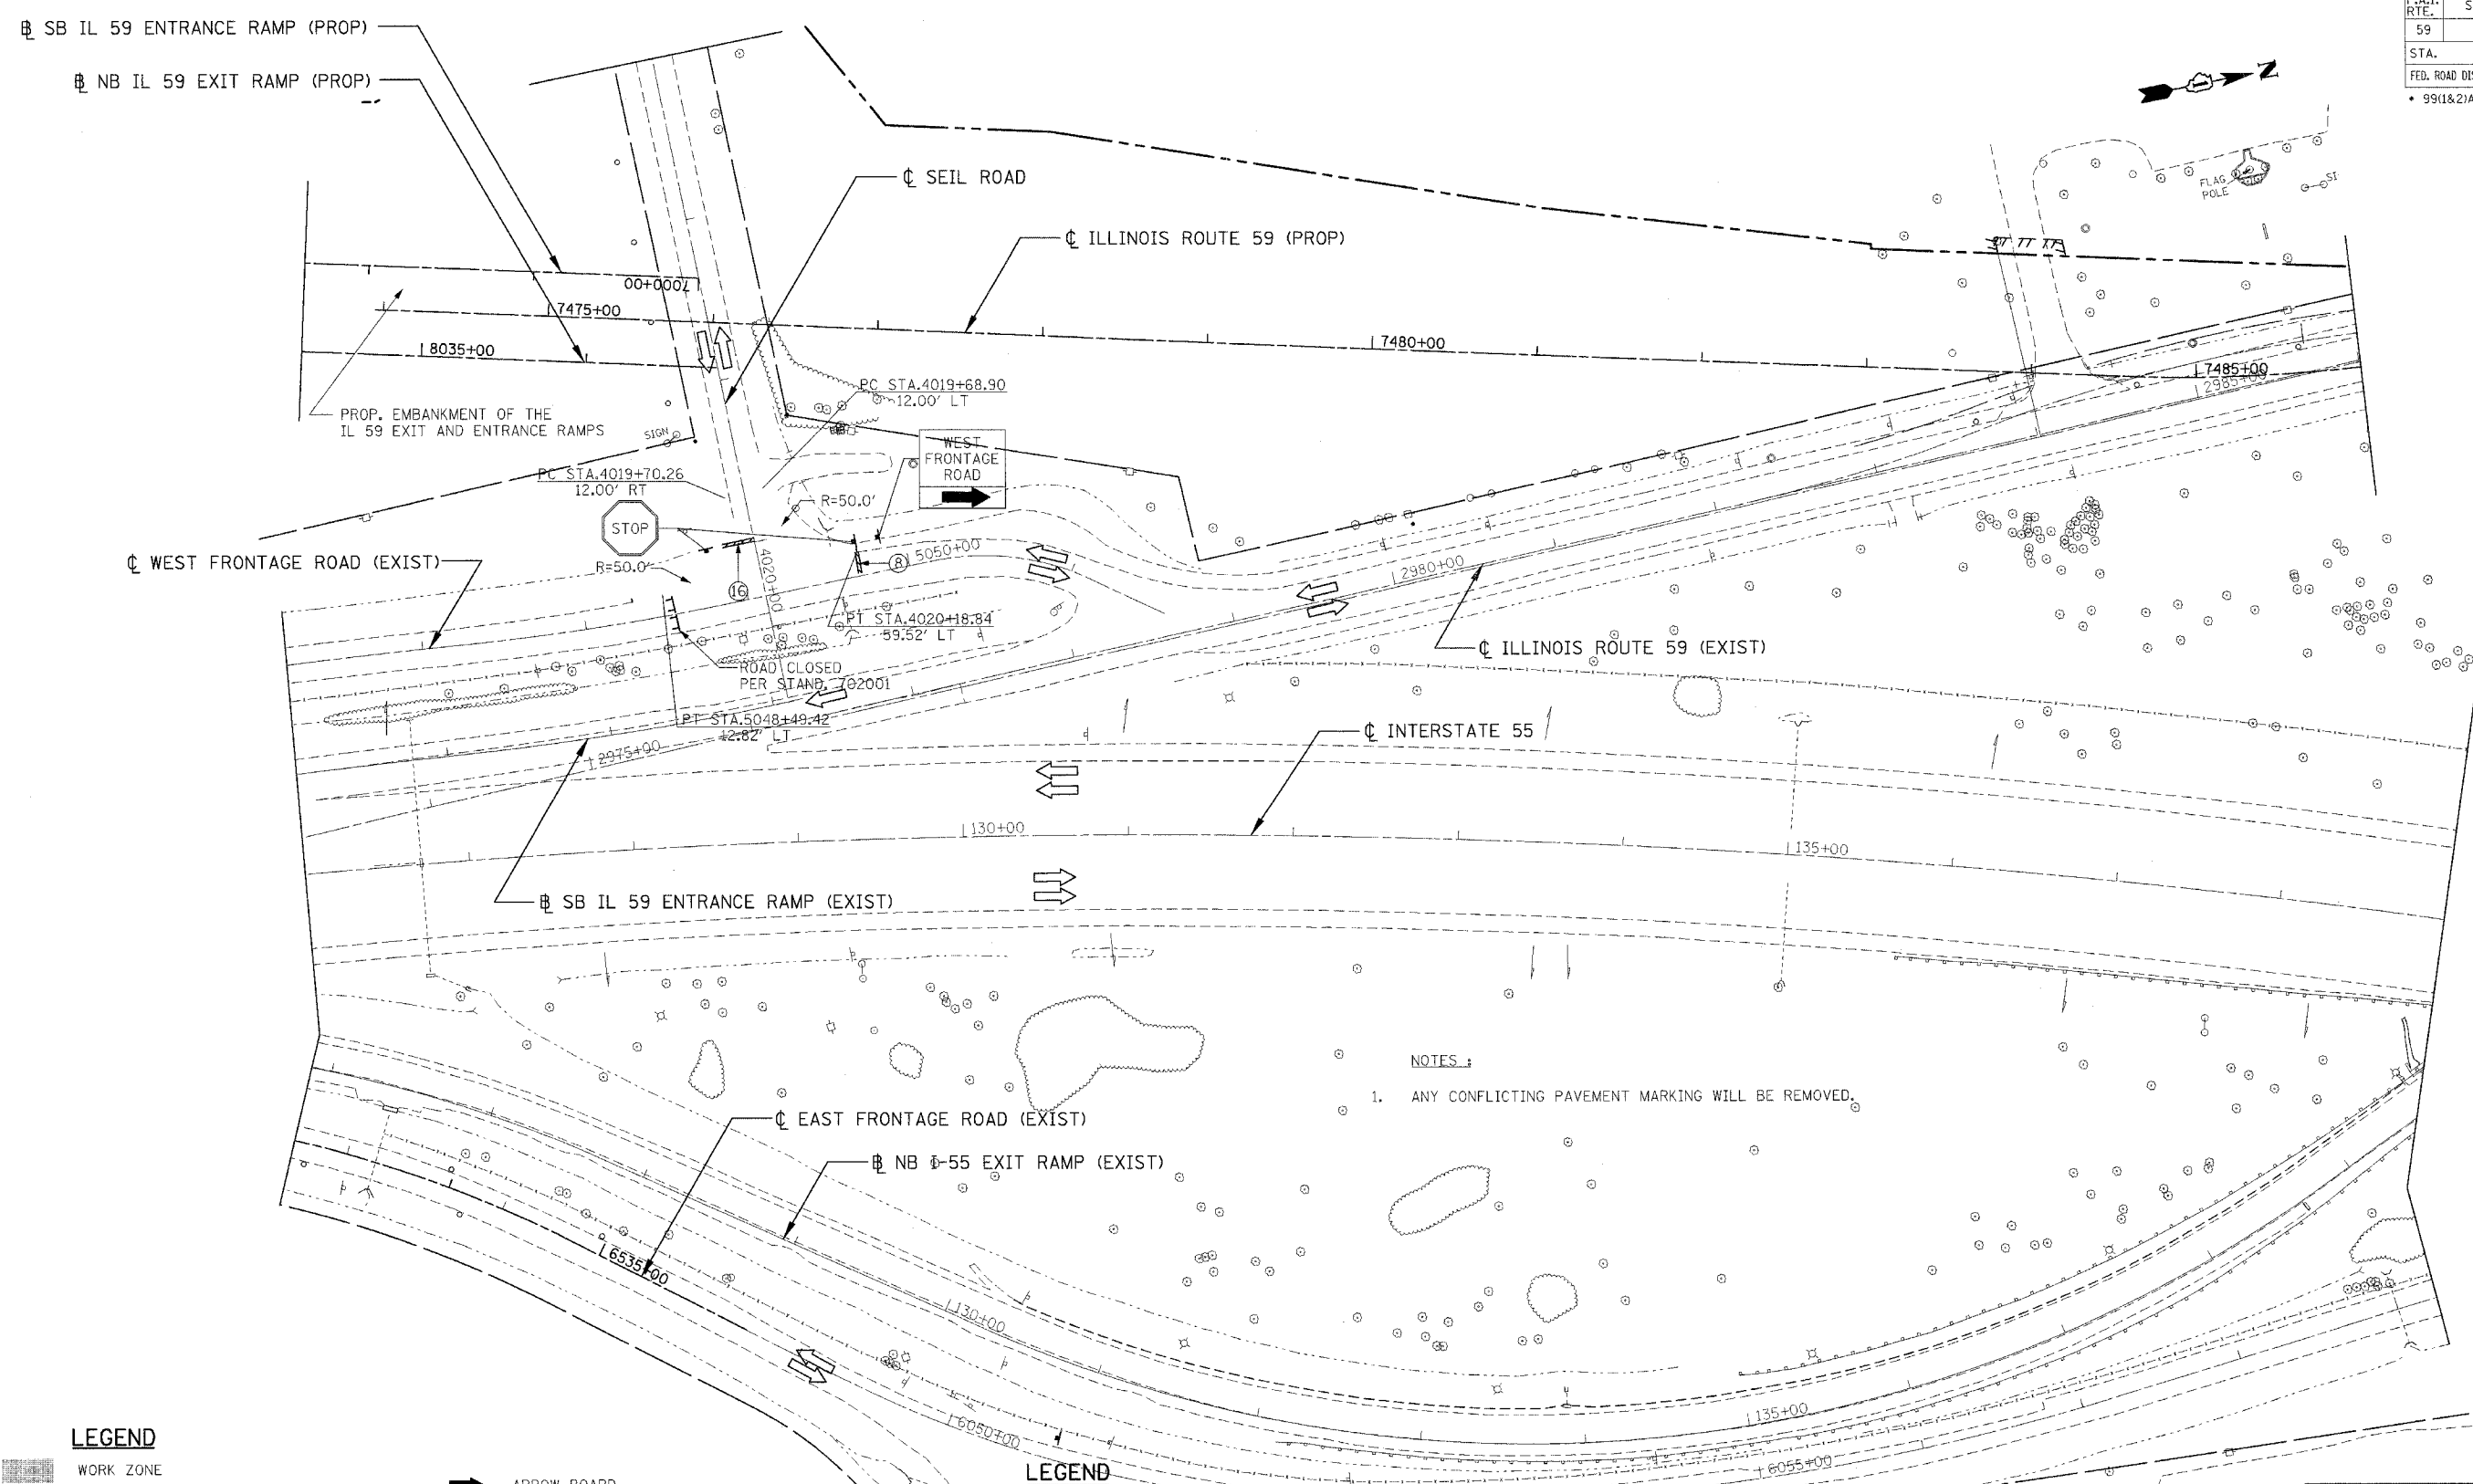

NOTES:
 1. ANY CONFLICTING PAVEMENT MARKING WILL BE REMOVED.

LEGEND

- WORK ZONE
- TEMP. PAVEMENT, UNLESS OTHERWISE NOTED
- TEMP. PAVT - PREVIOUS STAGE, UNLESS OTHERWISE NOTED
- PAVEMENT REMOVAL
- MILL AND RESURFACE PAVEMENT
- PLASTIC TYPE II BARRICADES OR DRUMS W/ STEADY BURN LIGHT
- TRAFFIC FLOW

- ARROW BOARD
- VERTICAL PANELS
- BARRICADE, TYPE III
- PROP TRAFFIC SIGN
- BARRICADES, TYPE II W/ FLASHING LIGHTS
- PROP. GUARDRAIL
- EXIST. GUARDRAIL
- PROP. TEMPORARY CONC. BARRIER WALL

LEGEND

- (10) WET TEMPORARY PAVEMENT MARKING TAPE, TYPE III - 4" (WHITE)
- (11A) WET TEMPORARY PAVEMENT MARKING TAPE, TYPE III - 4" (DOUBLE YELLOW) @ 11" C-C
- (16) WET TEMPORARY PAVEMENT MARKING TAPE, TYPE III - 24" (WHITE)

REVISIONS	
NAME	DATE

ILLINOIS DEPARTMENT OF TRANSPORTATION
 FAI 55 WEST FRONTAGE ROAD AT IL 59
 SECTION: 99(1&2)AC-R-2
MAINTENANCE OF TRAFFIC
STAGE III
STA. 126+00 TO STA. 139+00
 SCALE: 1" = 50'
 DATE: 03/22/2007
 DRAWN BY: JP
 CHECKED BY: ACL

TENG
 TENG & ASSOCIATES, INC.
 ENGINEERS/ARCHITECTS/PLANNERS
 200 N. MICHIGAN AVE. SUITE 2000, IL 60611
 TELEPHONE: 312.666.2000

\ALT00264.DGN, \T1800762.DGN, \E0000000.DGN, \S0000000.DGN, \S0000000.DGN, \MOT00264.DGN, \MOT00264.DGN, \MOT00264.DGN
 3-21-2007, 13:40:06
 1, 2, 3, 4, 5, 6, 7, 8, 9, 10, 11, 12, 13, 14, 15, 16, 17, 18, 19, 20, 21, 22, 23, 24, 25, 26, 27, 28, 29, 30, 31, 32, 33, 34, 35, 36, 37, 38, 39, 40, 41, 42, 43, 44, 45, 46, 47, 48, 49, 50, 51, 52, 53, 54, 55, 56, 57, 58, 59, 60, 61, 62