



F.A.I. RTE.	SECTION	COUNTY	TOTAL SHEETS	SHEET NO.
59		WILL	102	58
STA.		TO STA.		
FED. ROAD DIST. NO. 1		ILLINOIS	FED. AID PROJECT	
• 99(1&2)AC-R-2		CONTRACT NO. 60B97		

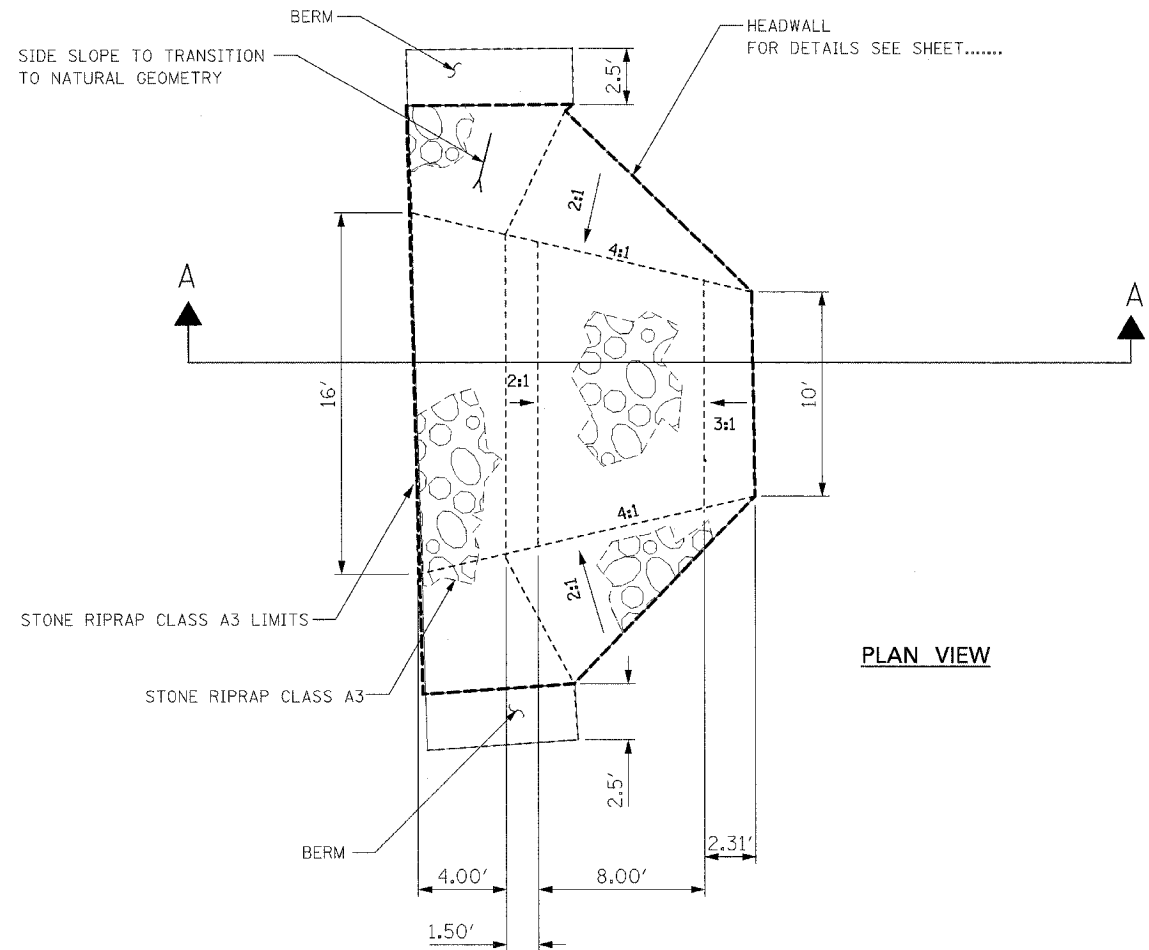


PLAN VIEW

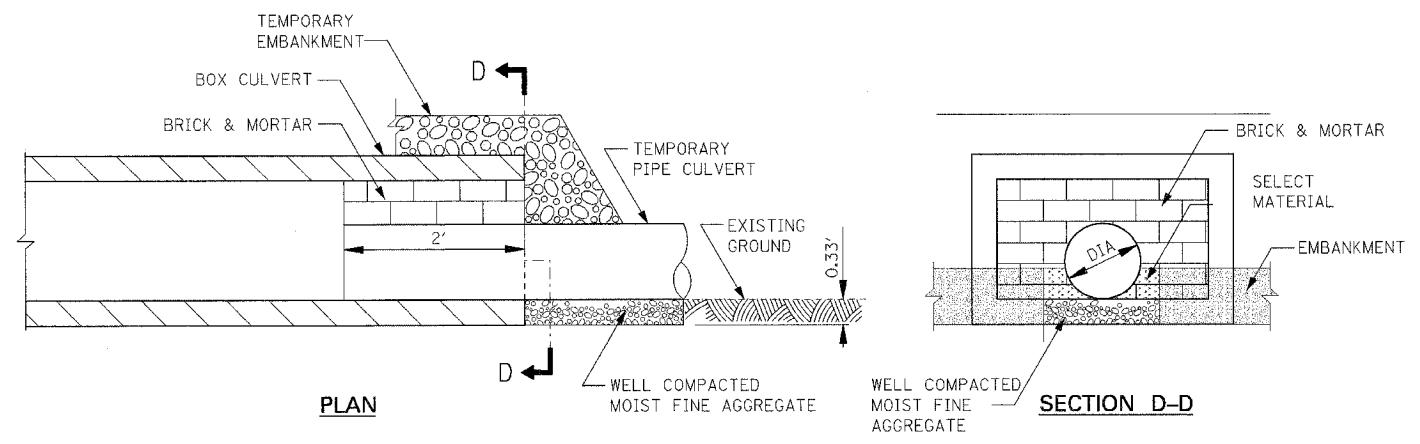

TEMPORARY CONNECTION BETWEEN CULVERTS

N.T.S.

NOTE:
 TEMPORARY CONNECTIONS BETWEEN CULVERTS, AS WELL AS THEIR SUBSEQUENT REMOVAL AND DISPOSAL OF ALL MATERIALS, WILL NOT BE PAID FOR SEPARATELY BUT WILL BE INCLUDED IN THE CONTRACT UNIT PRICE PER FOOT OF PIPE CULVERTS (TEMPORARY) OF THE CLASS, TYPE AND DIAMETER SPECIFIED. METHOD 1 CONSTRUCTION SHALL BE USED.

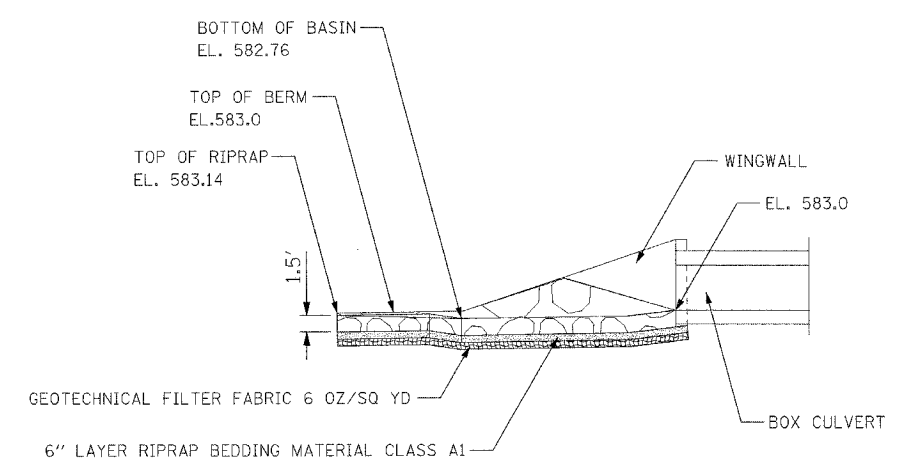

SECTION A-A

WEST FRONTAGE ROAD
 STATION 5516+11, 26.0' LT

RIPRAP ENERGY BASIN
 N.T.S.

NOTE: ALL DIMENSIONS IN FEET UNLESS OTHERWISE NOTED.

REVISIONS	
NAME	DATE

ILLINOIS DEPARTMENT OF TRANSPORTATION
 FAI 55 WEST FRONTAGE ROAD AT IL 59
 SECTION: 99(1&2)AC-R-2

DRAINAGE DETAILS II

SCALE: N.T.S. DRAWN BY: JFS
 DATE: 03/22/2007 CHECKED BY: ACL

TENG
 TENG & ASSOCIATES INC.
 ENGINEERS/ARCHITECTS/PLANNERS
 200 N. MICHIGAN AVE. CHICAGO, IL 60601
 TELEPHONE: 312.587.4000

I:\PROJECTS\99(1&2)AC-R-2\99(1&2)AC-R-2\DRAWINGS\DRN\DRN000002.DWG
 3/22/2007 10:03:37
 2 3 4 