


| | | | | |
|-----------------------|----------|--------------------|--------------|-----------|
| F.A.I. RTE. | SECTION | COUNTY | TOTAL SHEETS | SHEET NO. |
| 59 | * | WILL. | 102 | 61 |
| STA. | TO STA. | | | |
| FED. ROAD DIST. NO. 1 | ILLINOIS | FED. AID PROJECT | | |
| * 99(1&2)AC-R-2 | | CONTRACT NO. 60B97 | | |

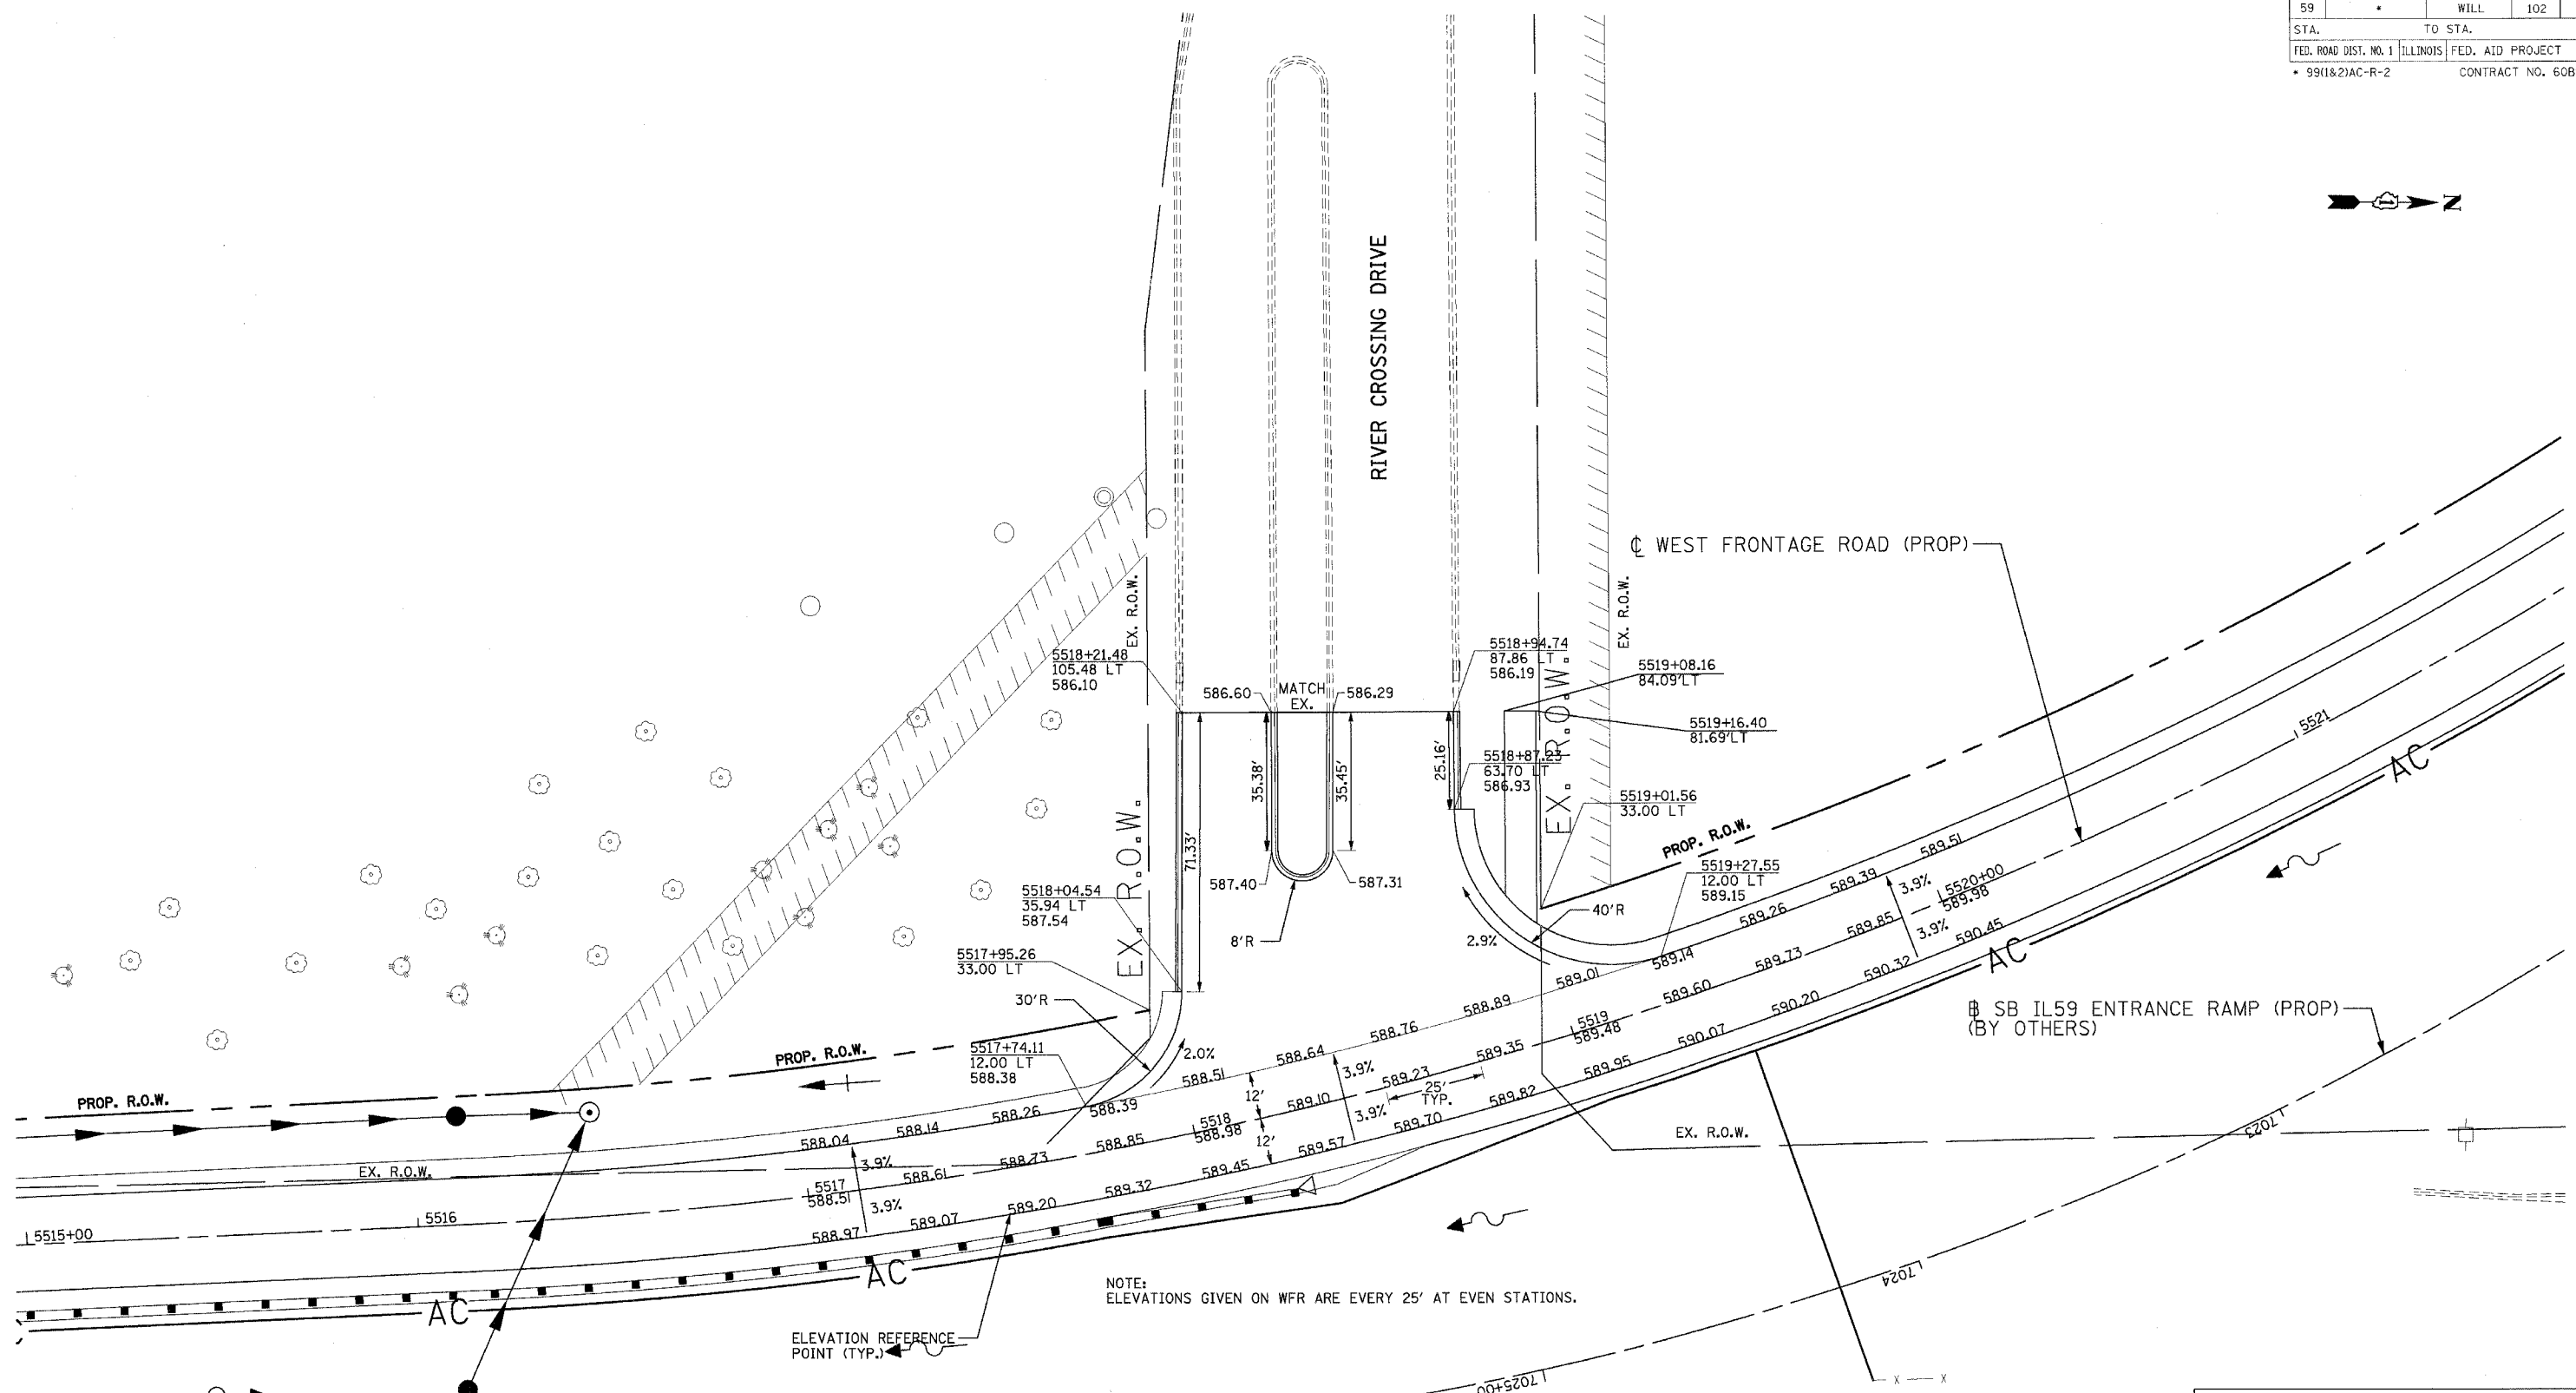

\\VALT001\5.DGN, \\SJR002\26.DGN, \\R0002\26.DGN, \\TTR002\26.DGN, \\VRO000\31.DGN, \\VSC000\27.DGN
 3-24-2007, 15:00:38
 I:\DOCUMENTS\932793\CIVIL\DRAWING\RW02EED.DGN
 12 13 14 

| REVISIONS | |
|-----------|------|
| NAME | DATE |
| | |
| | |
| | |
| | |
| | |
| | |
| | |
| | |
| | |
| | |

ILLINOIS DEPARTMENT OF TRANSPORTATION
 FAI 55 WEST FRONTAGE ROAD AT IL 59
 SECTION: 99(1&2)AC-R-2
**RIVER CROSSING DRIVE AND
 WEST FRONTAGE ROAD
 INTERSECTION DETAIL**
 SCALE: 1"=20'
 DATE: 03/22/2007
 DRAWN BY: JB
 CHECKED BY: ACL
TENG
TENG & ASSOCIATES, INC.
 ENGINEERS ARCHITECTS PLANNERS
 200 N. MICHIGAN AVE. CHICAGO, IL 60601
 TELEPHONE: 312.585.1000