


F.A.I. RTE. 59	SECTION •	COUNTY WILL	TOTAL SHEETS 102	SHEET NO. 79
STA.		TO STA.		
FED. ROAD DIST. NO. 1 ILLINOIS FED. AID PROJECT				
• 99 (1&2)AC-R-2 CONTRACT 60B97				

REVISIONS	NAME	DATE

FINAL SURVEY	BY	DATE
SERVICES PROVIDED		
PLOTTED TEMPLATE		
NOTE BOOK		
NO.		

ORIGINAL SURVEY	BY	DATE
SERVICES PROVIDED		
PLOTTED TEMPLATE		
NOTE BOOK		
NO.		

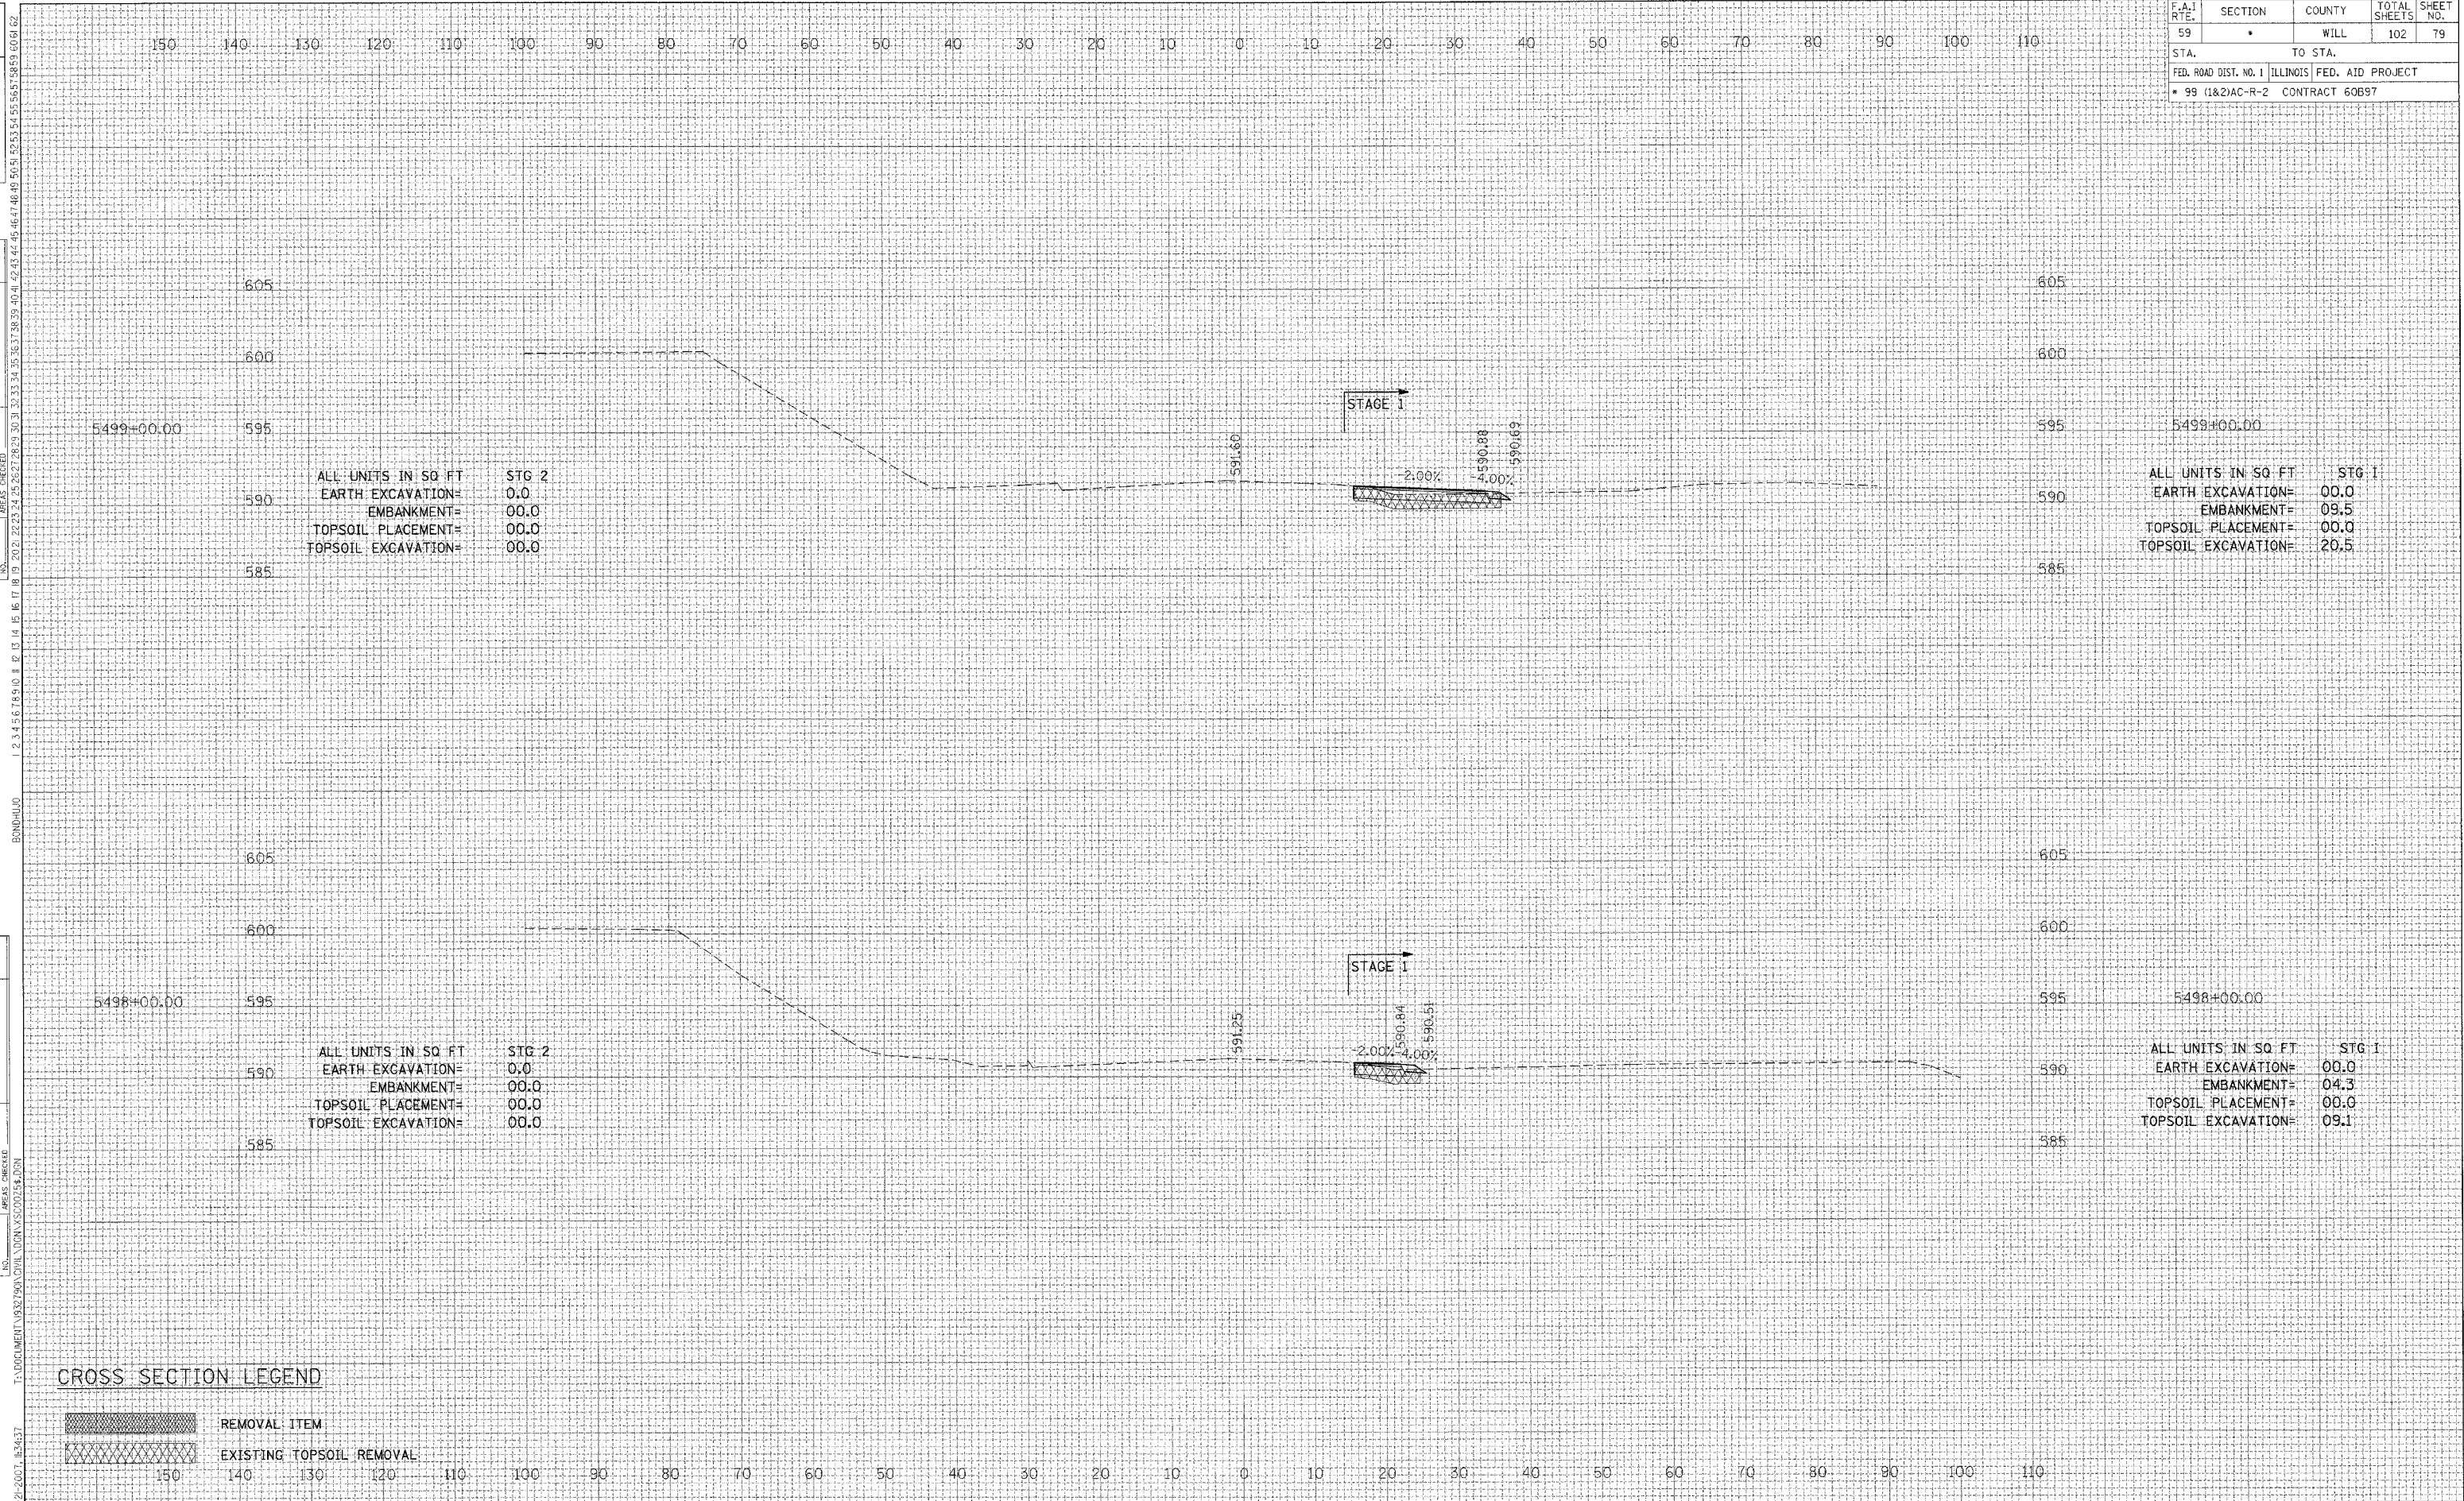

CROSS SECTION LEGEND

- REMOVAL ITEM
- EXISTING TOPSOIL REMOVAL