


F.A.I. RTE.	SECTION	COUNTY	TOTAL SHEETS	SHEET NO.
59	*	WILL	102	81
STA.		TO STA.		
FED. ROAD DIST. NO. 1		ILLINOIS FED. AID PROJECT		
* 99 (1&2)AC-R-2 CONTRACT 60B97				

REVISIONS	DATE

BY	DATE

DATE

DATE

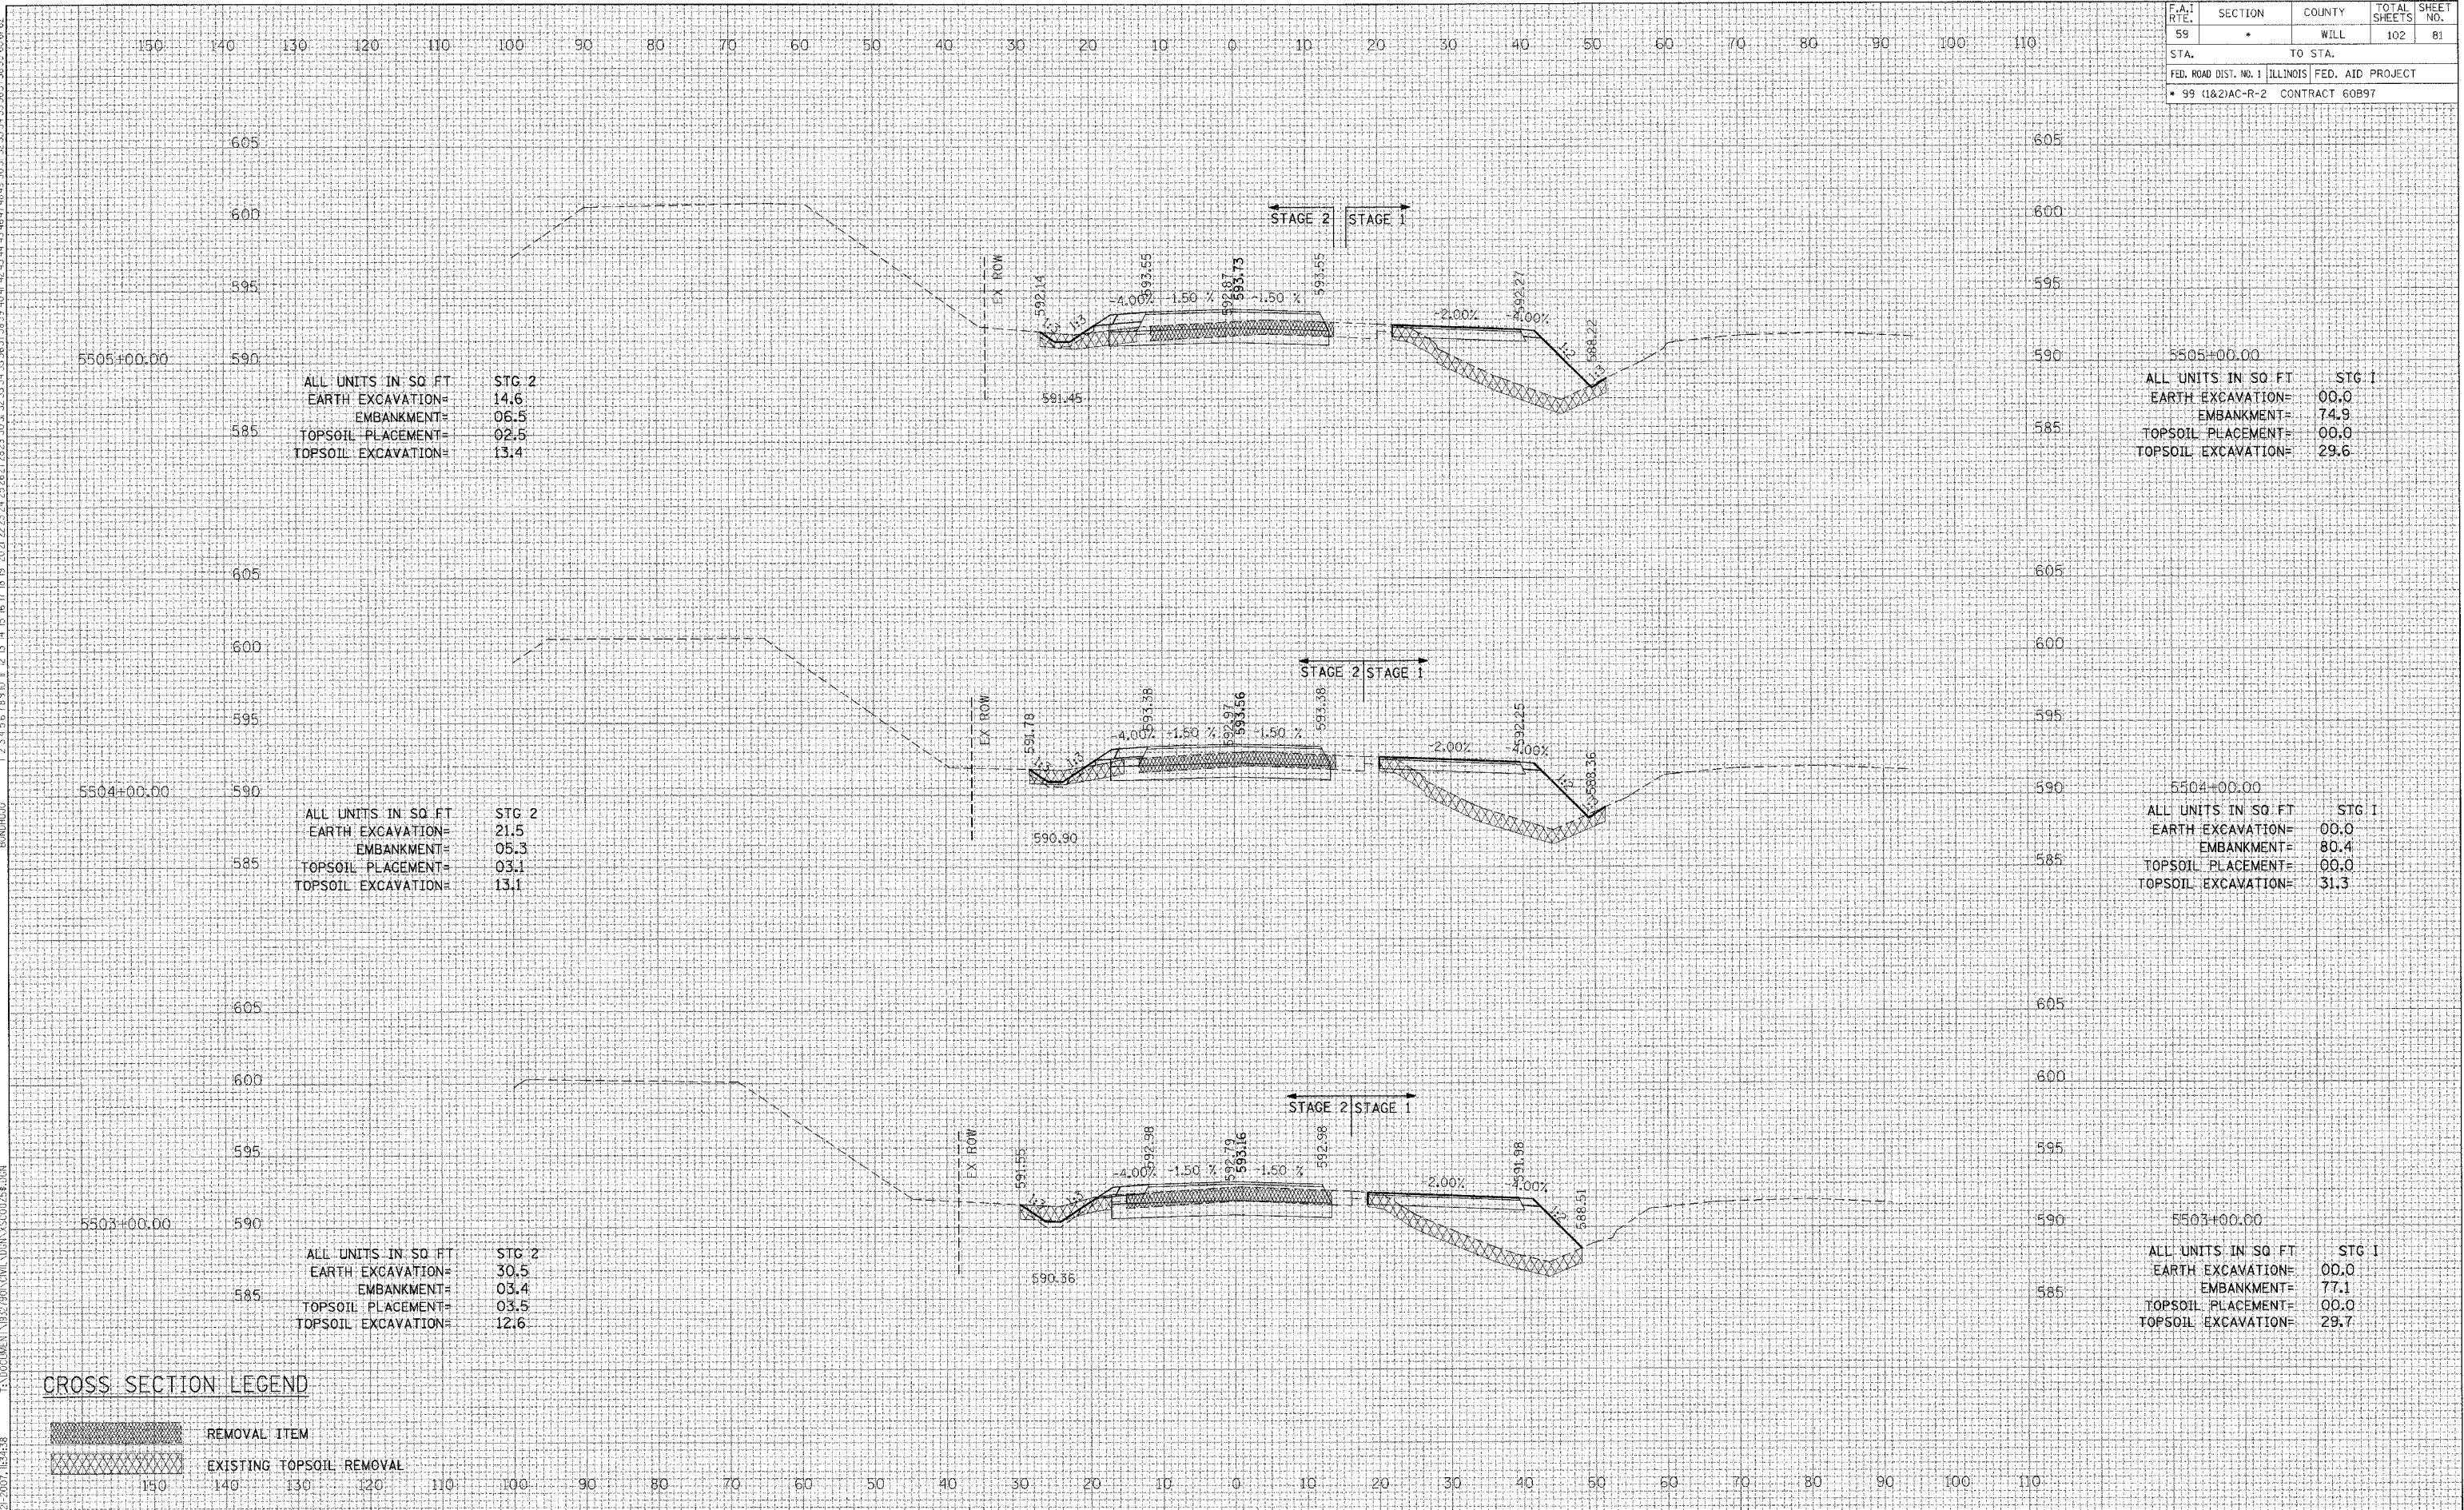

**CROSS SECTION LEGEND**

- REMOVAL ITEM
- EXISTING TOPSOIL REMOVAL