


F.A.I. RTE.	SECTION	COUNTY	TOTAL SHEETS	SHEET NO.
59	*	WILL	102	84
STA.		TO STA.		
FED. ROAD DIST. NO. 1 ILLINOIS FED. AID PROJECT				
* 99 (1&2)AC-R-2 CONTRACT 60B97				

REVISIONS	DATE

BY	DATE

DATE	BY

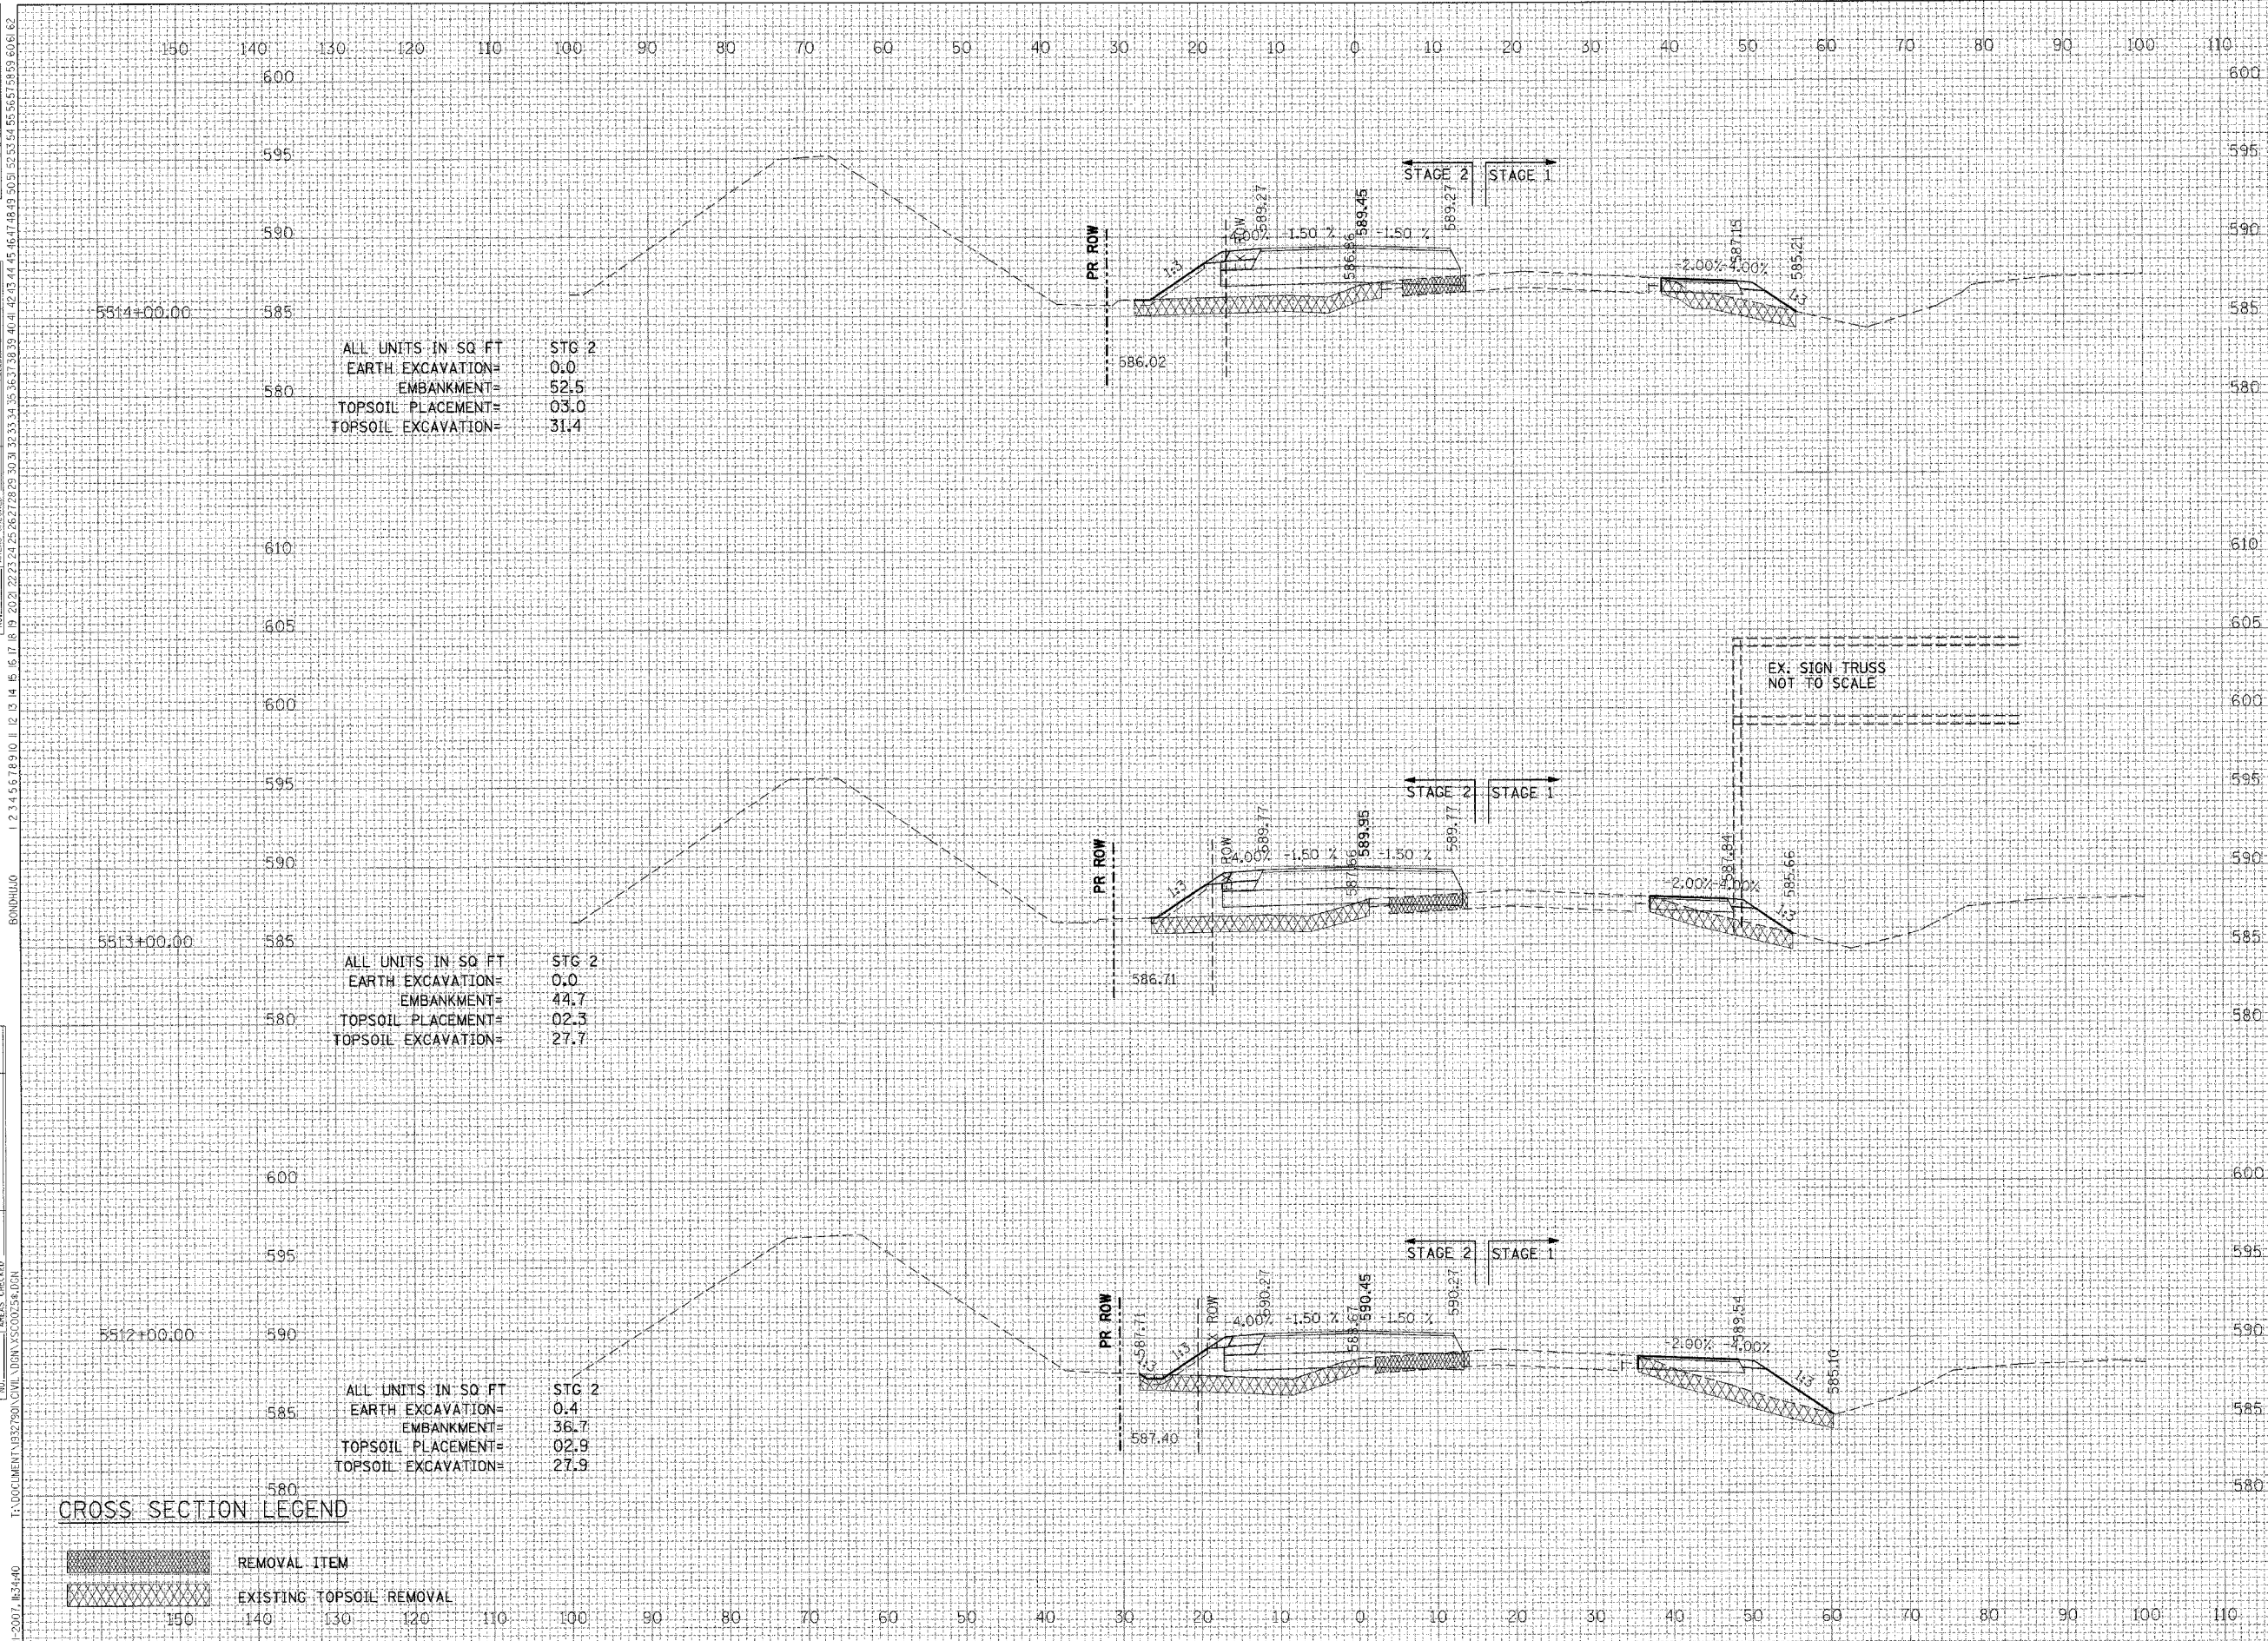

ALL UNITS IN SQ FT	STG 2
EARTH EXCAVATION=	0.0
EMBANKMENT=	52.5
TOPSOIL PLACEMENT=	03.0
TOPSOIL EXCAVATION=	31.4

ALL UNITS IN SQ FT	STG 1
EARTH EXCAVATION=	00.0
EMBANKMENT=	19.7
TOPSOIL PLACEMENT=	00.0
TOPSOIL EXCAVATION=	17.1

ALL UNITS IN SQ FT	STG 2
EARTH EXCAVATION=	0.0
EMBANKMENT=	44.7
TOPSOIL PLACEMENT=	02.3
TOPSOIL EXCAVATION=	27.7

ALL UNITS IN SQ FT	STG 1
EARTH EXCAVATION=	00.0
EMBANKMENT=	21.3
TOPSOIL PLACEMENT=	00.0
TOPSOIL EXCAVATION=	18.1

ALL UNITS IN SQ FT	STG 2
EARTH EXCAVATION=	0.4
EMBANKMENT=	36.7
TOPSOIL PLACEMENT=	02.9
TOPSOIL EXCAVATION=	27.9

ALL UNITS IN SQ FT	STG 1
EARTH EXCAVATION=	00.0
EMBANKMENT=	38.3
TOPSOIL PLACEMENT=	00.0
TOPSOIL EXCAVATION=	24.8

CROSS SECTION LEGEND

	REMOVAL ITEM
	EXISTING TOPSOIL REMOVAL