


F.A.1 RTE.	SECTION	COUNTY	TOTAL SHEETS	SHEET NO.
59	•	WILL	102	88
STA.		TO STA.		
FED. ROAD DIST. NO. 1		ILLINOIS FED. AID PROJECT		
• 99 (1&2)AC-R-2 CONTRACT 60697				

REVISIONS	DATE

BY	DATE

DATE

DATE

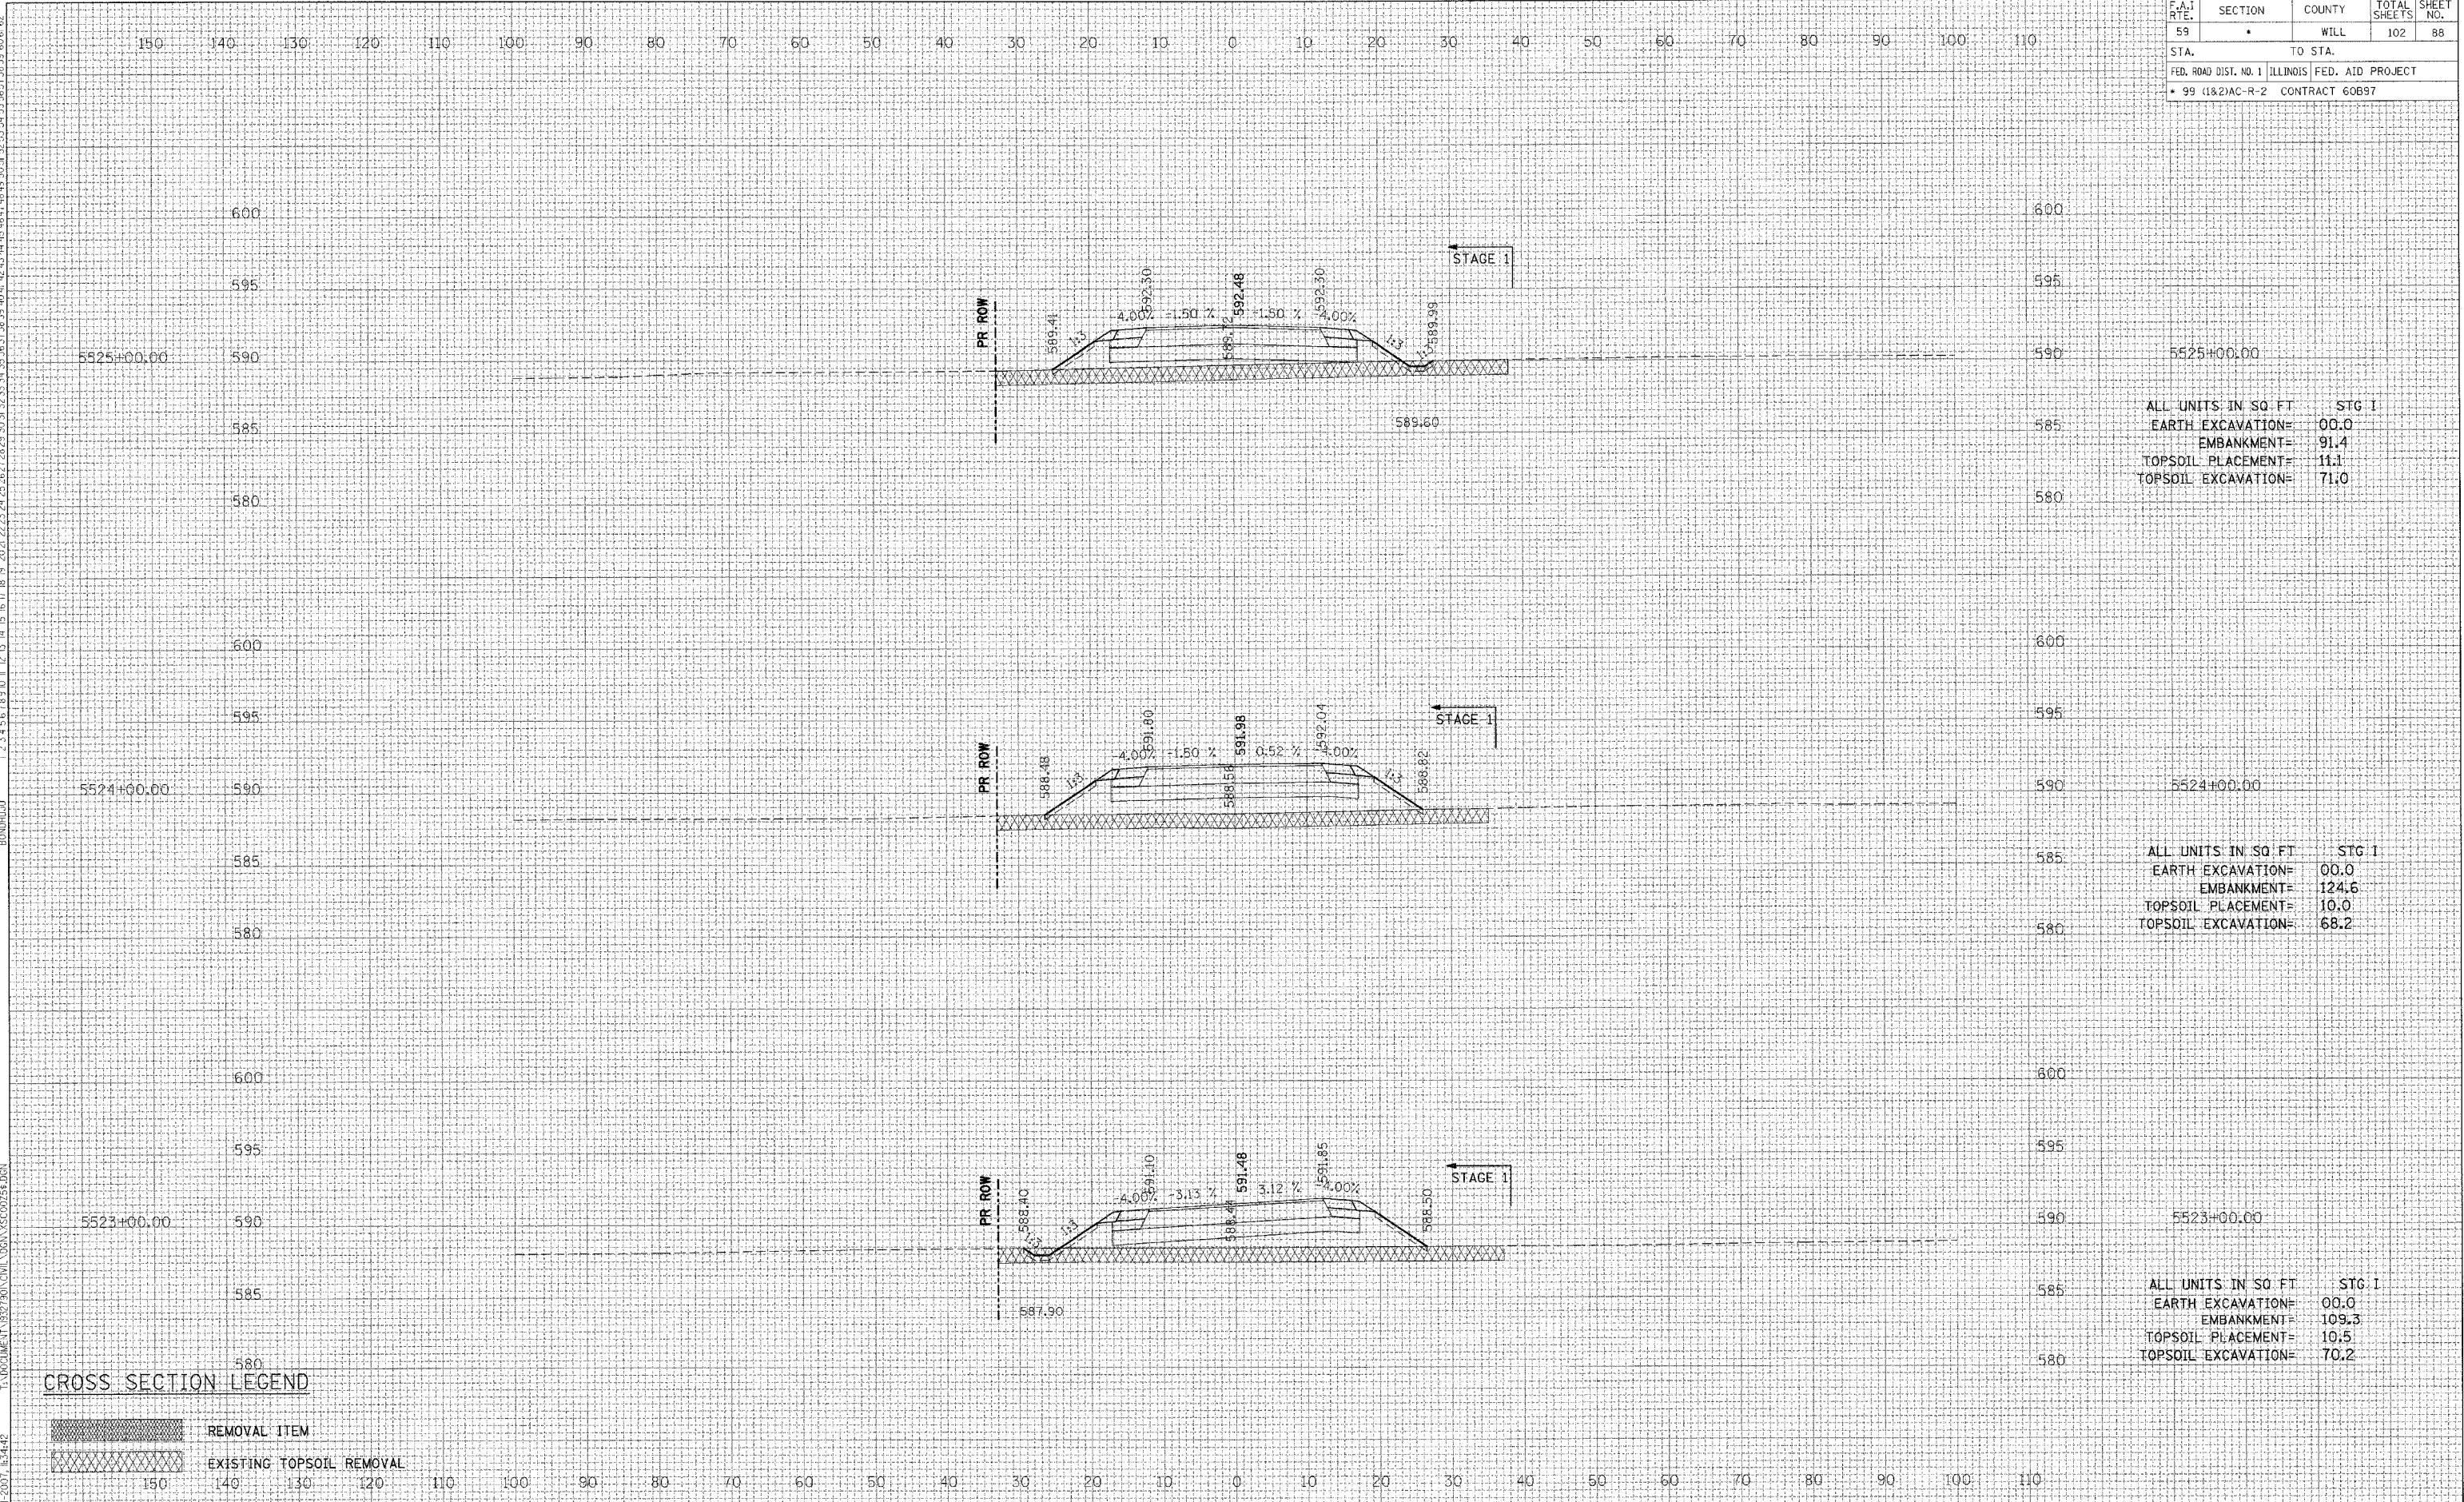

ALL UNITS IN SQ FT	STG I
EARTH EXCAVATION=	00.0
EMBANKMENT=	91.4
TOPSOIL PLACEMENT=	11.1
TOPSOIL EXCAVATION=	71.0

ALL UNITS IN SQ FT	STG I
EARTH EXCAVATION=	00.0
EMBANKMENT=	124.6
TOPSOIL PLACEMENT=	10.0
TOPSOIL EXCAVATION=	68.2

ALL UNITS IN SQ FT	STG I
EARTH EXCAVATION=	00.0
EMBANKMENT=	109.3
TOPSOIL PLACEMENT=	10.5
TOPSOIL EXCAVATION=	70.2

CROSS SECTION LEGEND

- REMOVAL ITEM
- EXISTING TOPSOIL REMOVAL