

REVISIONS	NAME	DATE


DATE	BY

FINAL SURVEY	DATE

DATE	BY

DATE	BY

F.A.I. RTE.	SECTION	COUNTY	TOTAL SHEETS	SHEET NO.
59	*	WILL	102	90
STA. TO STA.		FED. ROAD DIST. NO. 1 ILLINOIS FED. AID PROJECT		
* 99 (1&2)AC-R-2 CONTRACT 60897				

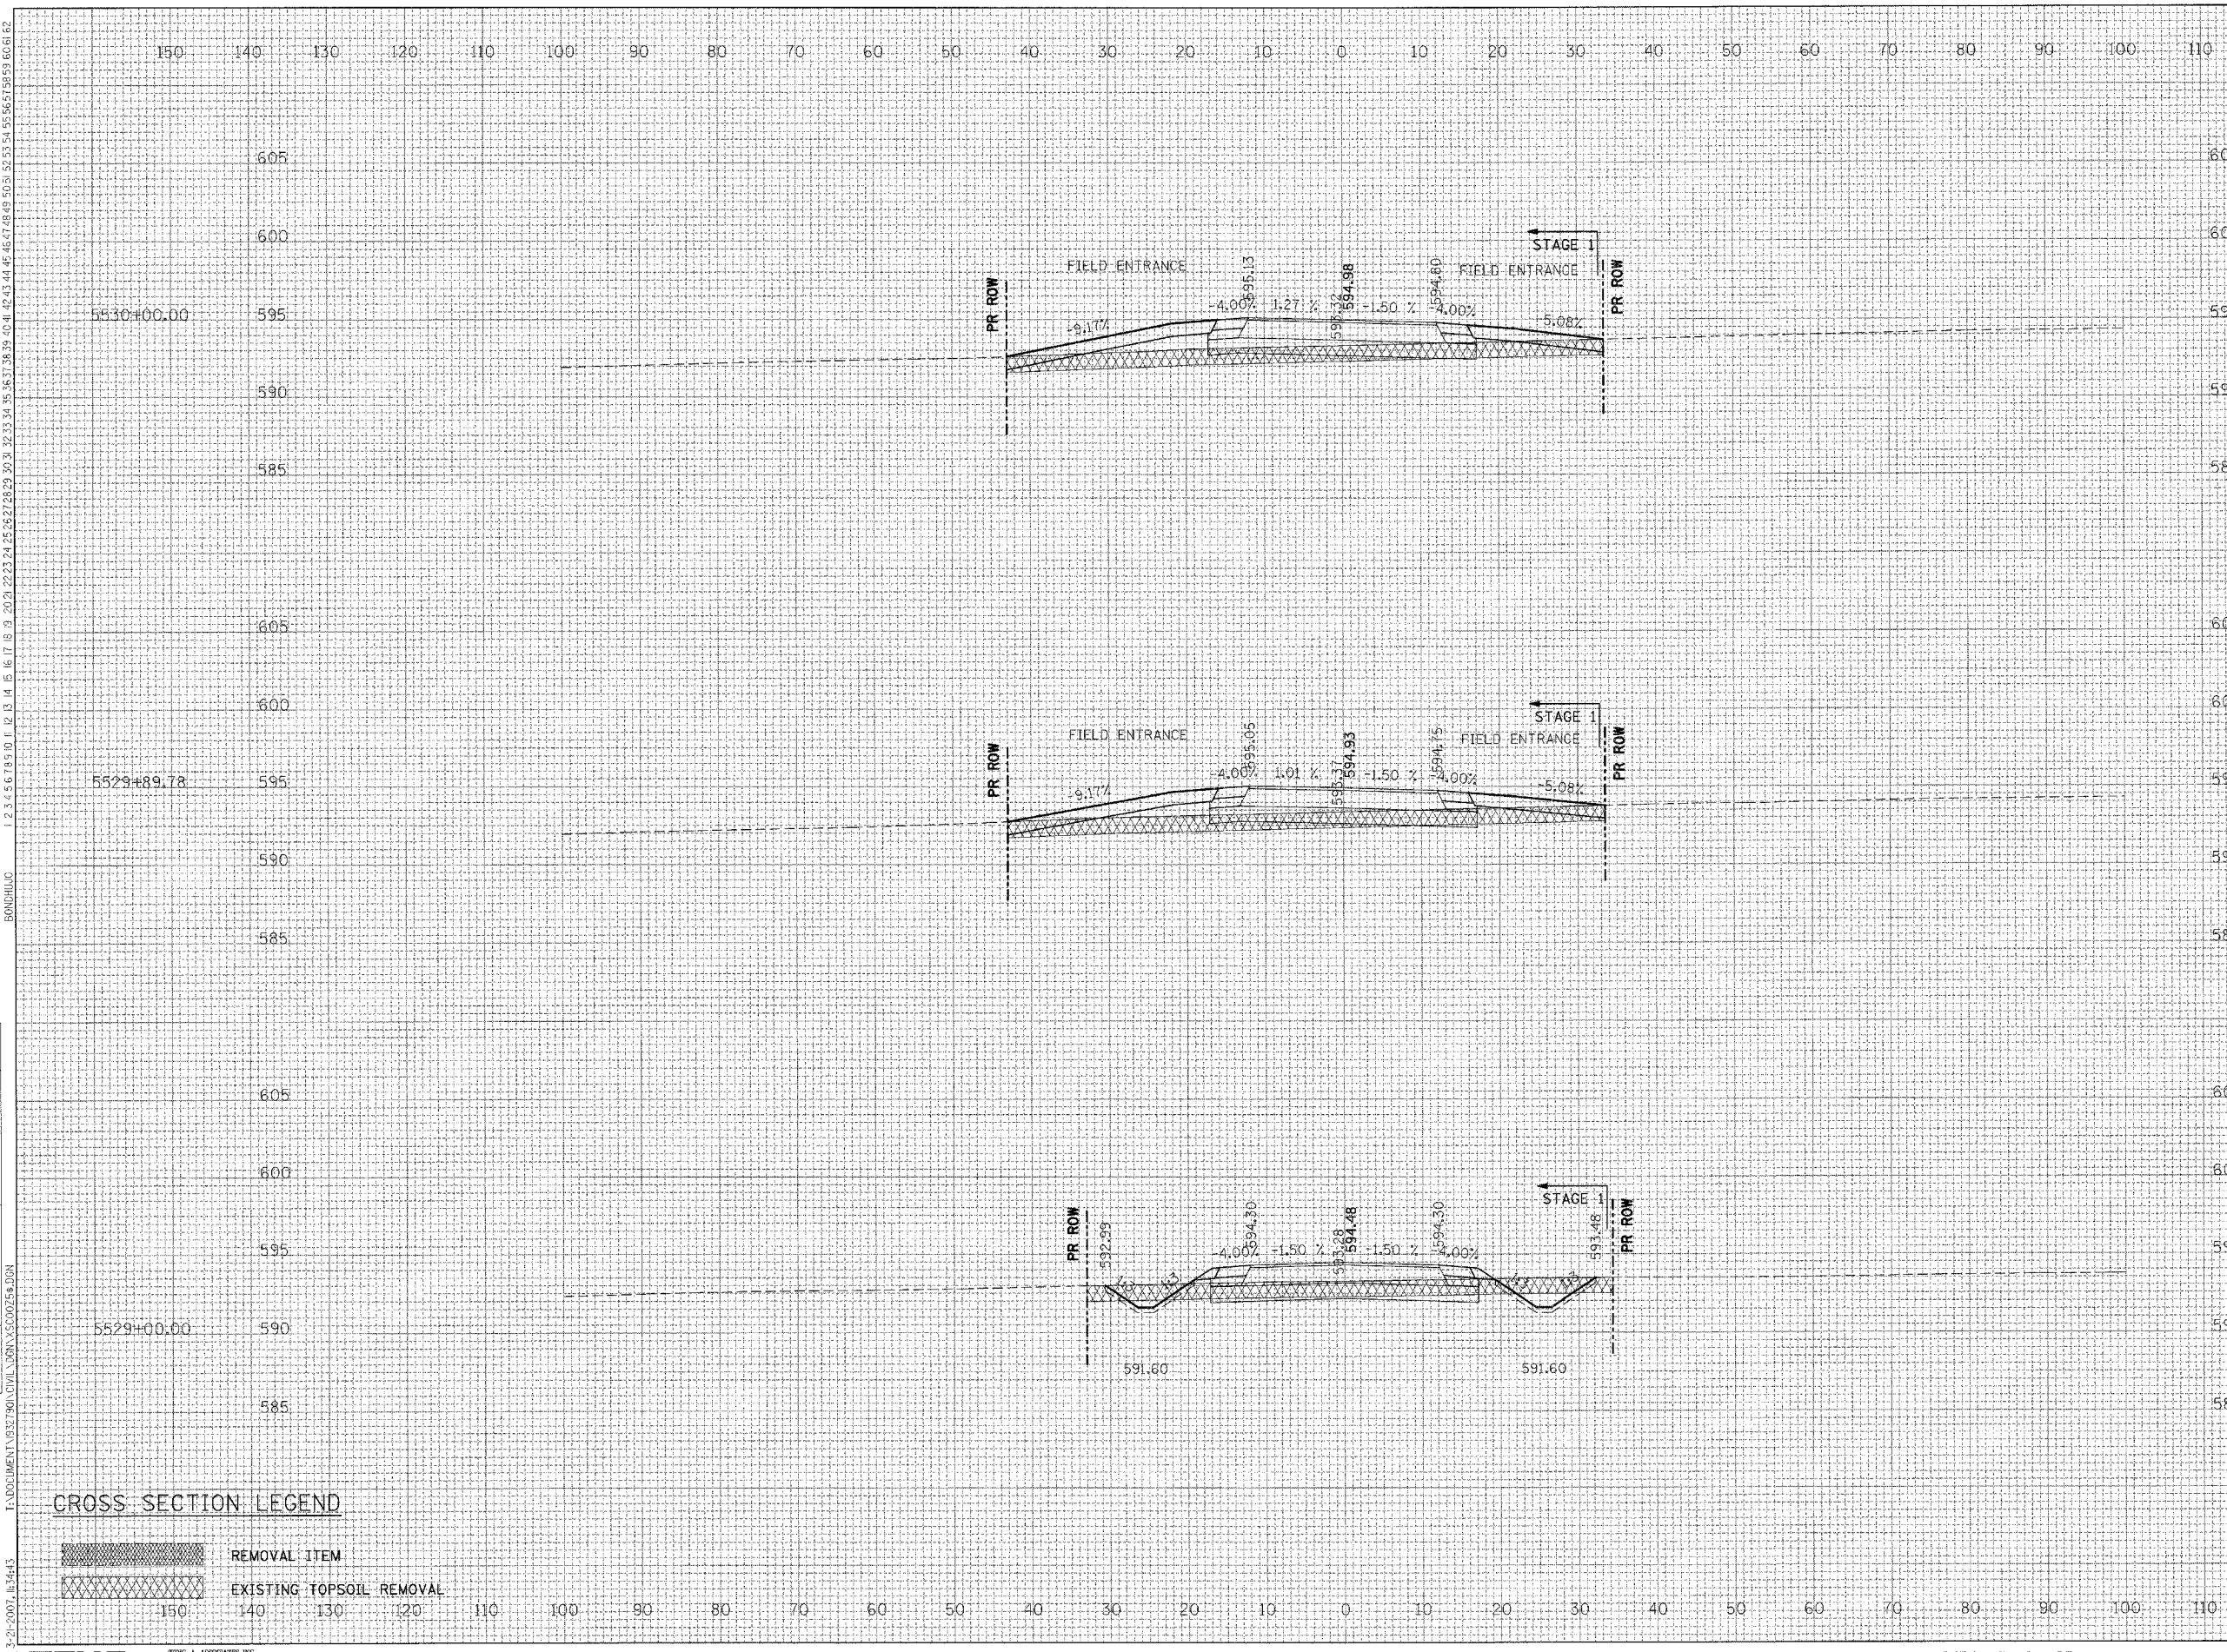

ALL UNITS IN SQ FT	STG I
EARTH EXCAVATION=	00.0
EMBANKMENT=	48.9
TOPSOIL PLACEMENT=	00.0
TOPSOIL EXCAVATION=	76.5

ALL UNITS IN SQ FT	STG I
EARTH EXCAVATION=	00.0
EMBANKMENT=	47.4
TOPSOIL PLACEMENT=	00.0
TOPSOIL EXCAVATION=	76.5

ALL UNITS IN SQ FT	STG I
EARTH EXCAVATION=	10.1
EMBANKMENT=	11.7
TOPSOIL PLACEMENT=	09.6
TOPSOIL EXCAVATION=	67.3

CROSS SECTION LEGEND

- REMOVAL ITEM
- EXISTING TOPSOIL REMOVAL