


F.A.I. RTE.	SECTION	COUNTY	TOTAL SHEETS	SHEET NO.
59	*	WILL	102	95
STA.		TO STA.		
FED. ROAD DIST. NO. 1		ILLINOIS FED. AID PROJECT		
• 99 (1&2)AC-R-2 CONTRACT 60897				

REVISIONS	DATE

BY	DATE

DATE

DATE

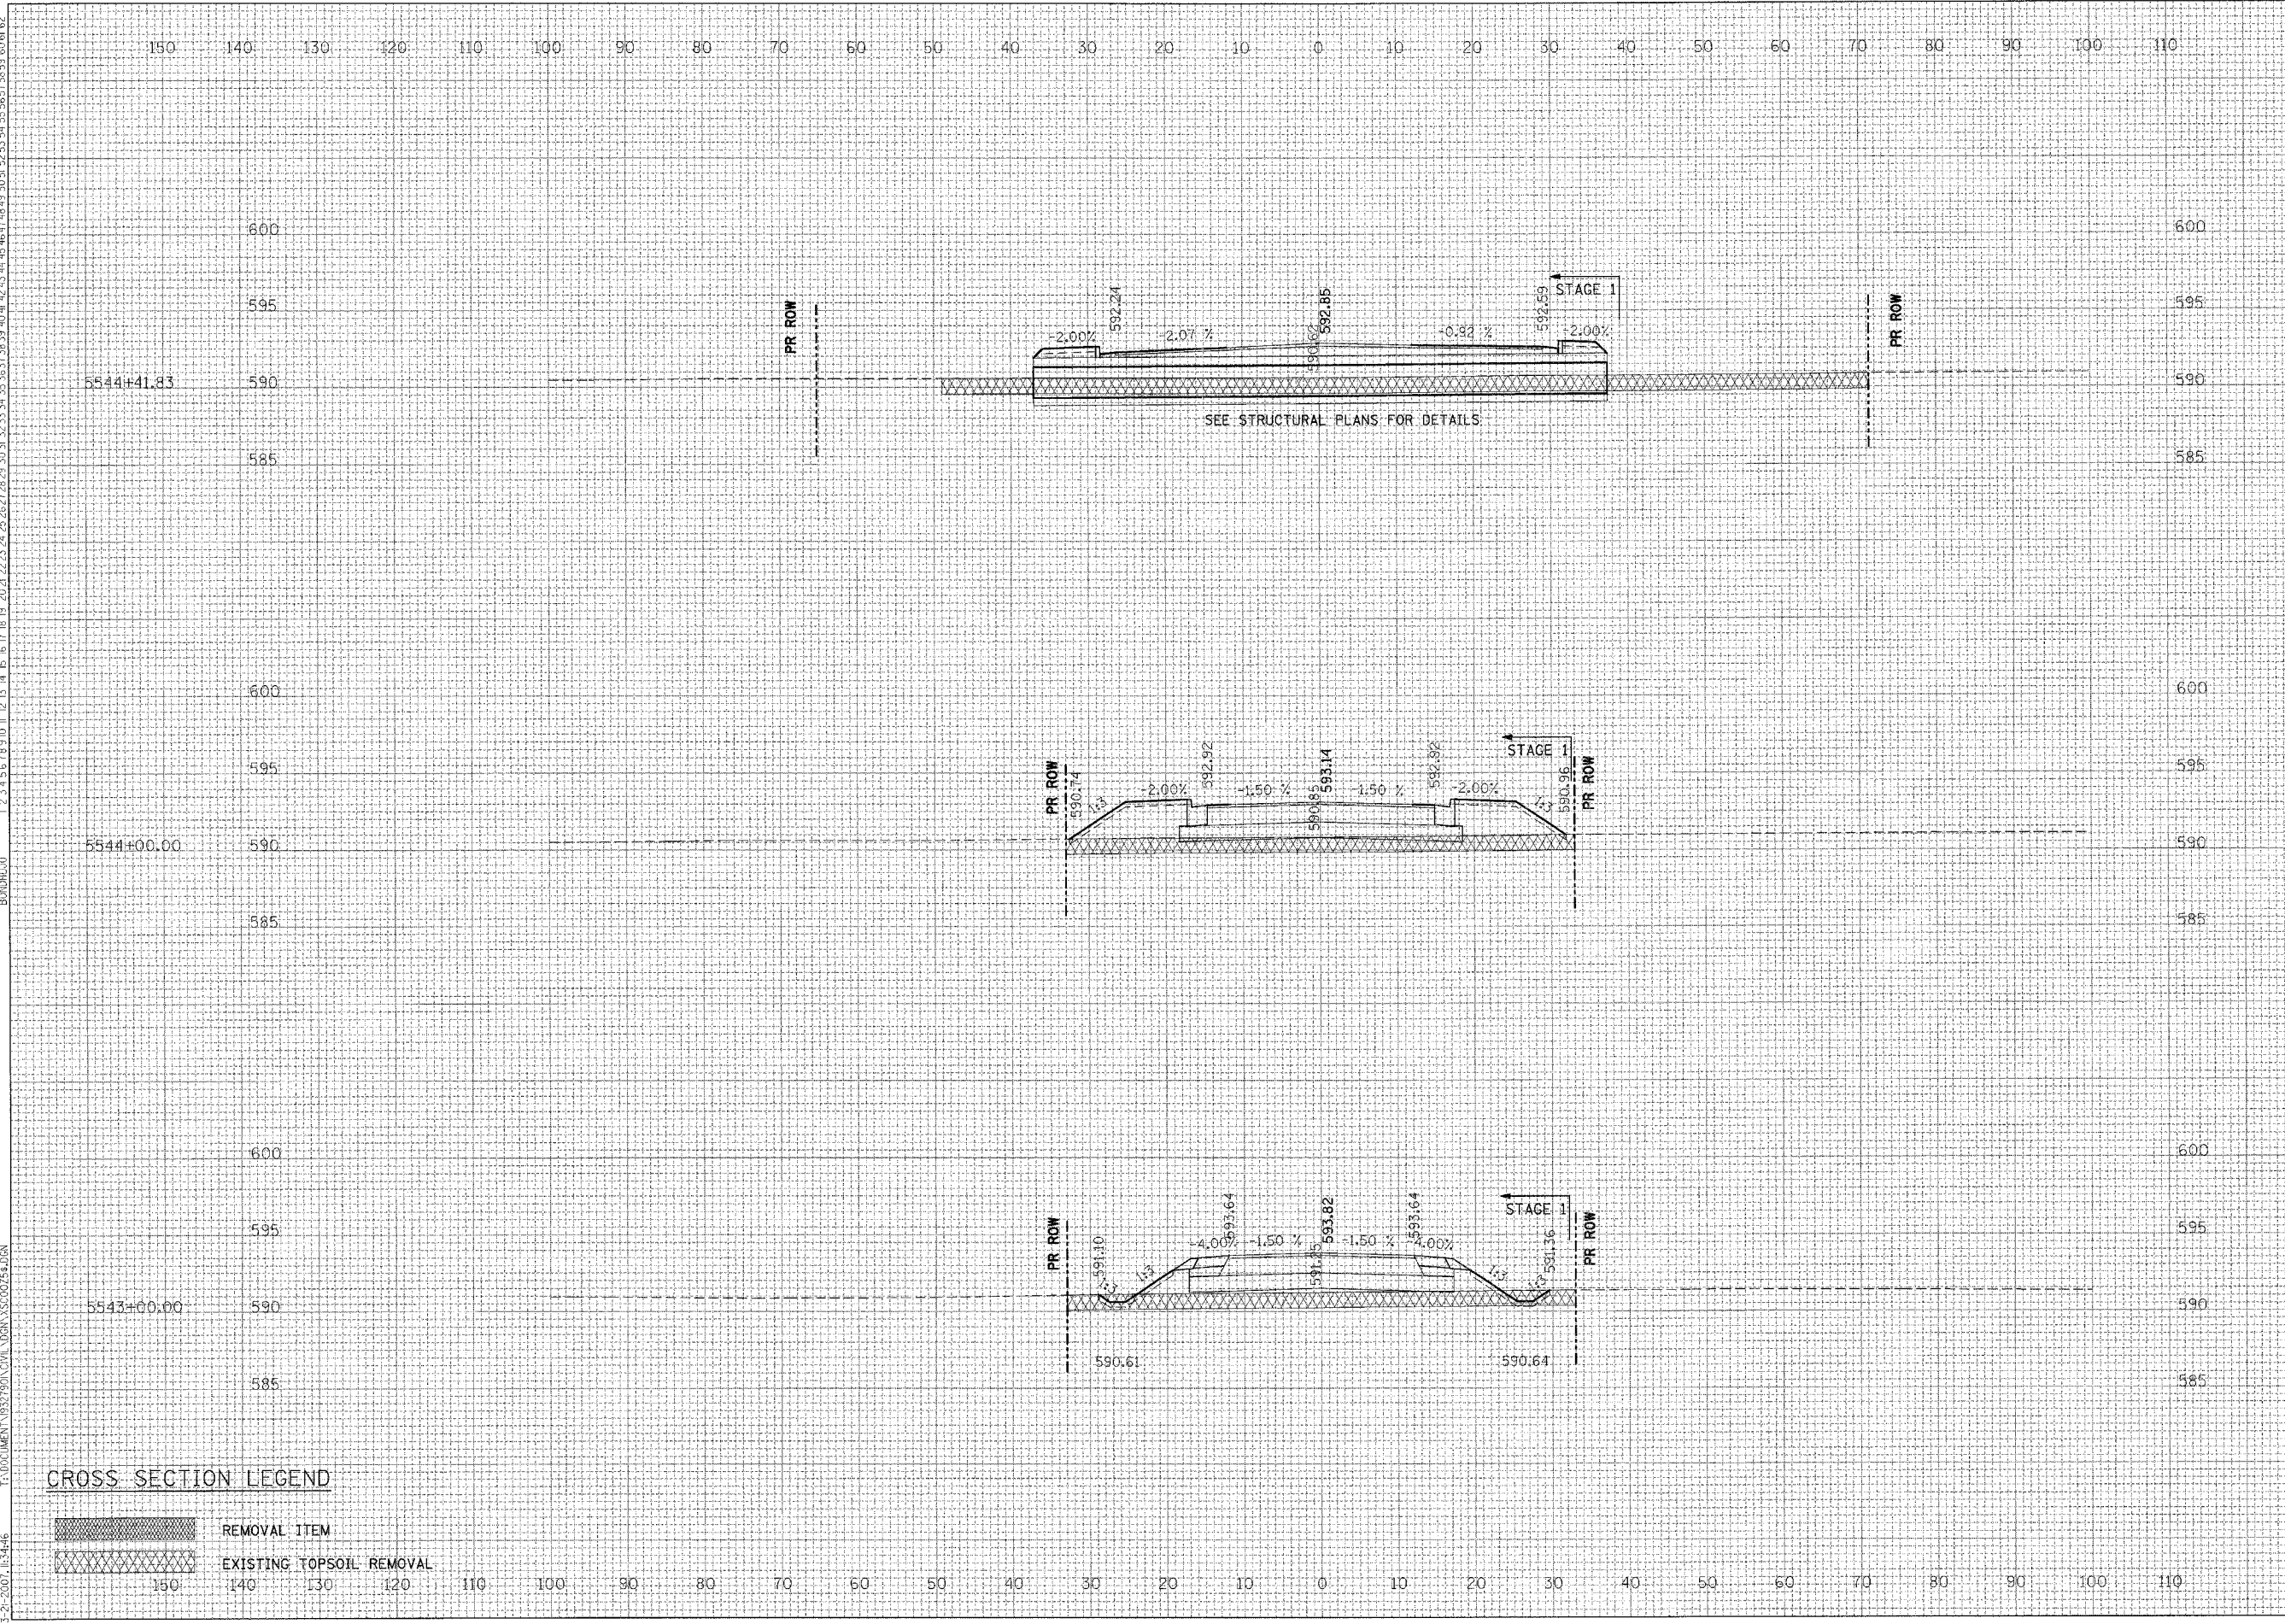

5544+41.83	STG I
ALL UNITS IN SQ. FT.	
EARTH EXCAVATION=	60.8
EMBANKMENT=	60.8
TOPSOIL PLACEMENT=	13.5
TOPSOIL EXCAVATION=	120.0

5544+00.00	STG I
ALL UNITS IN SQ. FT.	
EARTH EXCAVATION=	00.0
EMBANKMENT=	118.3
TOPSOIL PLACEMENT=	09.9
TOPSOIL EXCAVATION=	66.0

5543+00.00	STG I
ALL UNITS IN SQ. FT.	
EARTH EXCAVATION=	00.0
EMBANKMENT=	69.9
TOPSOIL PLACEMENT=	09.1
TOPSOIL EXCAVATION=	66.0

CROSS SECTION LEGEND

- REMOVAL ITEM
- EXISTING TOPSOIL REMOVAL