


F.A.1 RTE.	SECTION	COUNTY	TOTAL SHEETS	SHEET NO.
59	•	WILL	102	99
STA.		TO STA.		
FED. ROAD DIST. NO. 1		ILLINOIS		FED. AID PROJECT
• 99 (1&2)AC-R-2 CONTRACT 60B97				

REVISIONS	DATE

BY	DATE

DATE	BY

DATE	BY

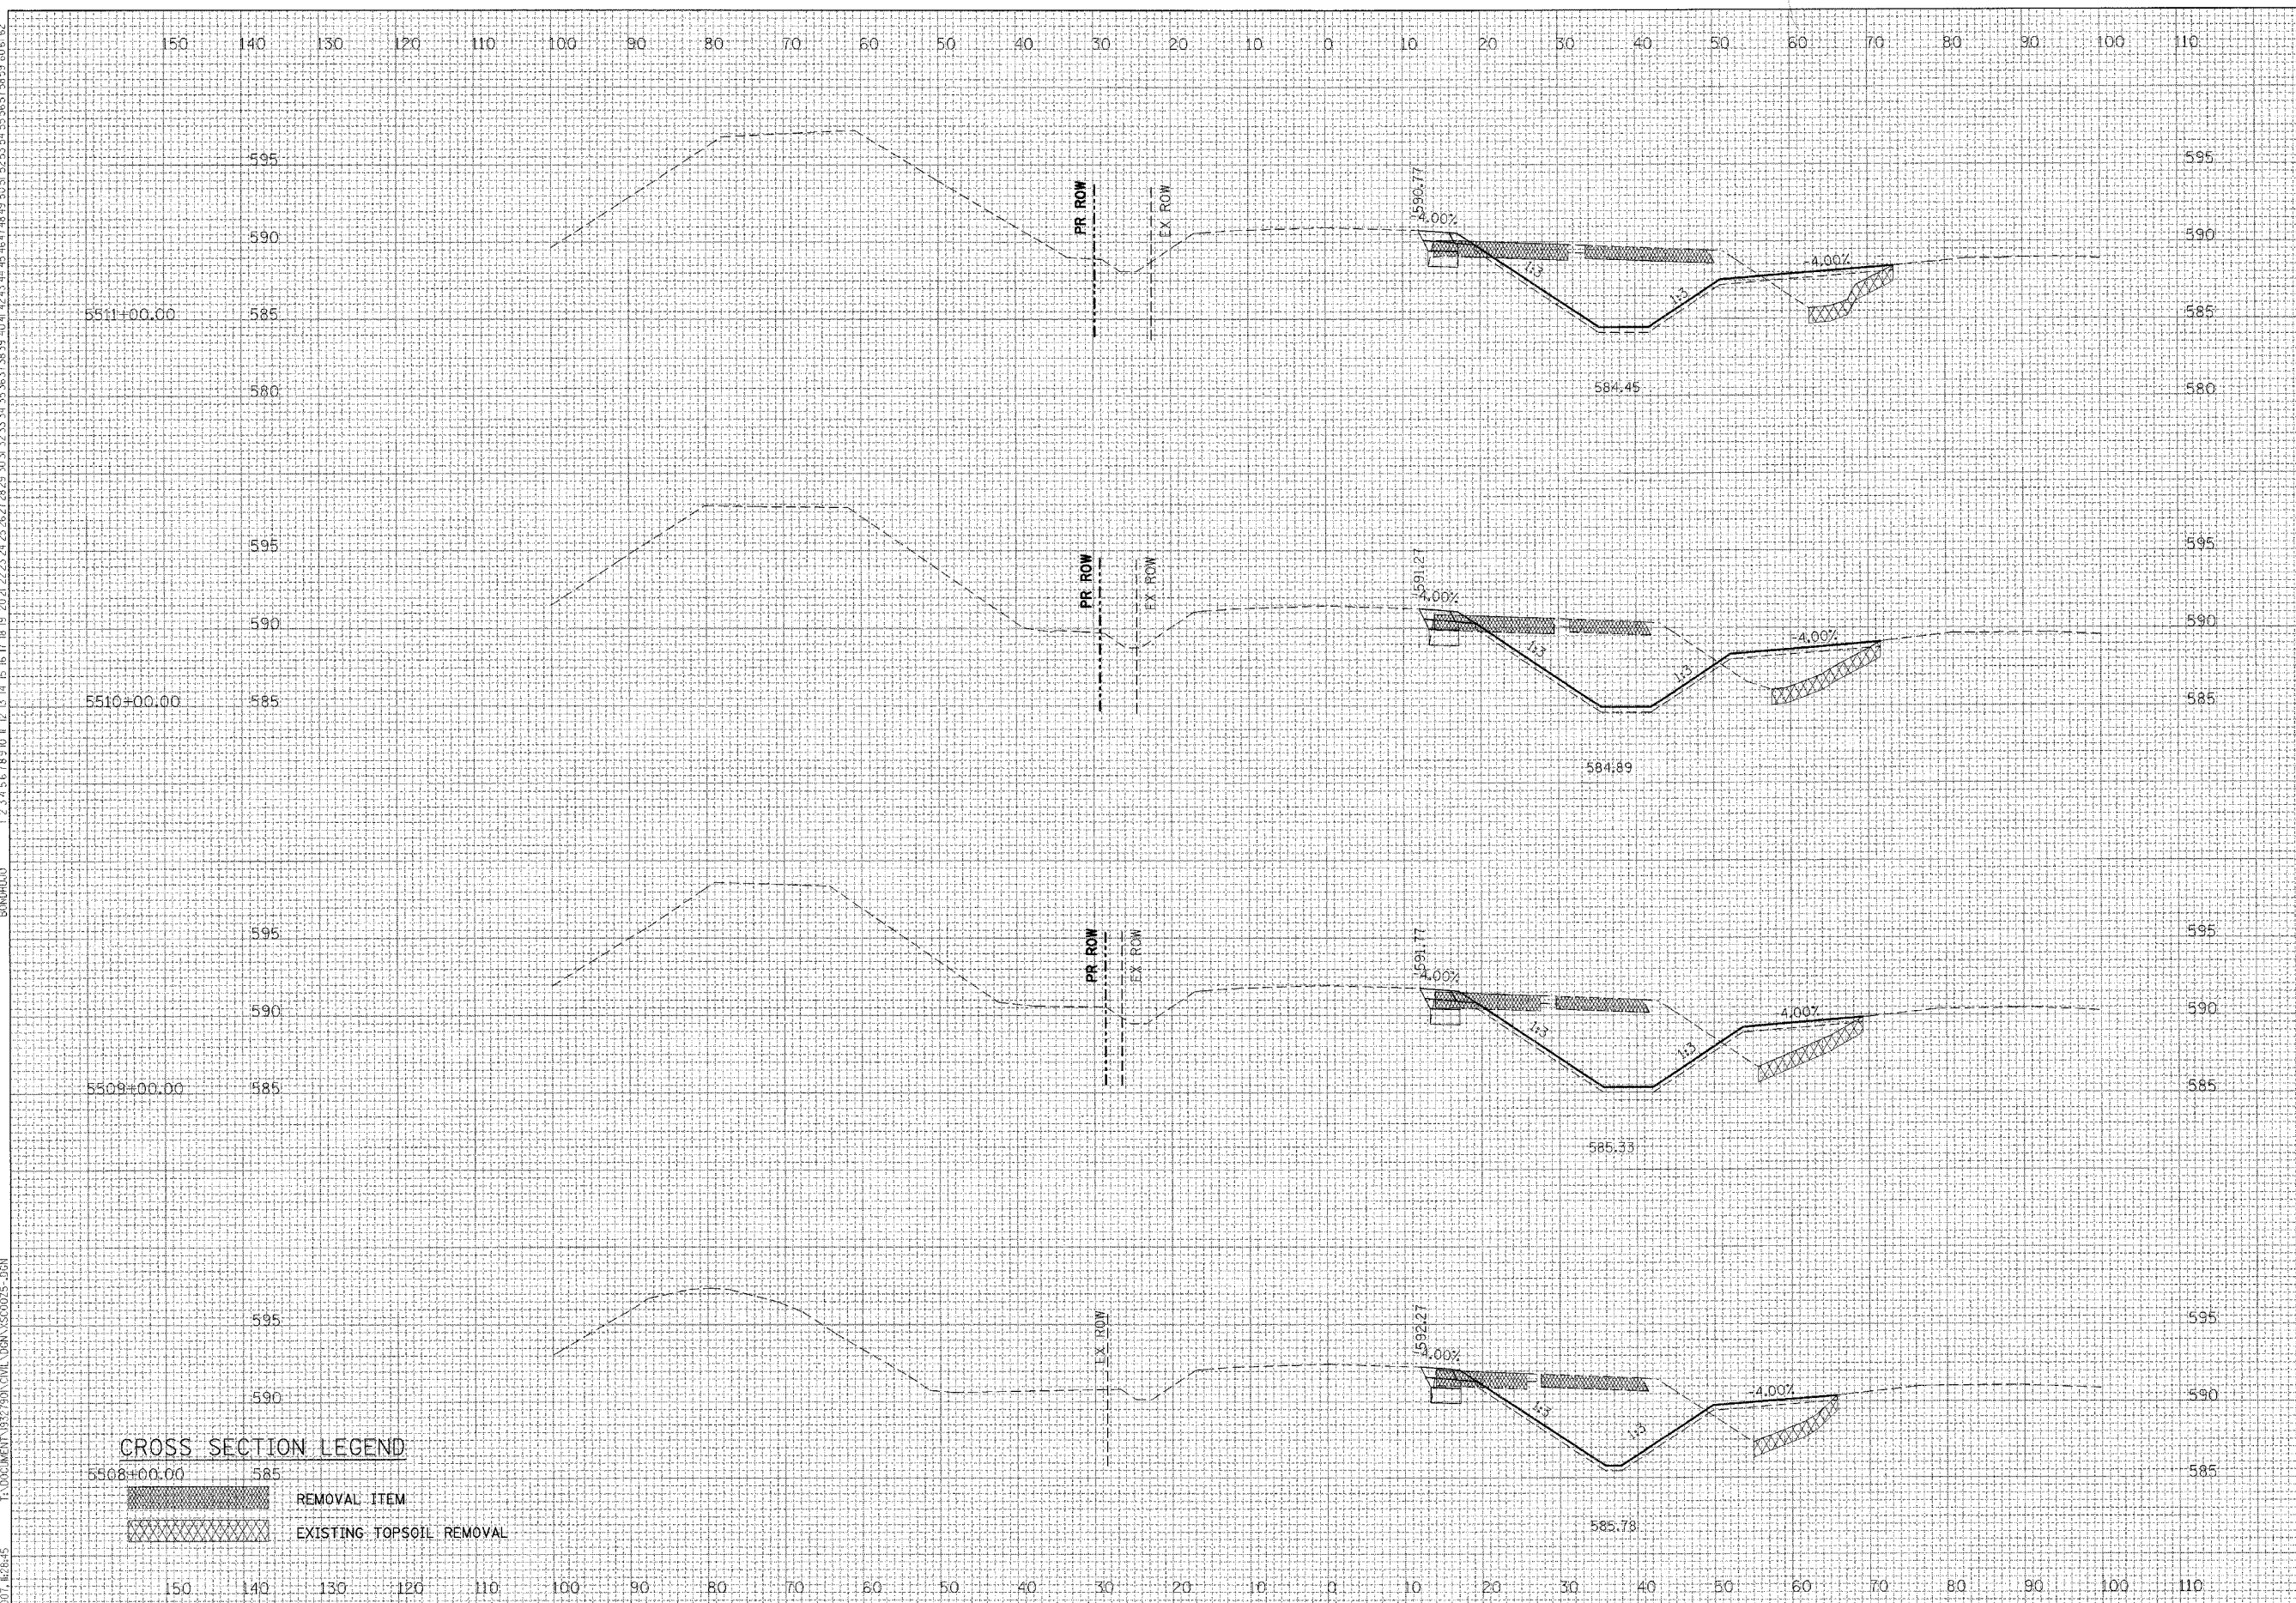

STATION	ALL UNITS IN SQ. FT.	STAGE
5511+00.00	EARTH EXCAVATION= 106.1 EMBANKMENT= 28.1 TOPSOIL PLACEMENT= 18.0 TOPSOIL EXCAVATION= 10.9	III
5510+00.00	EARTH EXCAVATION= 105.8 EMBANKMENT= 39.5 TOPSOIL PLACEMENT= 17.4 TOPSOIL EXCAVATION= 14.1	III
5509+00.00	EARTH EXCAVATION= 110.8 EMBANKMENT= 34.3 TOPSOIL PLACEMENT= 16.6 TOPSOIL EXCAVATION= 13.5	III
5508+00.00	EARTH EXCAVATION= 97.8 EMBANKMENT= 31.8 TOPSOIL PLACEMENT= 15.5 TOPSOIL EXCAVATION= 10.8	III