


F.A.I. RTE.	SECTION	COUNTY	TOTAL SHEETS	SHEET NO.
59	•	WILL	102	101
STA.		TO STA.		
FED. ROAD DIST. NO. 1		ILLINOIS FED. AID PROJECT		
• 99 (1&2)AC-R-2 CONTRACT 60B97				

REVISIONS	DATE
NAME	

BY	DATE

DATE
BY

DATE
BY

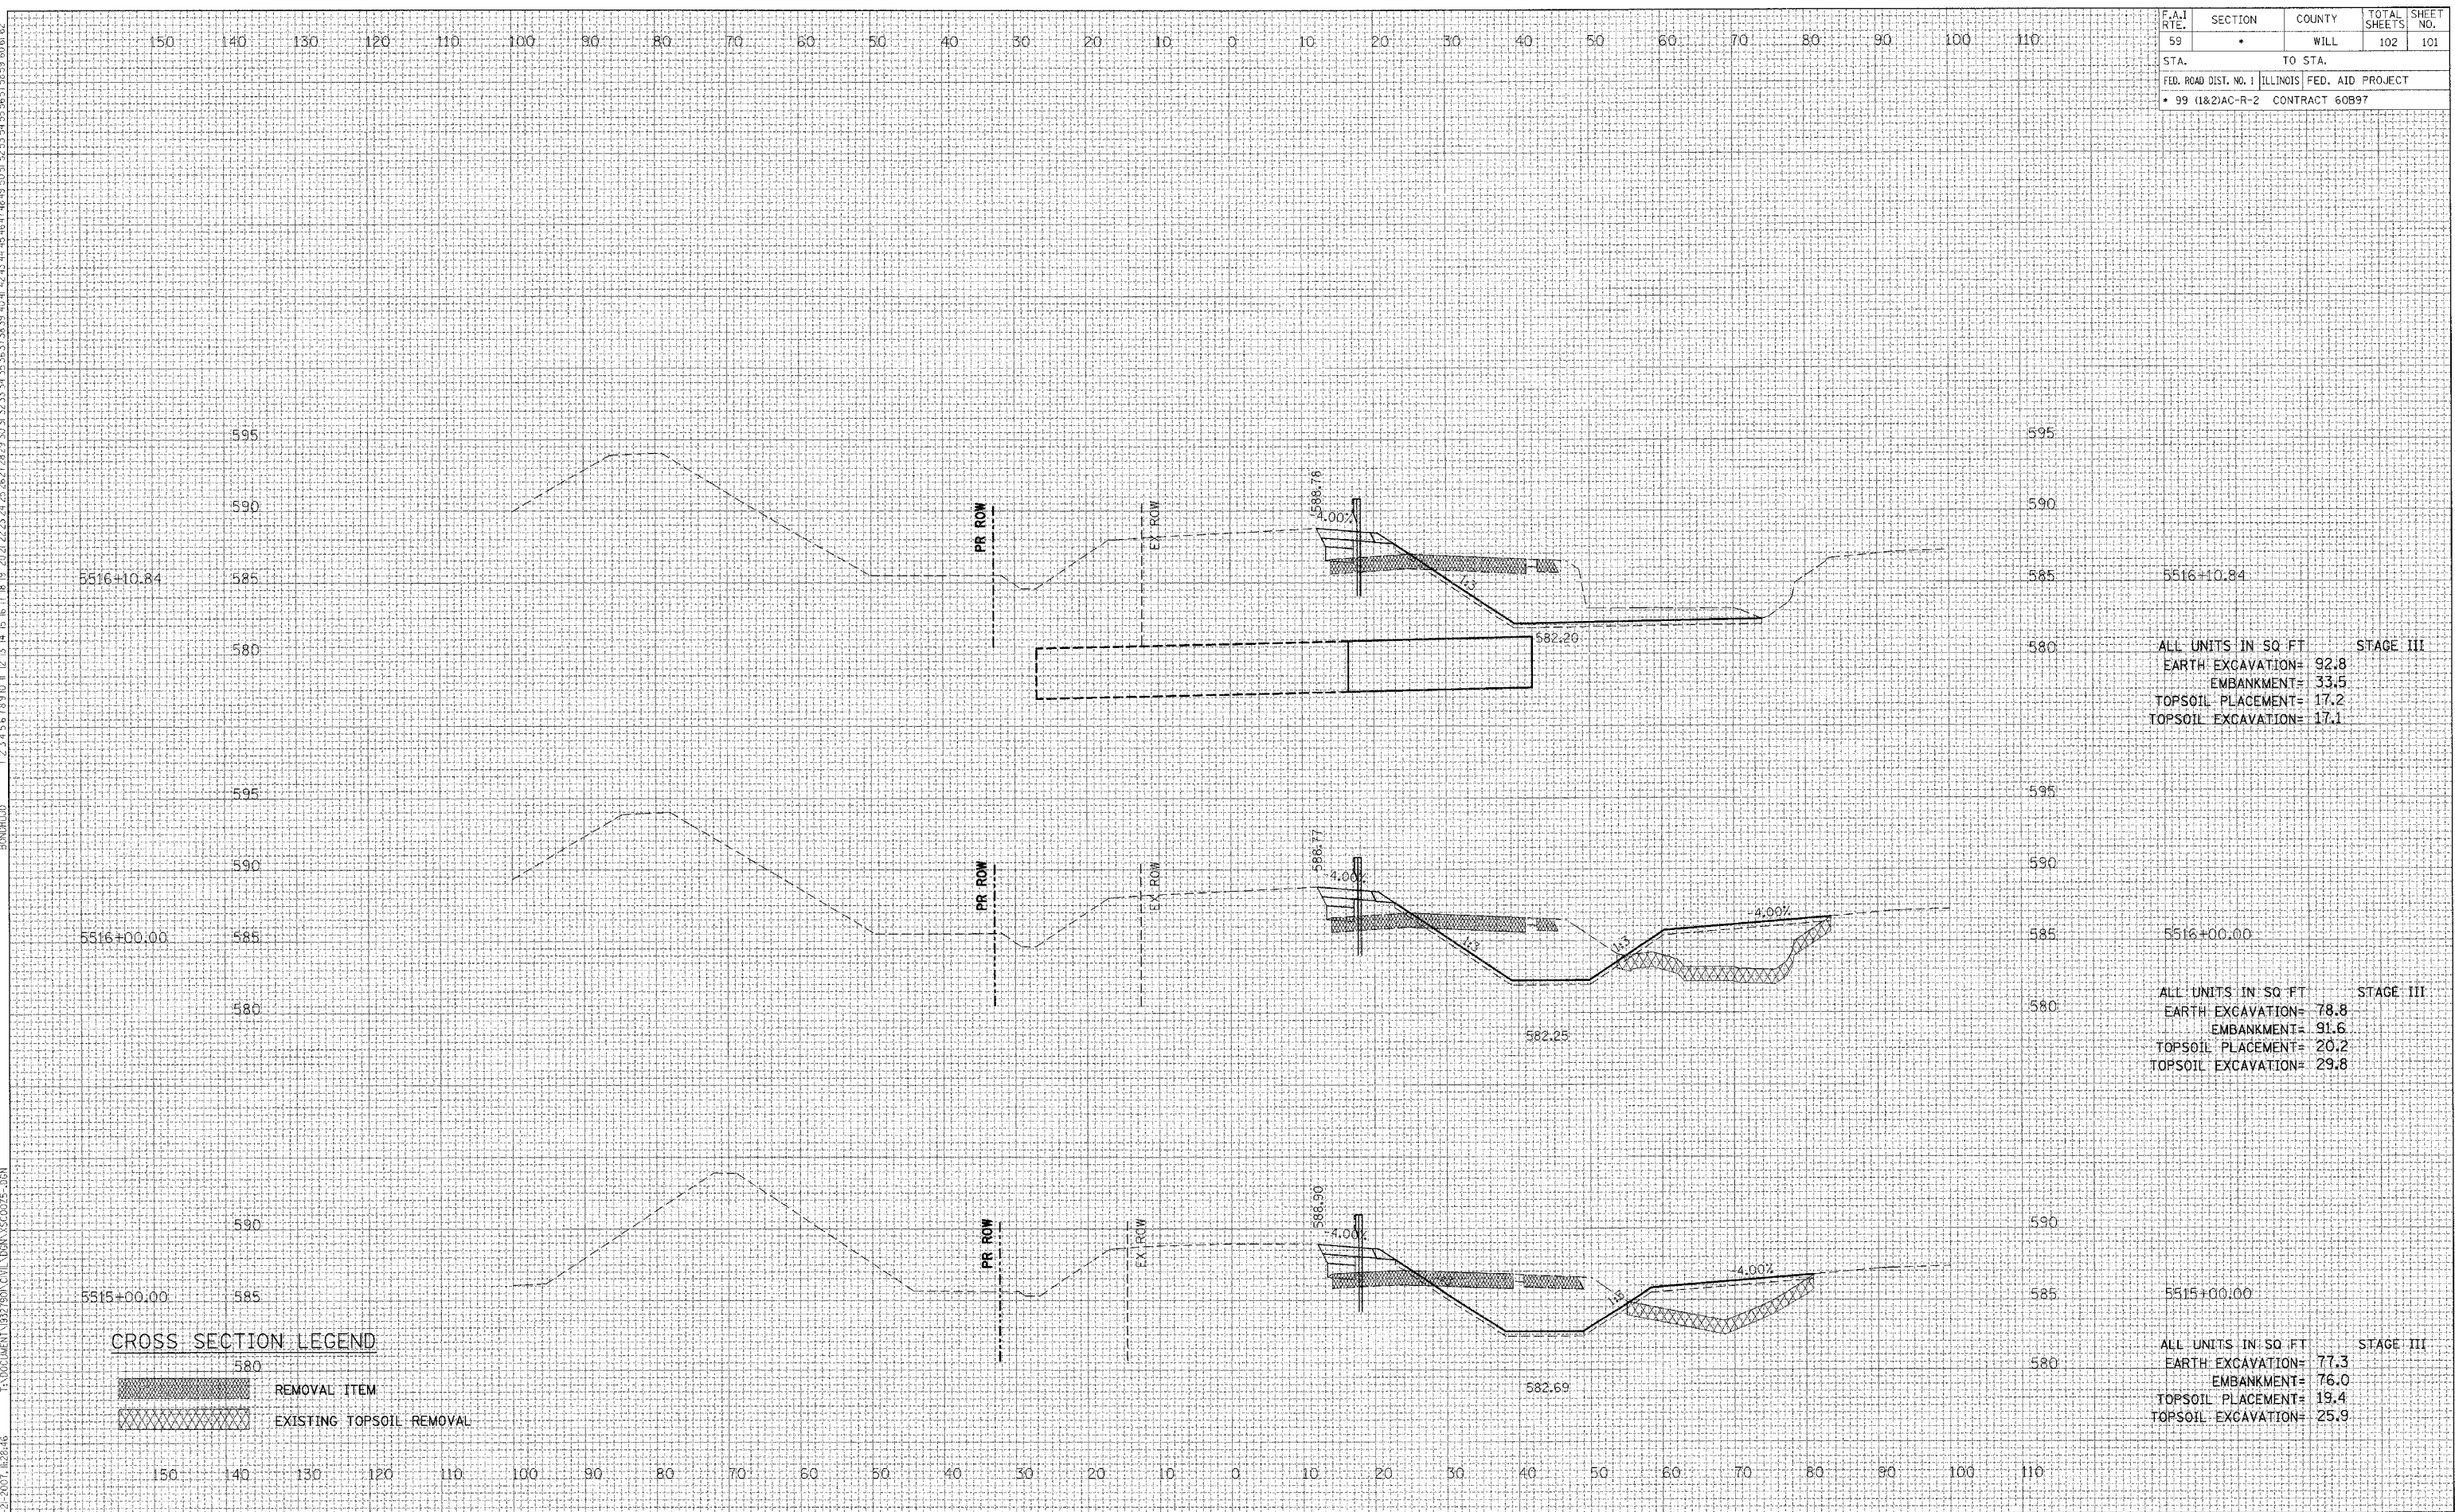

ALL UNITS IN SQ. FT. STAGE III  
 EARTH EXCAVATION= 92.8  
 EMBANKMENT= 33.5  
 TOPSOIL PLACEMENT= 17.2  
 TOPSOIL EXCAVATION= 17.1

ALL UNITS IN SQ. FT. STAGE III  
 EARTH EXCAVATION= 78.8  
 EMBANKMENT= 91.6  
 TOPSOIL PLACEMENT= 20.2  
 TOPSOIL EXCAVATION= 29.8

ALL UNITS IN SQ. FT. STAGE III  
 EARTH EXCAVATION= 77.3  
 EMBANKMENT= 76.0  
 TOPSOIL PLACEMENT= 19.4  
 TOPSOIL EXCAVATION= 25.9