

F.A.I. RTE.	SECTION	COUNTY	TOTAL SHEETS	SHEET NO.
59	•	WILL	102	102
STA.		TO STA.		
FED. ROAD DIST. NO. 1		ILLINOIS FED. AID PROJECT		
• 99 (1&2)AC-R-2		CONTRACT 60B97		

REVISIONS	DATE


BY	DATE

FINAL SURVEY	NO.

EXAMINED SURVEY	NO.

ORIGINAL SURVEY	NO.

DATE	BY

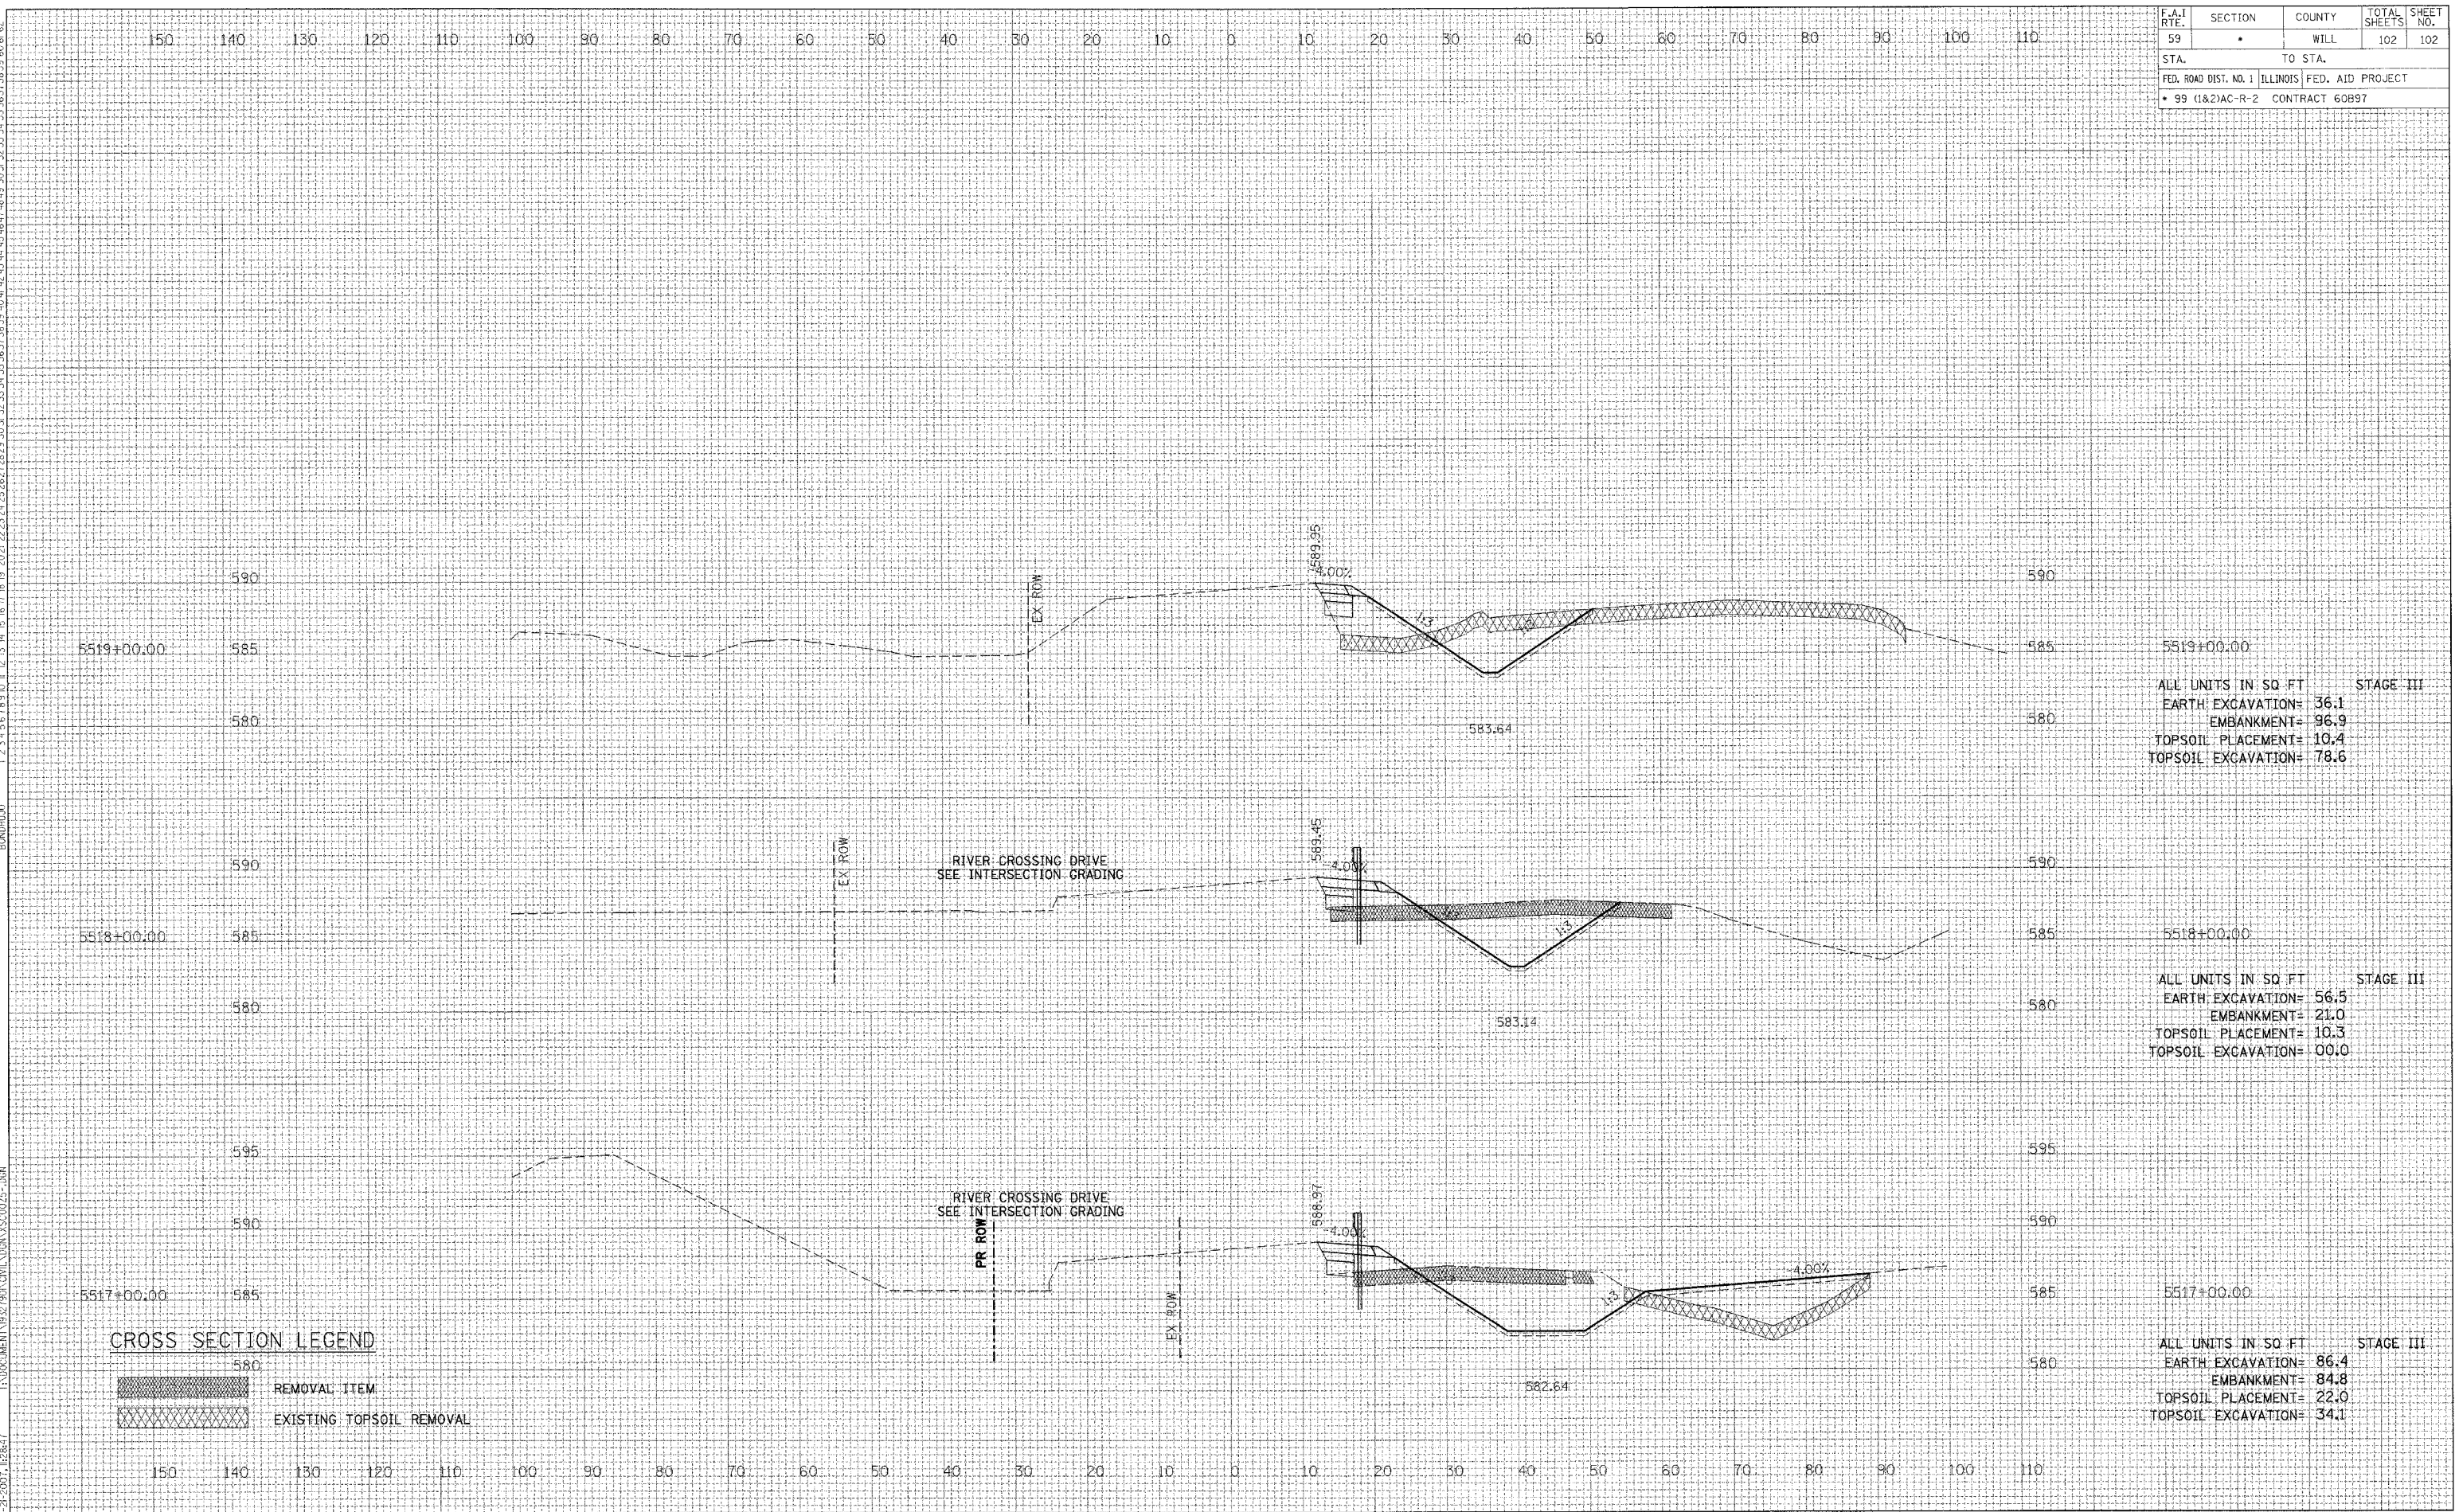

ALL UNITS IN SQ FT	STAGE III
EARTH EXCAVATION= 36.1	
EMBANKMENT= 96.9	
TOPSOIL PLACEMENT= 10.4	
TOPSOIL EXCAVATION= 78.6	

ALL UNITS IN SQ FT	STAGE III
EARTH EXCAVATION= 56.5	
EMBANKMENT= 21.0	
TOPSOIL PLACEMENT= 10.3	
TOPSOIL EXCAVATION= 00.0	

ALL UNITS IN SQ FT	STAGE III
EARTH EXCAVATION= 86.4	
EMBANKMENT= 84.8	
TOPSOIL PLACEMENT= 22.0	
TOPSOIL EXCAVATION= 34.1	

CROSS SECTION LEGEND

	REMOVAL ITEM
	EXISTING TOPSOIL REMOVAL